
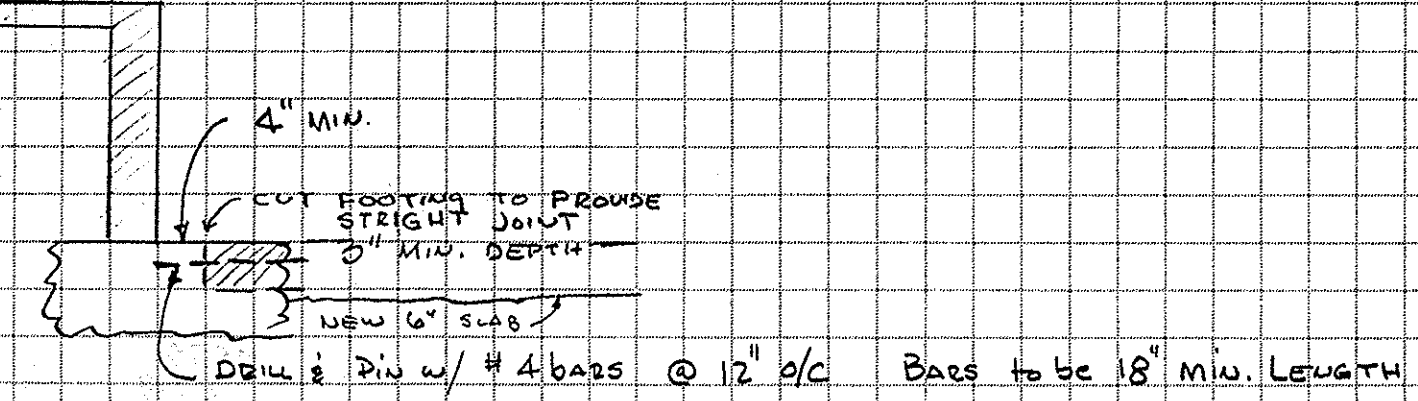
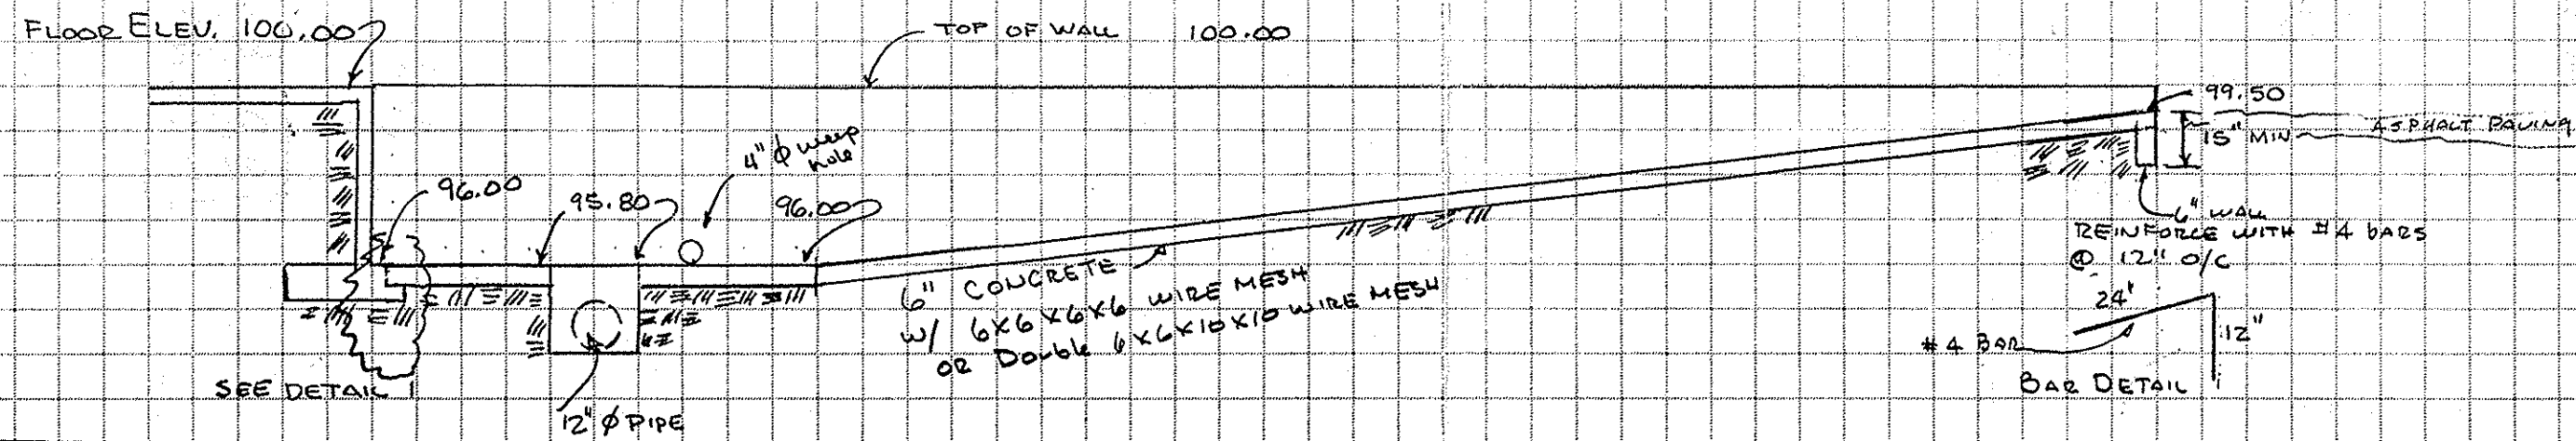


WALL IS TO BE RUBBED ON INSIDE OF WELL  
CONCRETE TO BE MIN 3500 PSI

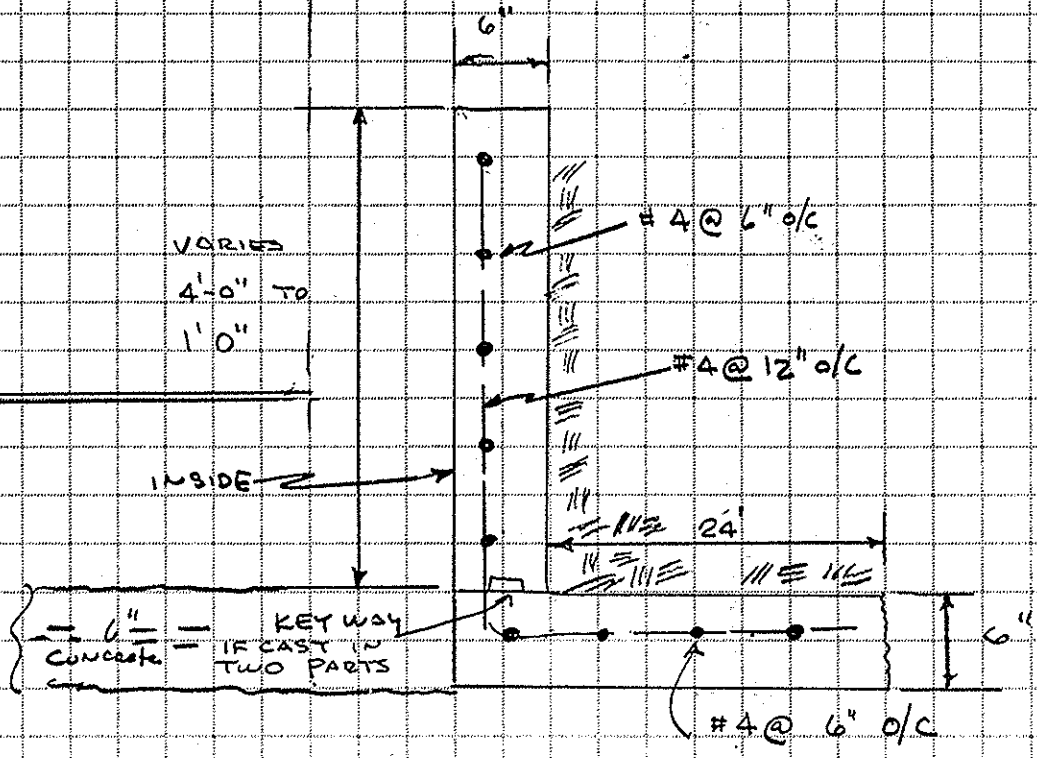

**Klink & Associates**  
Richard E. Klink, P.E.  
5368 Meadowick Avenue  
MEMPHIS, TENNESSEE 38115  
(901) 363-7775

JOB CHERRY ROAD - WISEMAN  
SHEET NO. 1 OF 1  
CALCULATED BY \_\_\_\_\_ DATE \_\_\_\_\_  
CHECKED BY \_\_\_\_\_ DATE 9-15-91  
SCALE 1/4" = 1'-0"