

530 FRONT ST.

524 FRONT ST.
± 2,762.46 SQ. FT.
CEILING HGT. 16'-4"

520 FRONT ST.

FRONT STREET (60' R.O.W.)

PROJECT NO.

2506

DATE


FEB 1, 2026

DRAWN BY

J.D. FARMER

REVISION

PIERSON JAMES BUILDING
520 - 524 FRONT STREET
NATCHITOCHE, LOUISIANA 71457

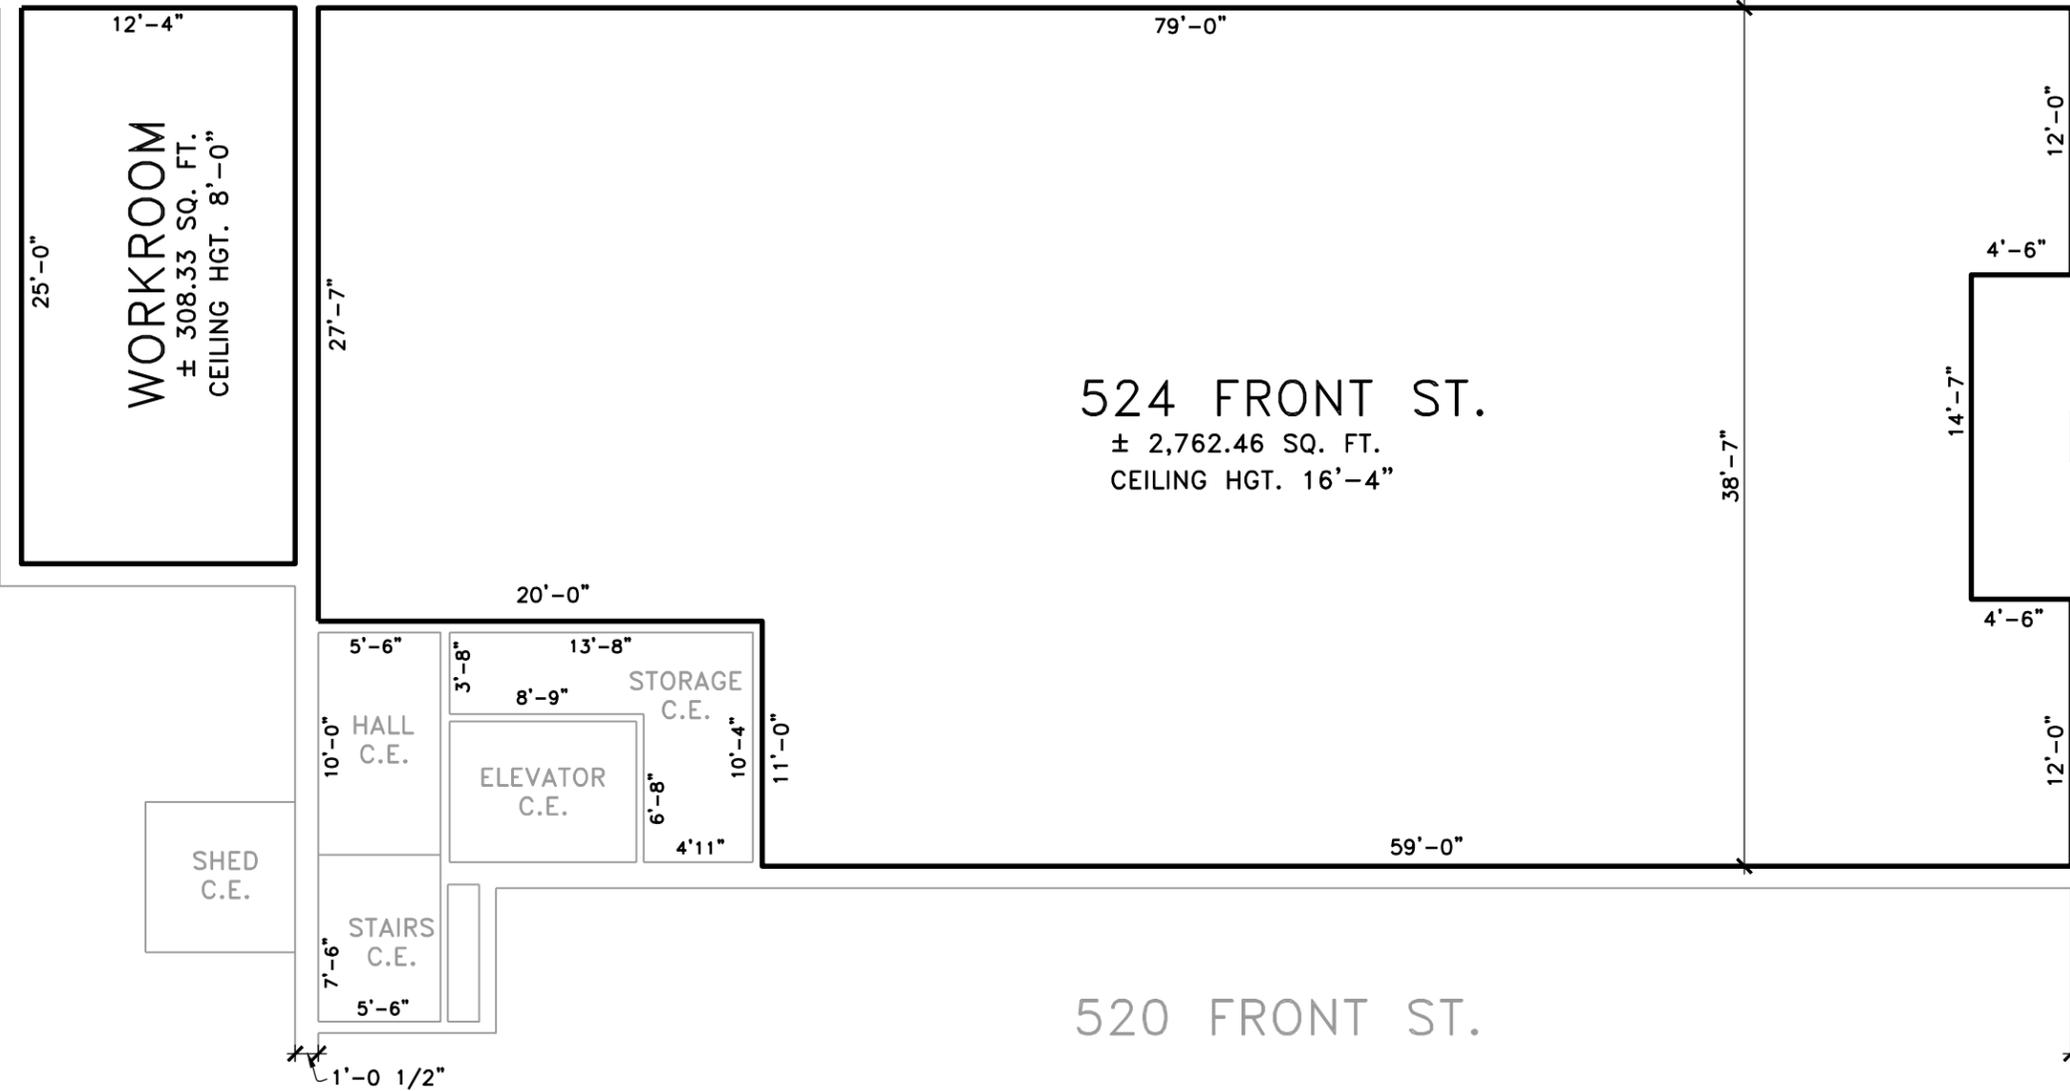

C.E. DATA

SHED	45 SQ. FT.
STAIRS	41 SQ. FT.
HALL	55 SQ. FT.
STORAGE	83 SQ. FT.
ELEVATOR	50 SQ. FT.

C.E. = COMMON ELEMENT



524 FRONT STREET

SCALE: 1/8" = 1'-0"