


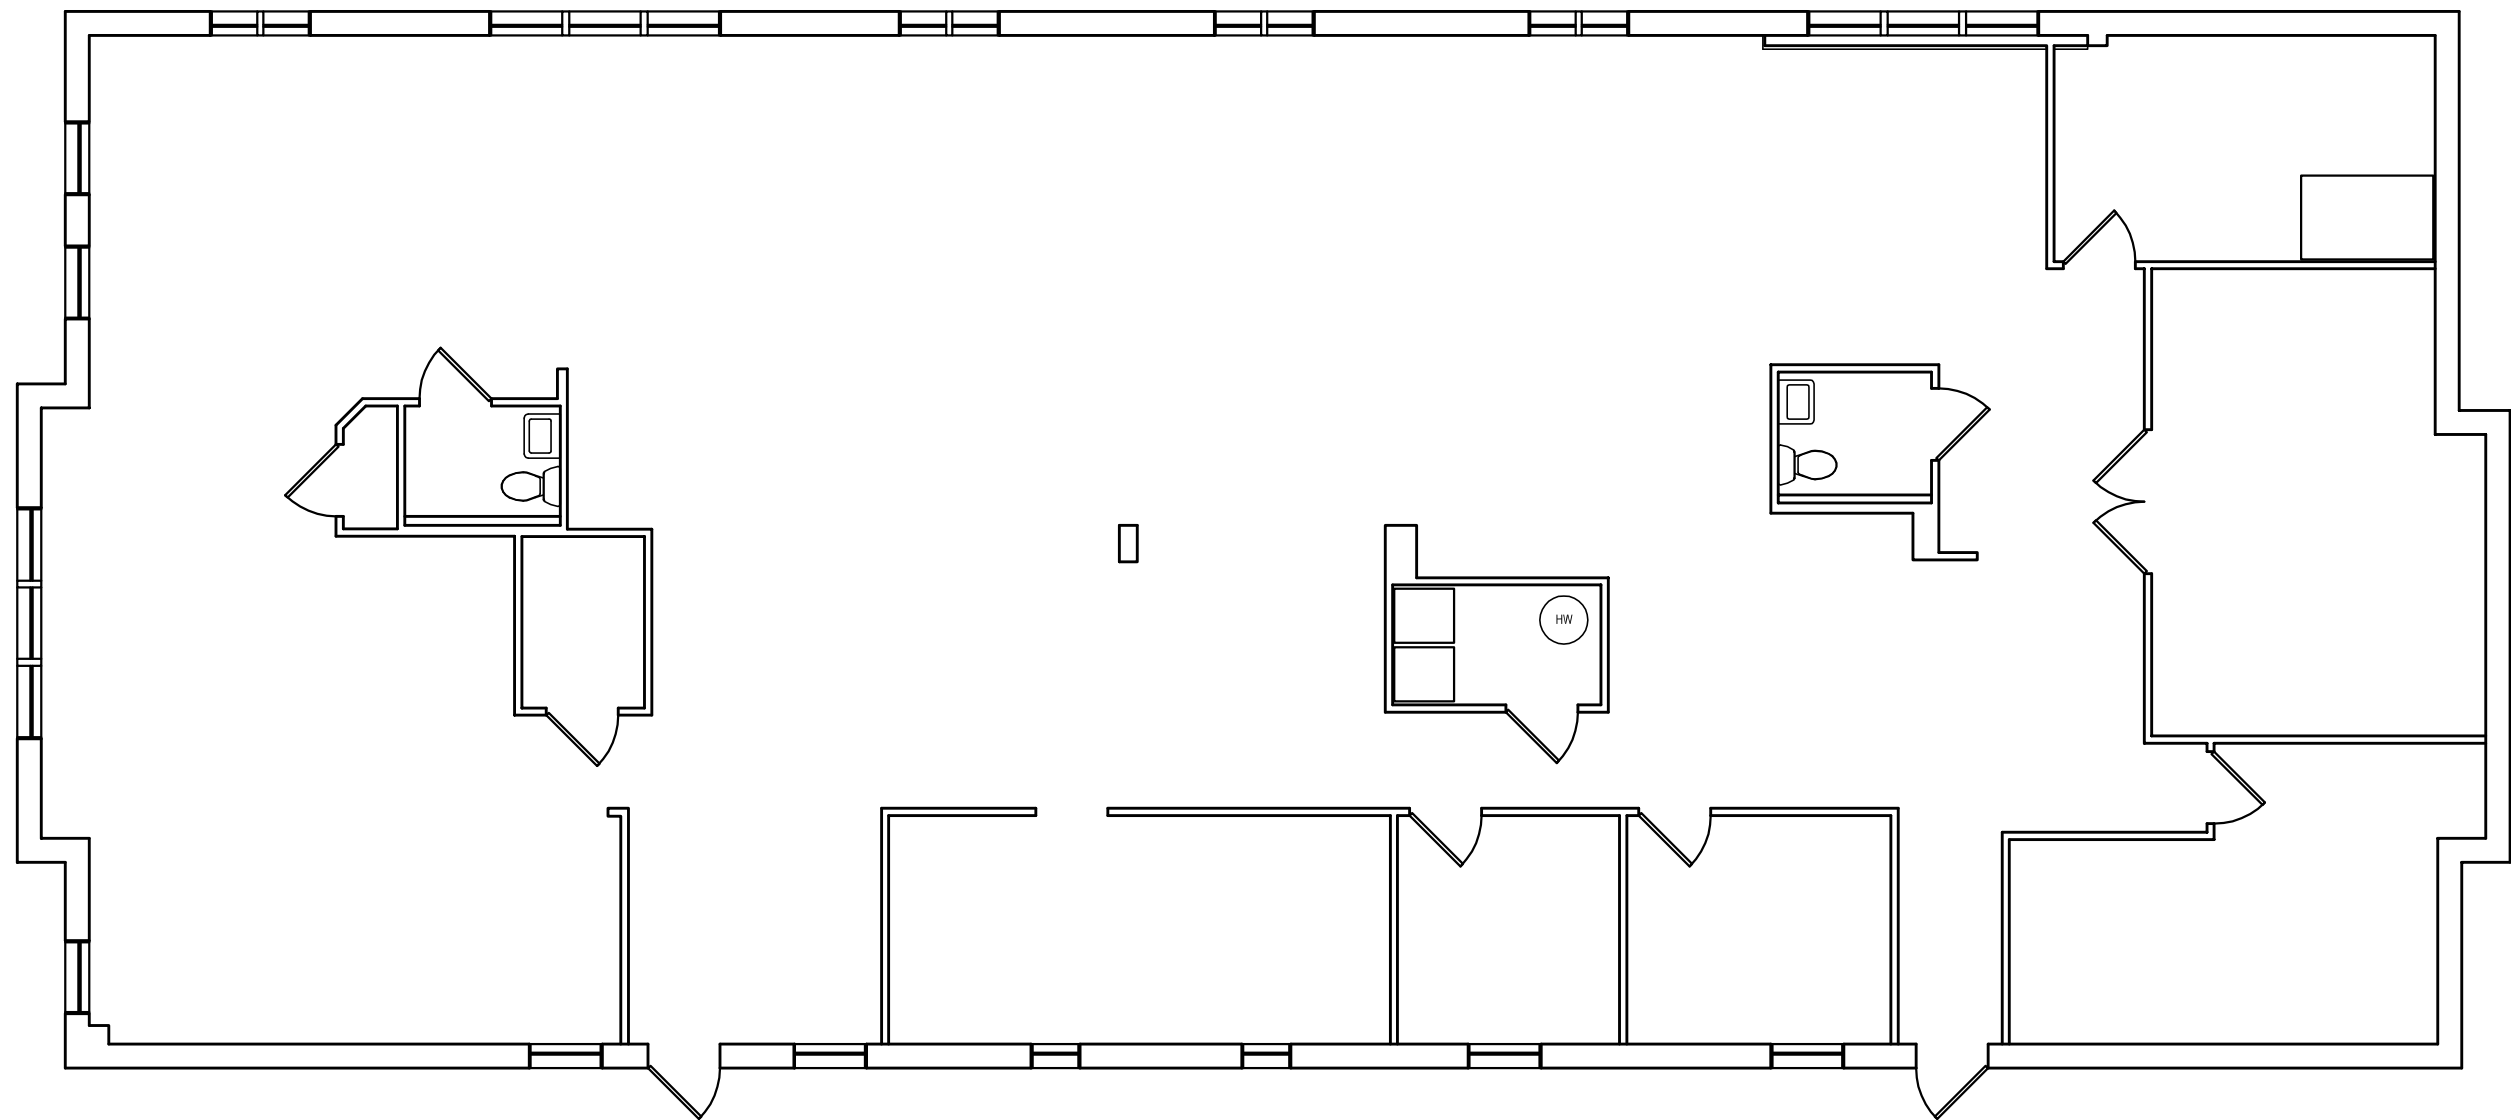

1
EC-1

EXISTING CONDITIONS - FIRST FLOOR

SCALE: 1/8" = 1'-0"