

PROJECT No.  
34-1902

DATE: SEP., 2020

SCALE: 1" = 100'

DRAWN BY:  
L. BROOKINS


APPROVED BY:  
P. SANTORA

REVISIONS:

OVERALL LAYOUT  
APPLE AVENUE  
CITY OF DOTHAN  
HOUSTON COUNTY, ALABAMA

**NORTHSTAR**  
ENGINEERING SERVICES  
(P)334.673.9895 (F)334.673.1846  
2431 Hartford Hwy Dothan, AL. 36305  
web: www.northstarengineering.com

AL. CERT. OF AUTH.  
CA-18966, CA-0621LS  
FL. CERT. OF AUTH.  
26312-E, 7858-S  
GA. CERT. OF AUTH.  
003129, LSF001156  
MS. CERT. OF AUTH.  
E-00001825

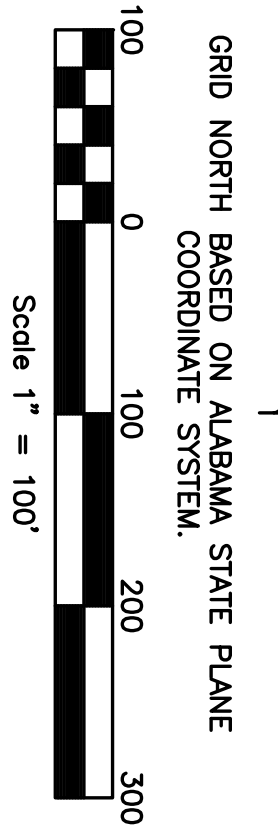

SHEET 1 OF 1