


DR. KARAKITSOS OFFICES
 2208 E. MICHIGAN AVE
 LANSING M.I.

TES ARCHITECTS
 BURCHAM DRIVE
 LANSING, MICH. 48823
 NE: (517) 351-6720

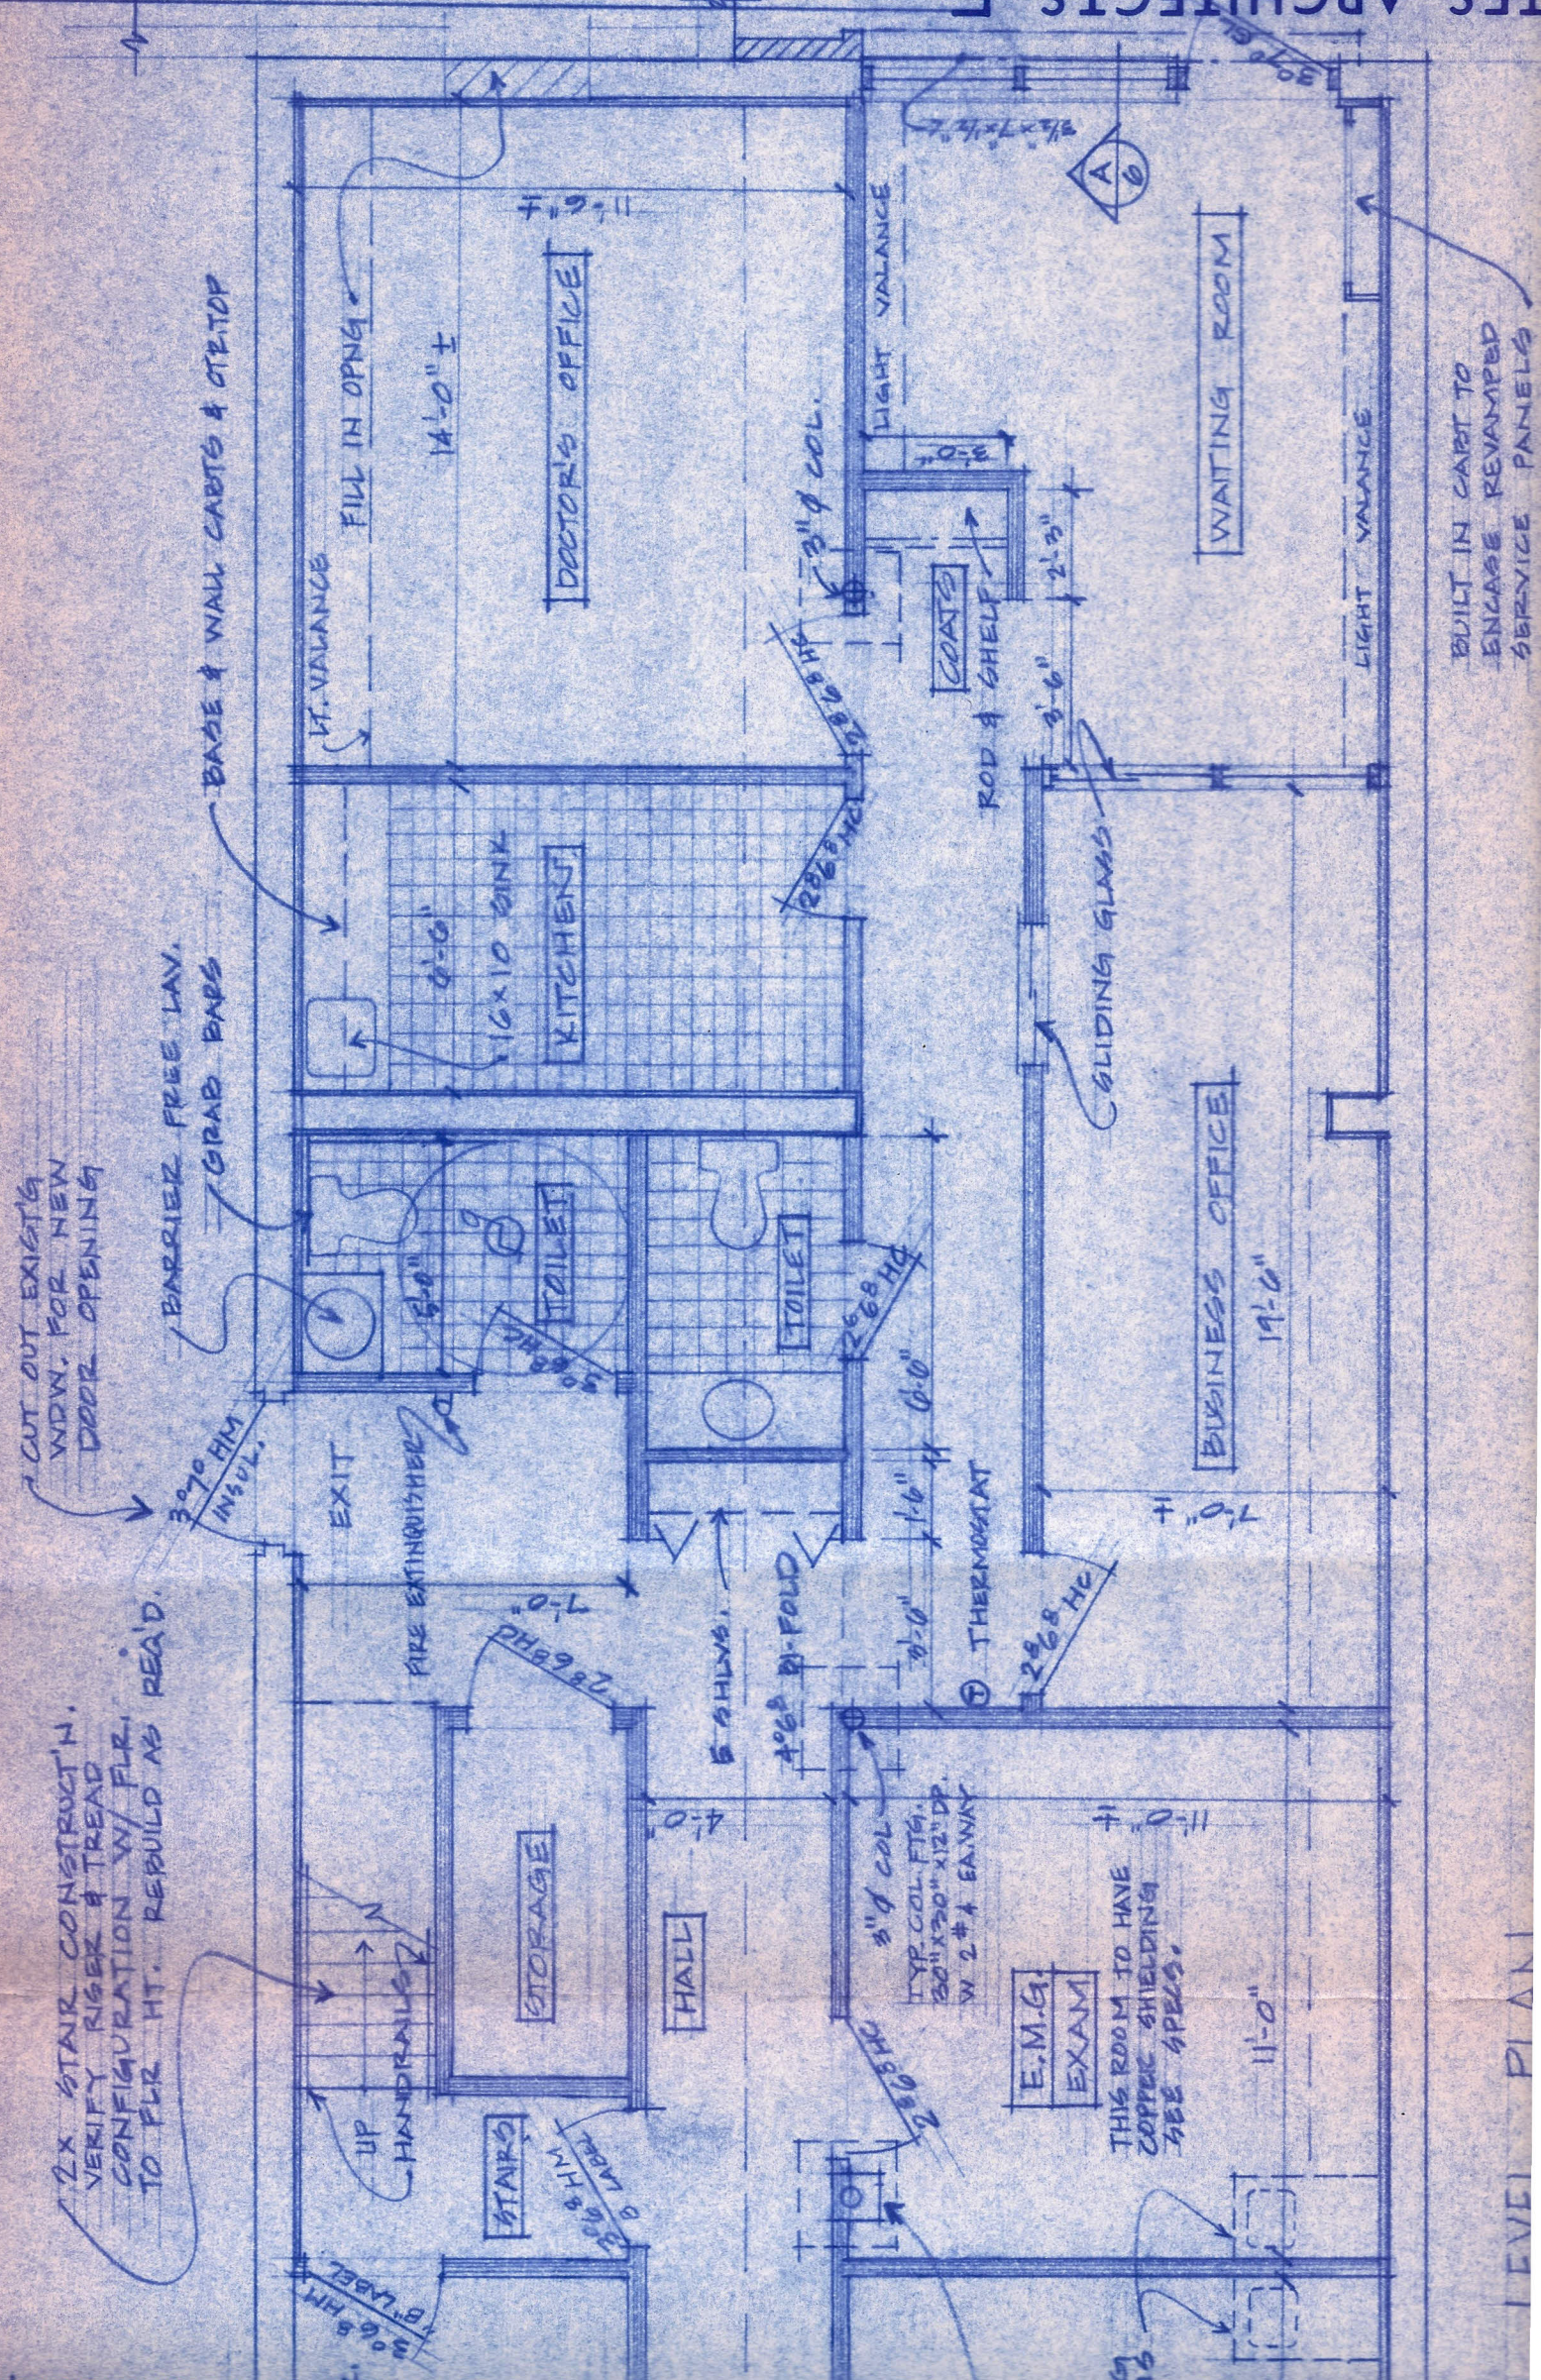

MECH. CONTRACTOR TO COMPLETE
REDESIGN HVAC SYSTEM W/
2 FURNACES (ONE ZONE PER FLOOR
PER FURNACE) USING AS MUCH
EXISTING EQUIPMENT AS POSSIBLE.
SEE ALTERNATES.

2X STAIR CONSTRUCTION.
VERIFY RISER & TREAD
CONFIGURATION W/ FLR.
TO FLR HT. REBUILD AS

