


FIRST FLOOR EXISTING CONDITIONS PLAN

SCALE: 1/16"=1'-0"

AUGUST 5, 2025

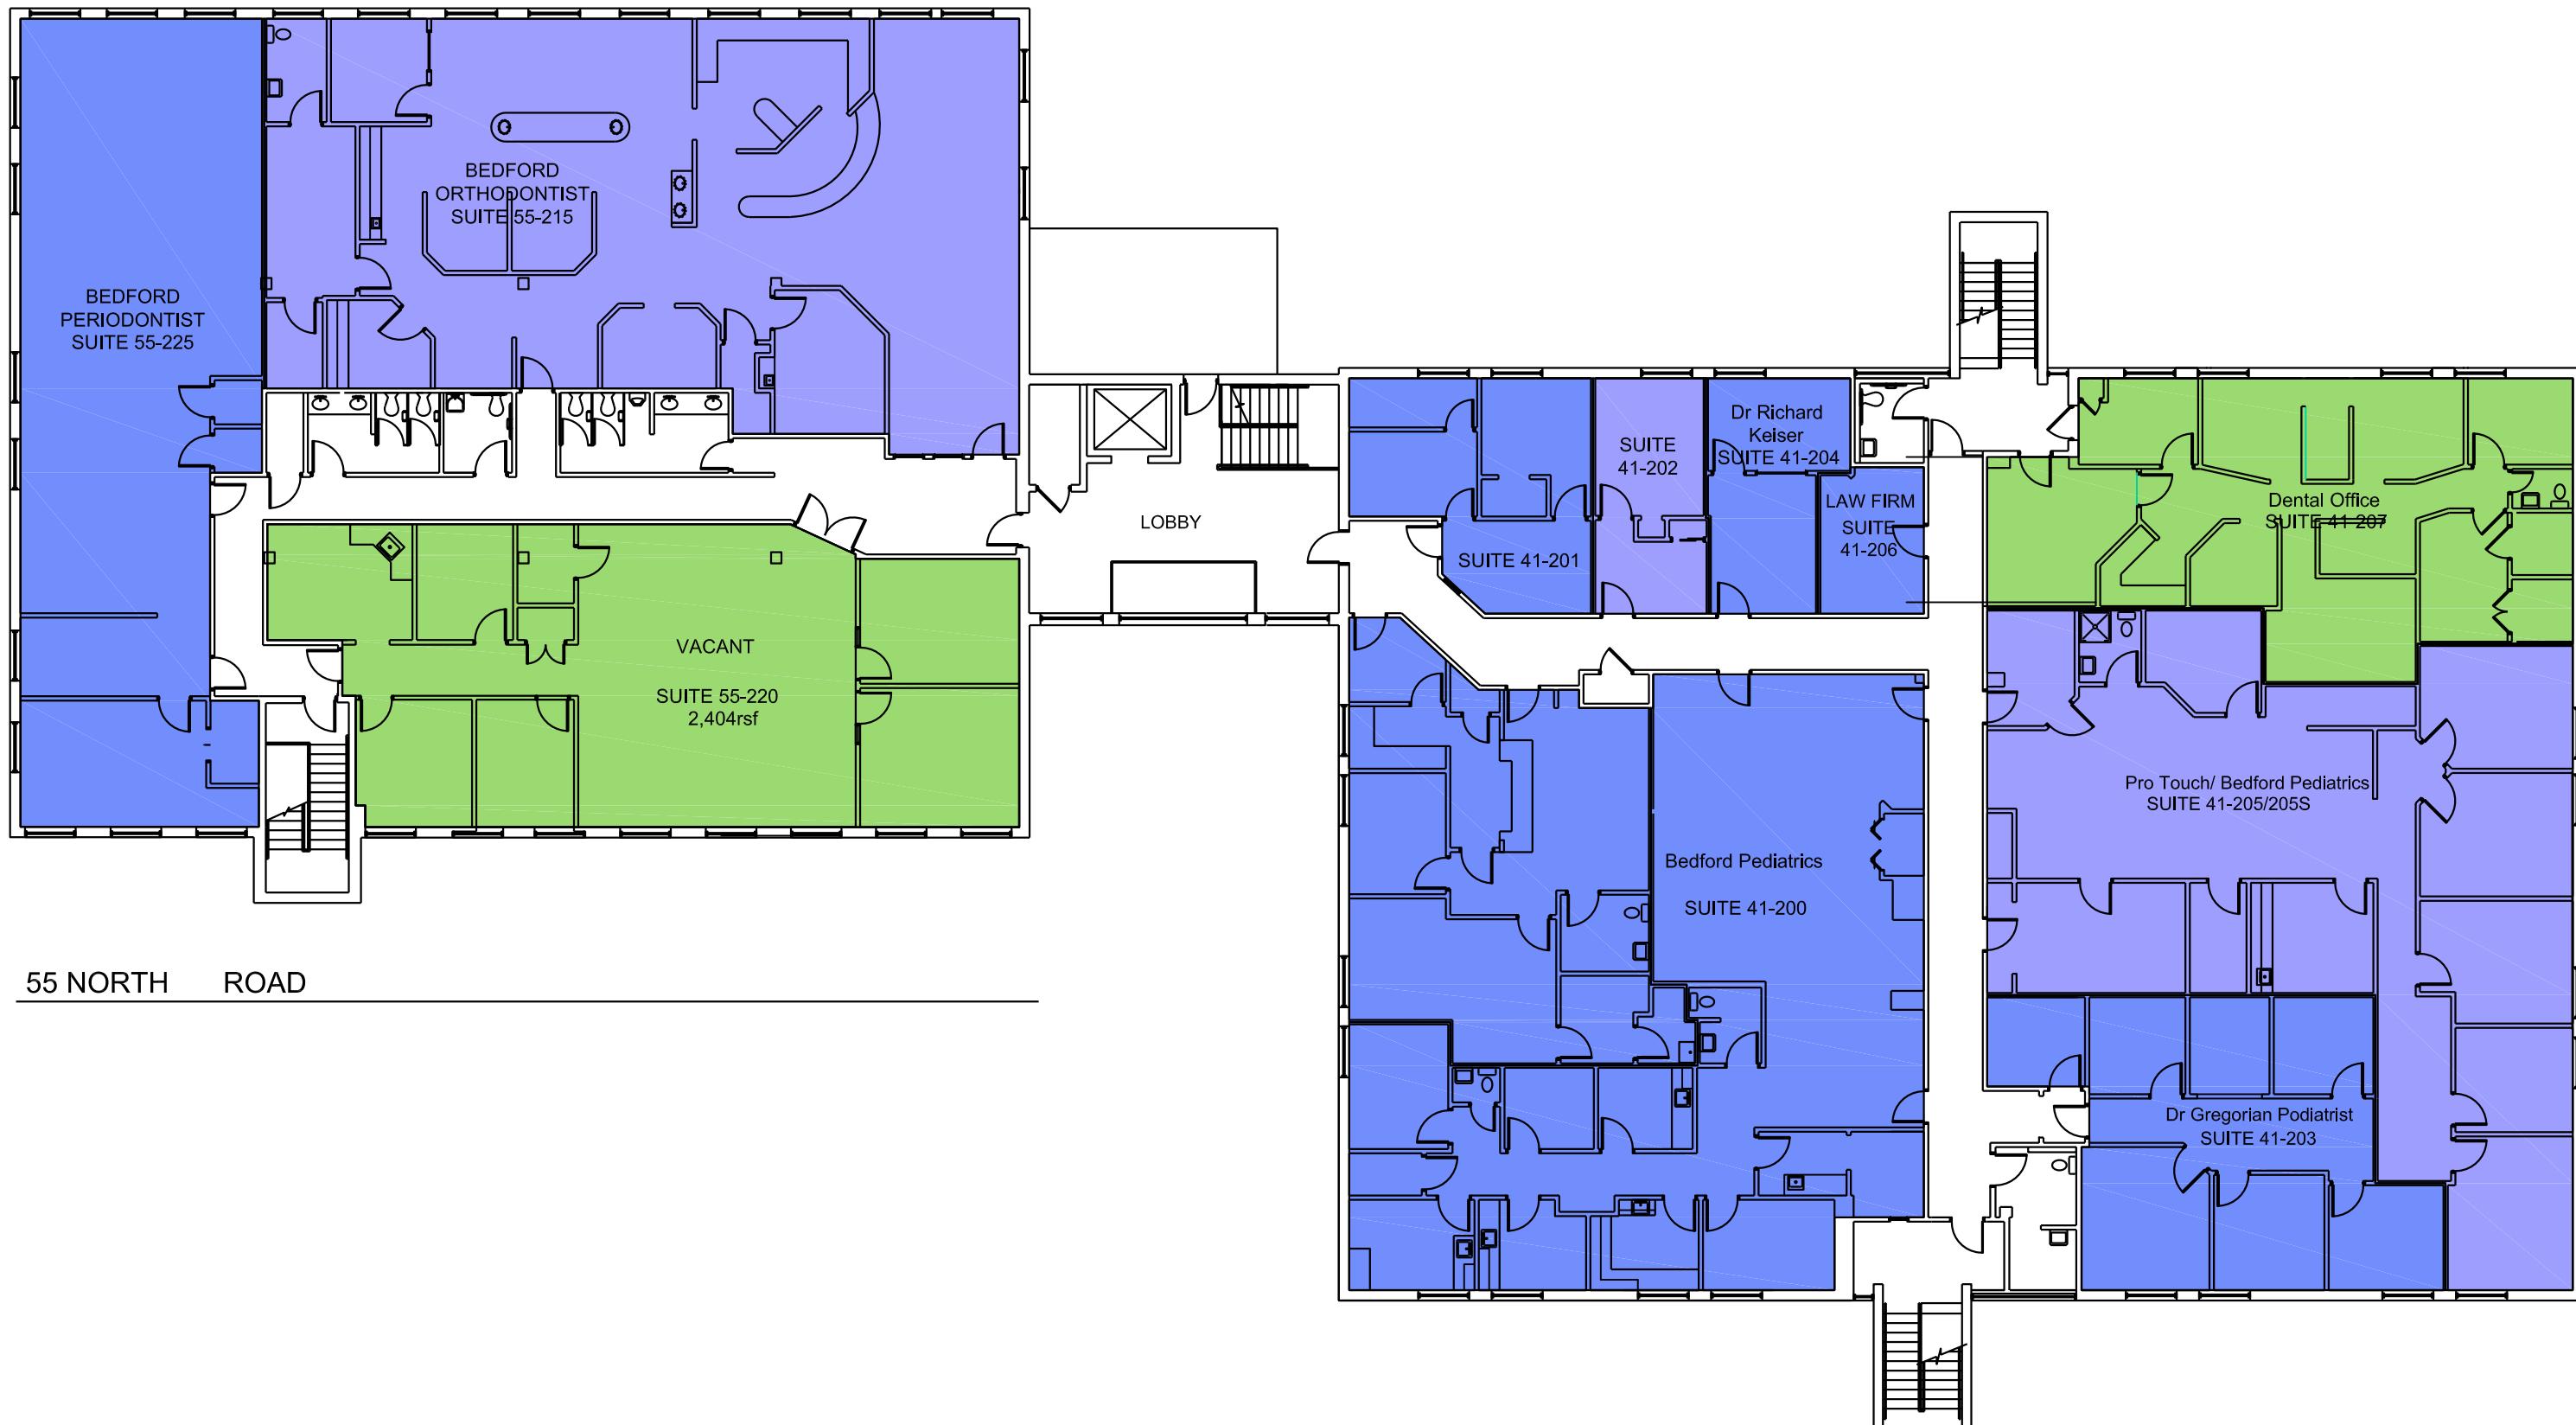

SECOND FLOOR EXISTING CONDITIONS PLAN

SCALE: 1/16"=1'-0"

AUGUST 5, 2025