


# SUITE 1202 AT 121 ALHAMBRA

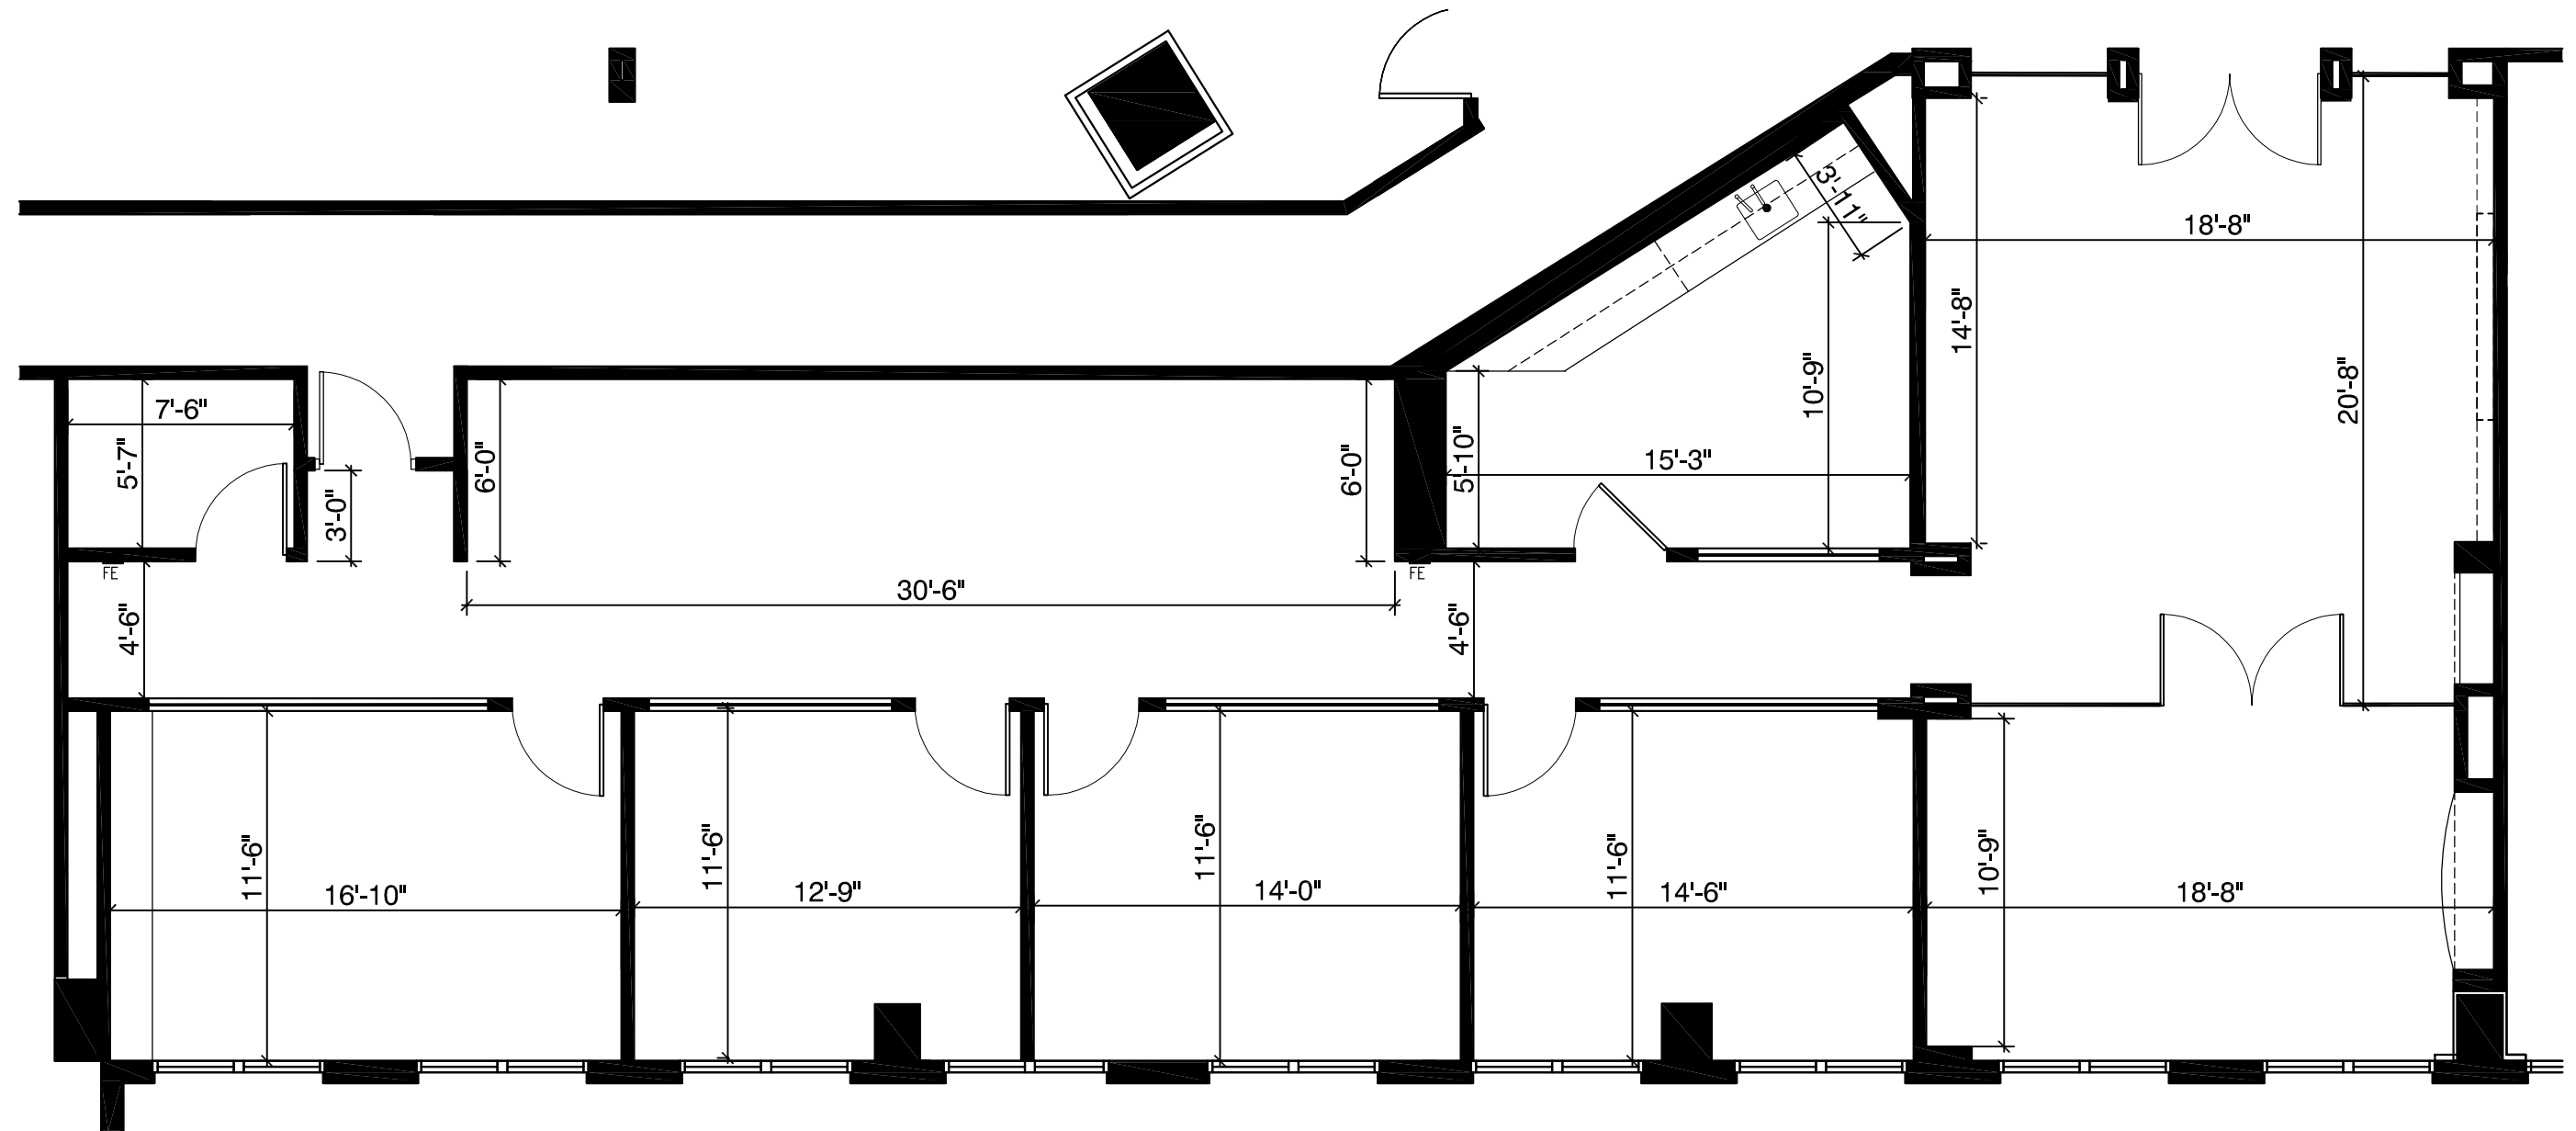

FLOOR PLAN

05/22/2024

N.T.S.

**ADC**  
ARCHITECTURAL DESIGN COLLABORATIVE

235 ALCAZAR AVENUE  
CORAL GABLES, FL 33134  
OFFICE: (305) 442-1188  
FAX: (305) 445-1509  
WWW.ADCINTERNATIONAL.NET

OWNER  
**THE ALLEN MORRIS COMPANY**

121 ALHAMBRA CIRCLE  
CORAL GABLES, FL 33134  
TEL: (305) 443-1000