


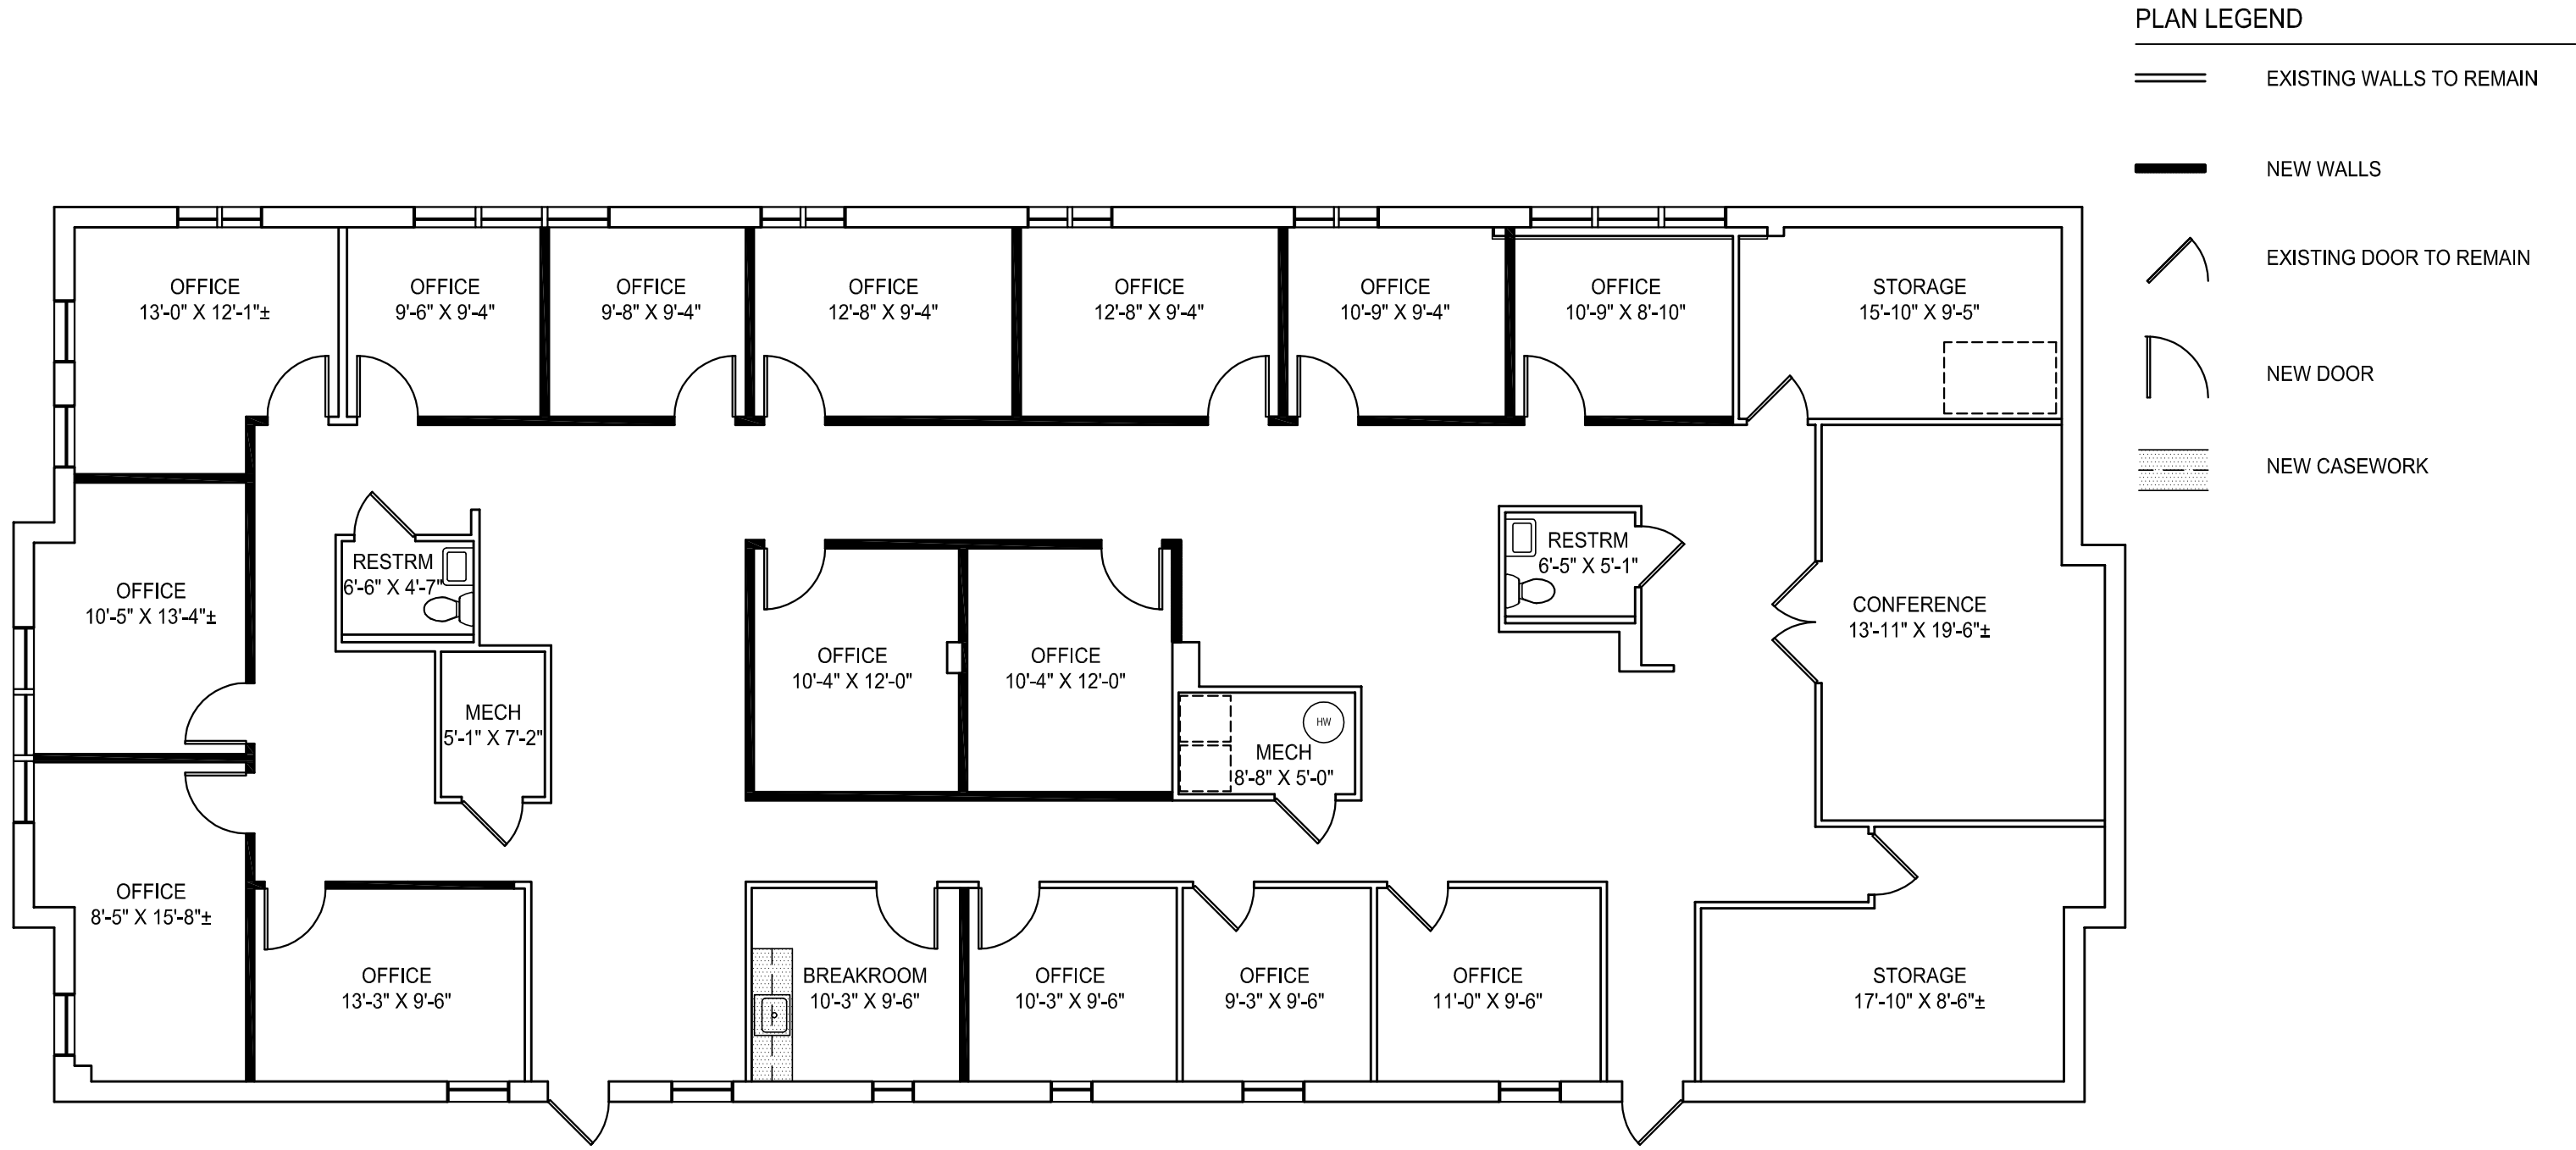

1

SP-1

PROPOSED PLAN - FIRST FLOOR

SCALE: 1/8" = 1'-0"