


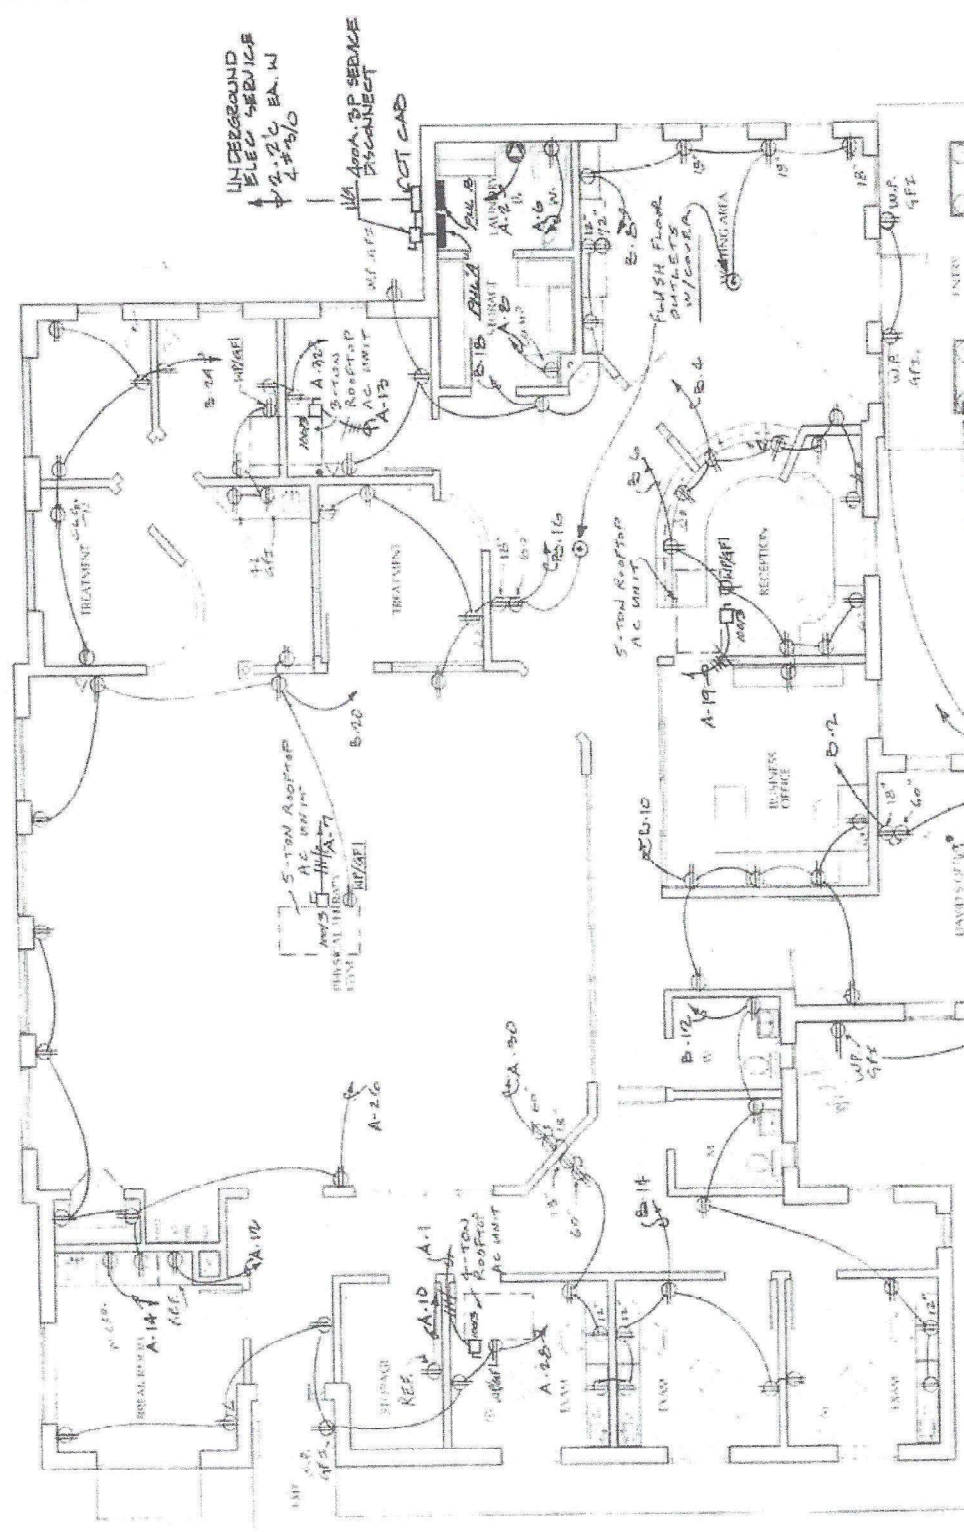

NO. 384

APPROVED ELECTRICAL PLAN
PLANS AND SPECIFICATIONS TO BE IN ACCORDANCE WITH CURRENT NATIONAL ELECTRICAL CODE & CITY BUILDING CODE. THIS PLAN SHALL BE KEPT ON JOB FOR INSPECTION REQUIRED PERMIT FOR ELECTRICAL REQUIRED.



REVISIONS