

FOR LEASE

2921 EL CAMINO AVENUE SACRAMENTO CA 95821

Lease rate : \$ 1.50 per sf NNN



Property Highlights:


- 1,888 sf office on 0.33 acres of land
- Available for lease immediately
- High identity building on busy street
- Located on El Camino between Fulton and Watt
- High ceiling reception area
- Six private offices, work area and restrooms
- Break Room with washer-dryer hookup
- Abundant parking
- Ideal for professional or medical uses
- Easy freeway access

Ranga Pathak
Broker Associate
RE/MAX Gold
CA DRE 01364897
916-201-9247
ranga.pathak@norcalgold.com

The information contained herein including square footages has been obtained from sources deemed to be reliable. RE/MAX Gold has not verified and makes no guarantees, warranties or representations regarding the accuracy of the information. You need to conduct a careful, independent evaluation of the property to establish its suitability for your purposes.



FLOOR PLAN

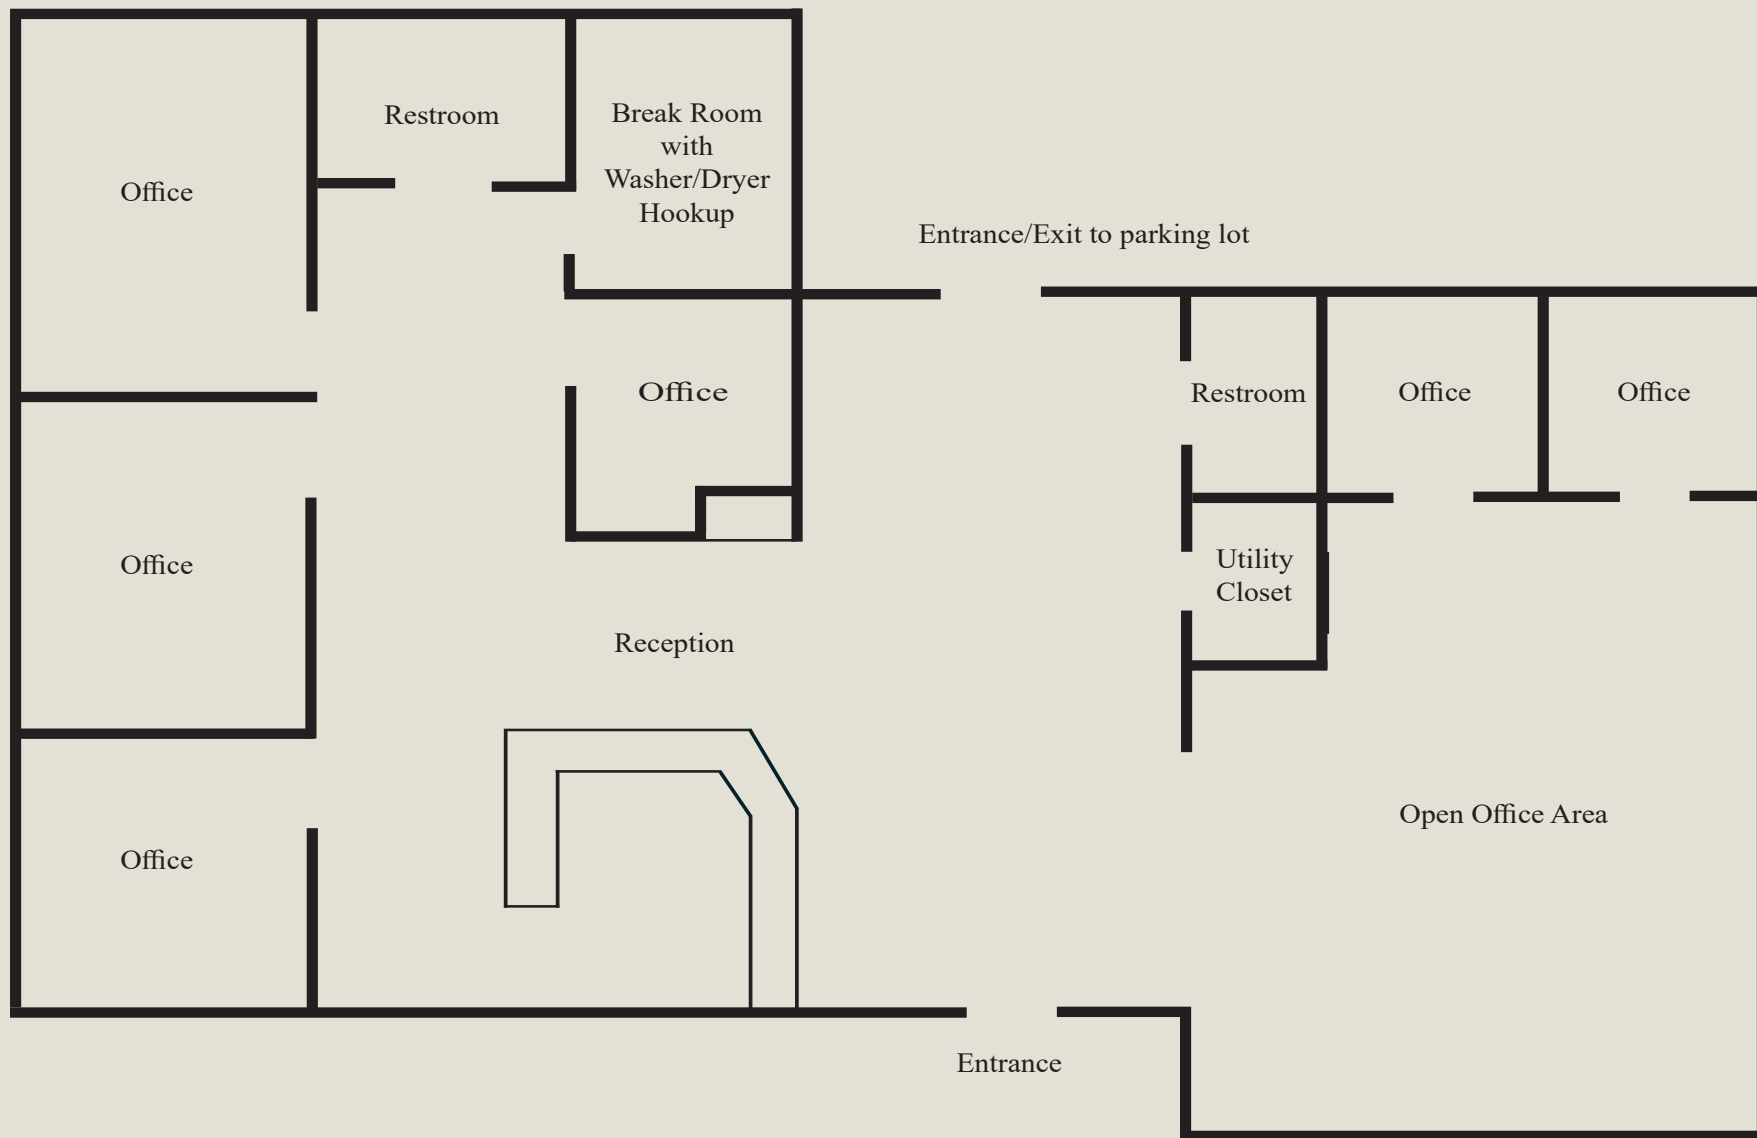

Thumbnail sketch only not to scale


2921 EL CAMINO AVENUE
SACRAMENTO CA 95821

INTERIOR PICTURES



2921 EL CAMINO AVENUE
SACRAMENTO CA 95821

LOCATION MAP

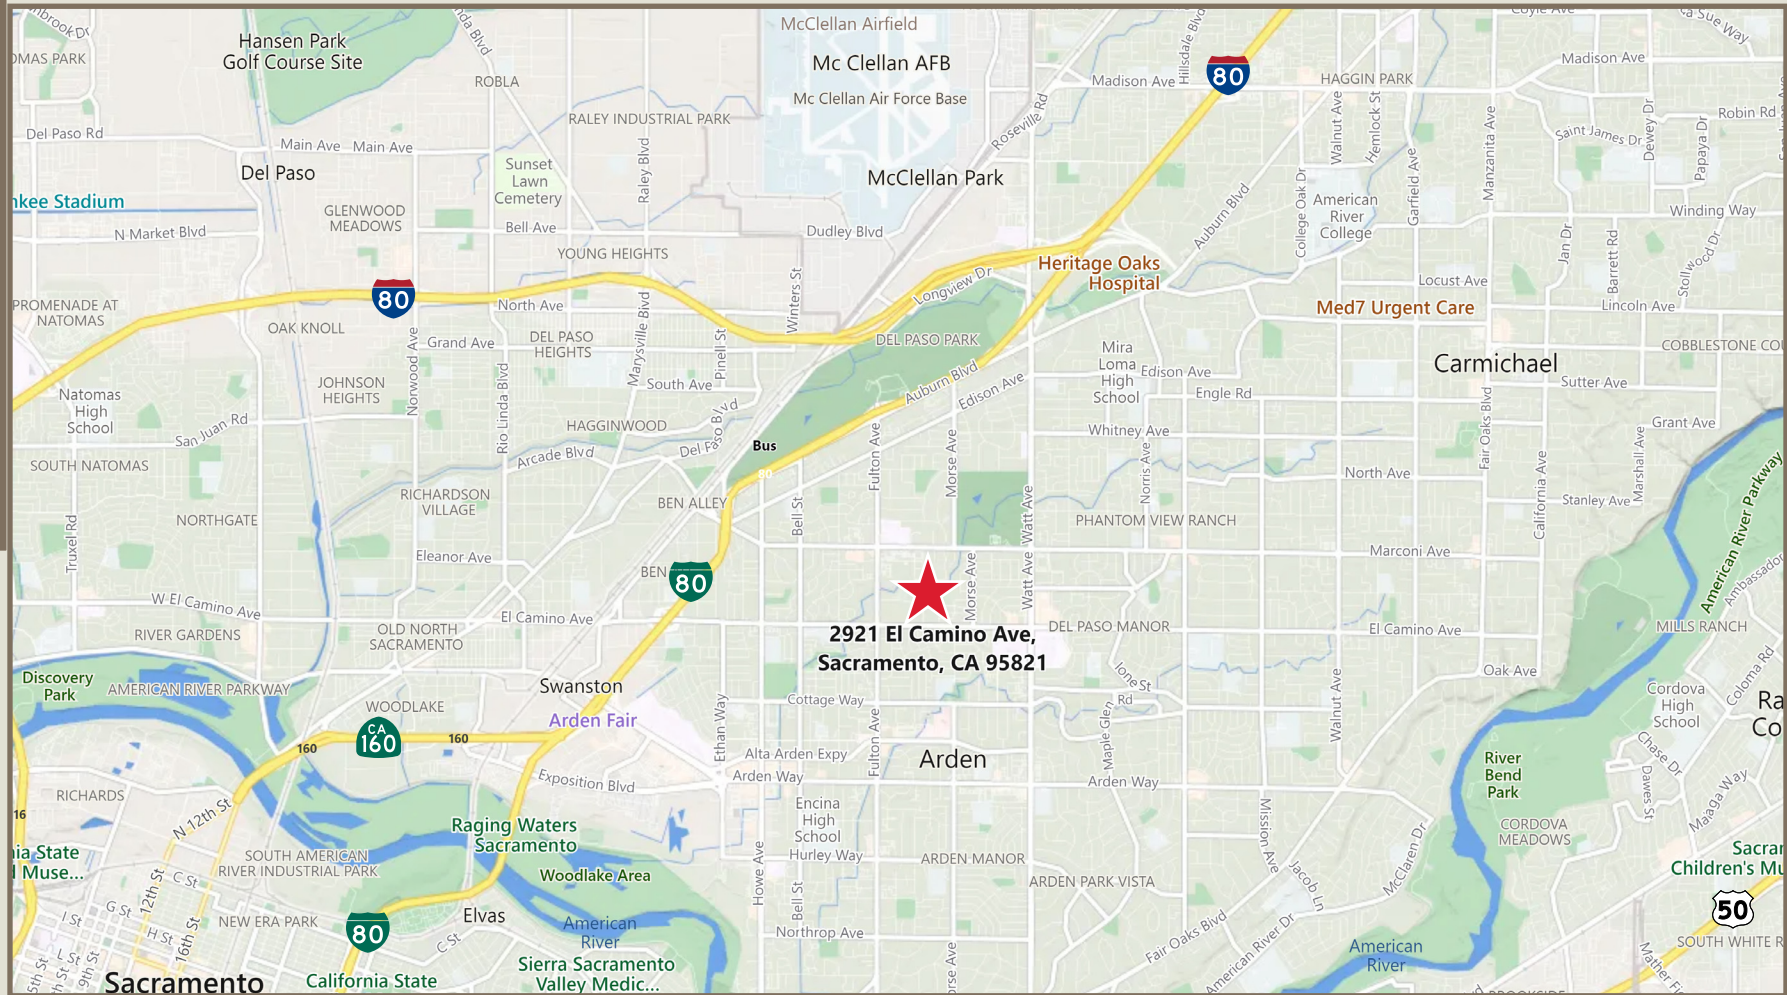

VICINITY MAP

