



423 S. WASHINGTON AVE.
ROYAL OAK, MI 48067


RETAIL FOR LEASE

- Situated on busy 5th Avenue in downtown
- Entrances on S. Center Street & 5th Avenue
- Amazing opportunity for a Speakeasy; finished bathrooms, and elevator in place
- Other uses could be retail, restaurant, office, etc.
- Signage potential on 5th Avenue
- \$17.00/SF NNN
- Landlord open to creative rent structure

- **Population**
1 Mile: 17,271
3 Mile: 147,484
5 Mile: 357,154
- **Business**
#of Businesses: 1,490
of Employees: 10,982
- **Household**
1 Mile: 8,607
3 Mile: 66,058
5 Mile: 153,332
- **Annual Consumer Spending**
1 Mile: \$309,327
3 Mile: \$2,054,706
5 Mile: \$4,376,244
- **Traffic Count**
S Washington Ave. & W 4th St.:
3,997

Kevin Tamer
Vice President /
Associate Broker
Office: 248-710-8000
Cell: 734-624-3729
knt@team-core.com

Samuel McLean
Vice President
Office: 248-710-8000
Cell: 248-935-7237
sam@team-core.com

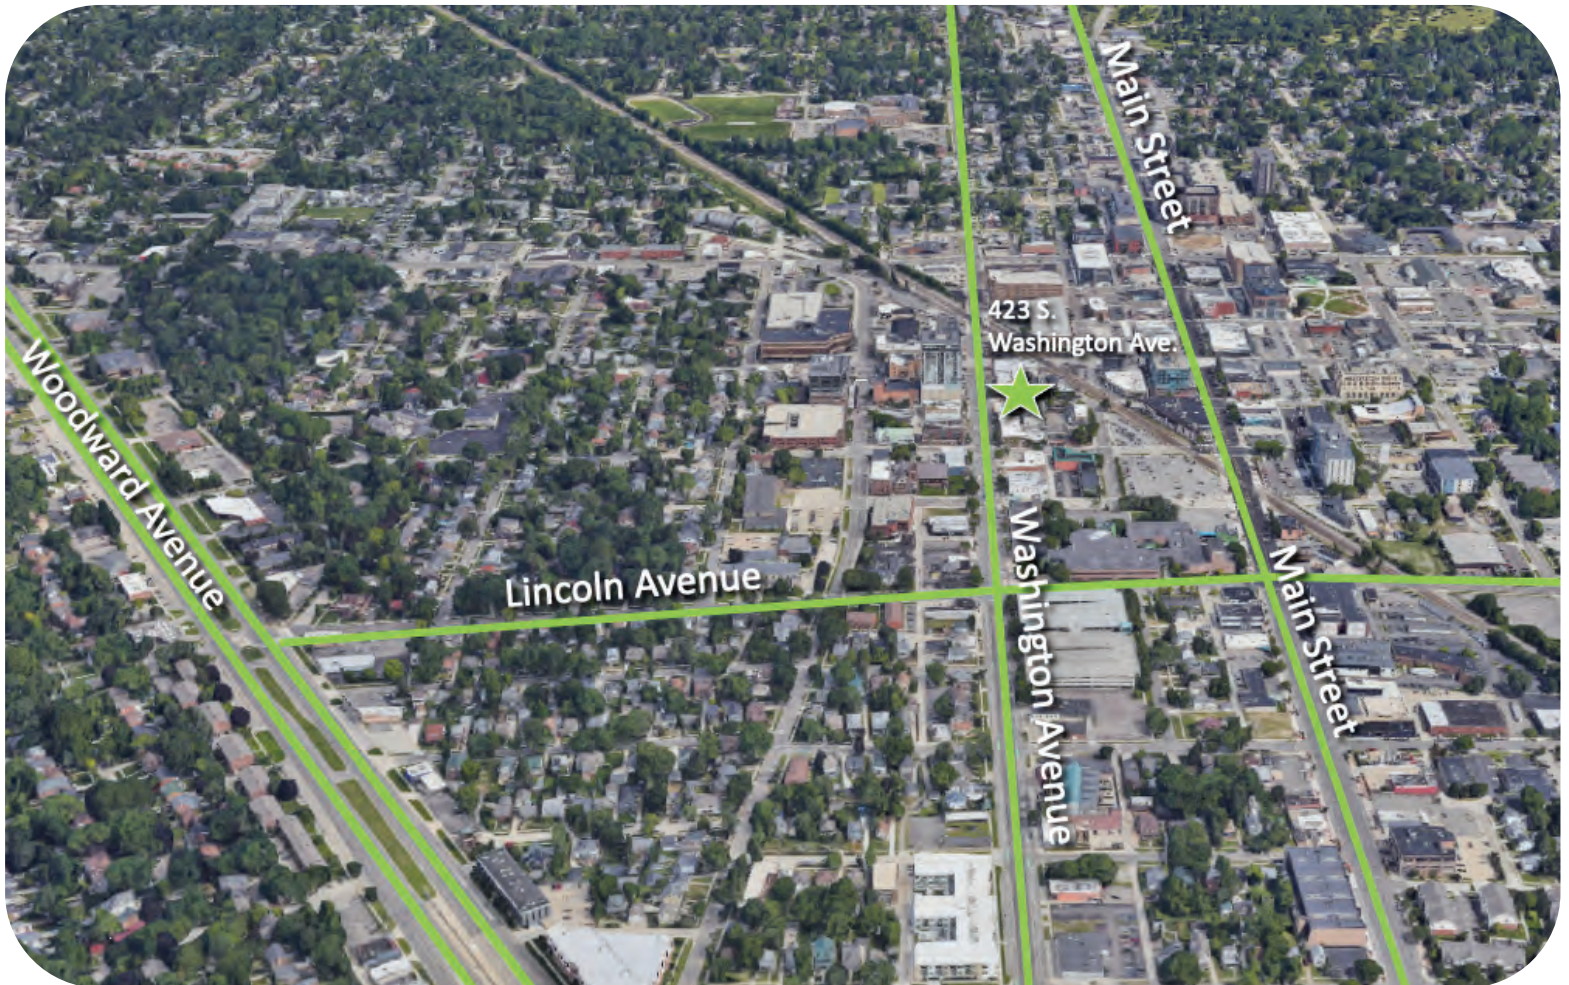

Kevin Tamer
Vice President /
Associate Broker
Office: 248-710-8000
Cell: 734-624-3729
knt@team-core.com

Samuel McLean
Vice President
Office: 248-710-8000
Cell: 248-935-7237
sam@team-core.com

Gray Area
Available
3,602 SF



Common Area

DO NOT SCALE



423 S Washington Ave.
Royal Oak, MI 48067

3,602 SF
For More Information Please Call:
248.710.8000

