

GARFIELD BUSINESS CENTER

3412-3418 Garfield Avenue

FOR LEASE:
241,815 SF

3412

3412

3412

NEWMARK

AVAILABLE FOR LEASE

3412-3418 S Garfield Avenue Commerce, CA 90040



For Lease: ±241,815 SF
COVERED, SPRINKLERED &
SECURED RAIL DOCK INCLUDED
IN AVAILABLE SF



**Professionally Managed
Business Park**



Fenced & Secured Yard



**26 Dock High Positions
3 Ground Level Via
Ramps**



20' - 22' Clearance



1200 Amps



±6,371 Office
Offices are in 3 Pods:
3,916 SF, 1,964 SF
& 490 SF




.45/3000 Sprinklers




**Immediate (5) Freeway
Access**



3412-3418 GARFIELD AVENUE

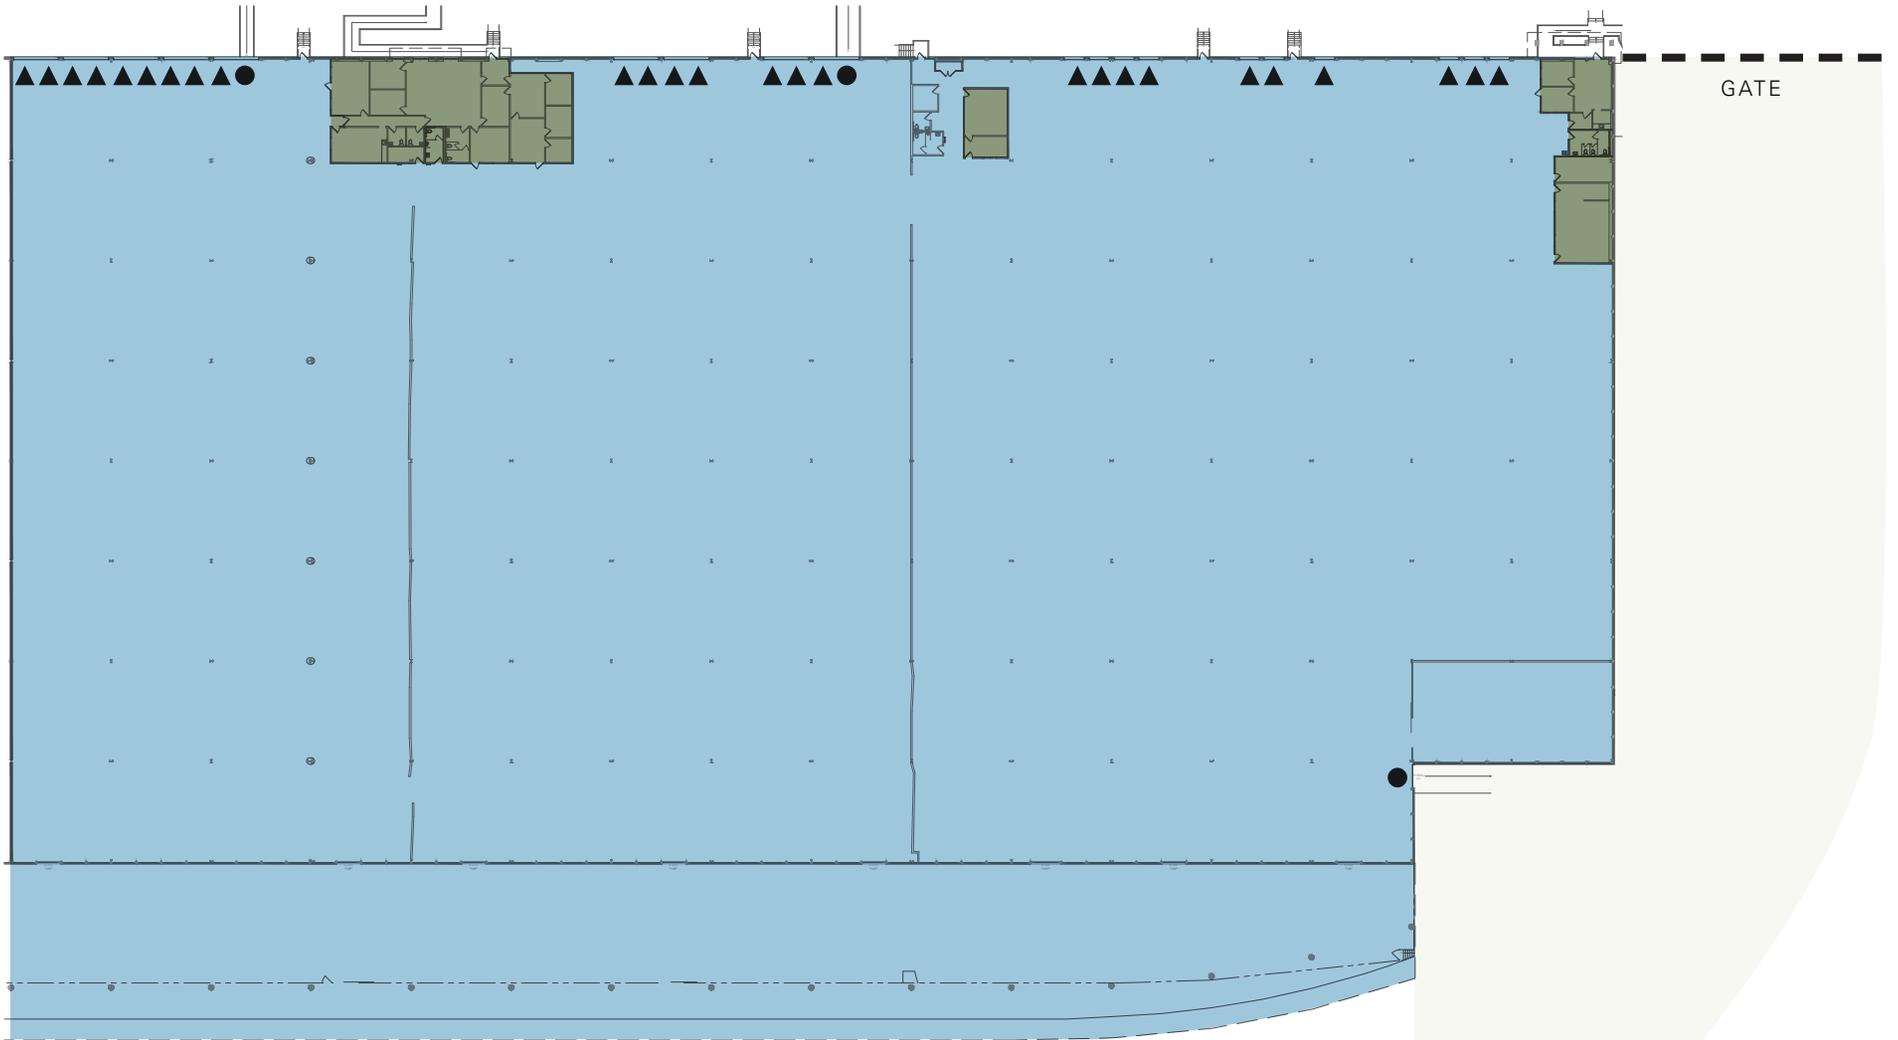

- AVAILABLE
- OFFICE
- NOT A PART
- YARD

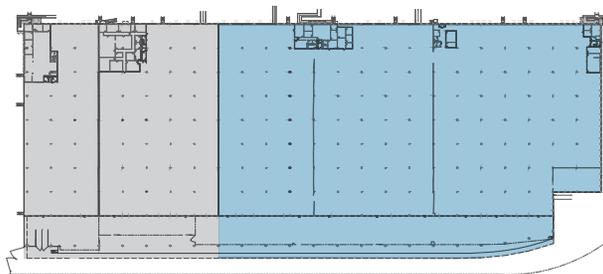

NOT TO SCALE

- ▲ DOCK HIGH POSITION
- GROUND LEVEL DOOR

3412-3418 GARFIELD AVENUE



3412-3418 GARFIELD AVENUE

9 Miles

DOWNTOWN LOS ANGELES

17 Miles

PORT OF LONG BEACH

19 Miles

PORT OF LOS ANGELES

20 Miles

LOS ANGELES INTERNATIONAL AIRPORT

CONTACT

Jeff Sanita

Executive Managing Director

t 310-491-2003

jeff.sanita@nrmk.com

CA RE Lic. #01242202

John McMillan

Vice Chairman

t 310.491.2048

john.mcmillan@nrmk.com

CA RE License #01103292

Joey Farney

Associate

t 310-491-2007

joey.farney@nrmk.com

CA RE Lic. #02218932


Andrew Conroy

Transaction Manager

t 310-491-2085

andrew.conroy@nrmk.com

CA RE Lic. #02143325

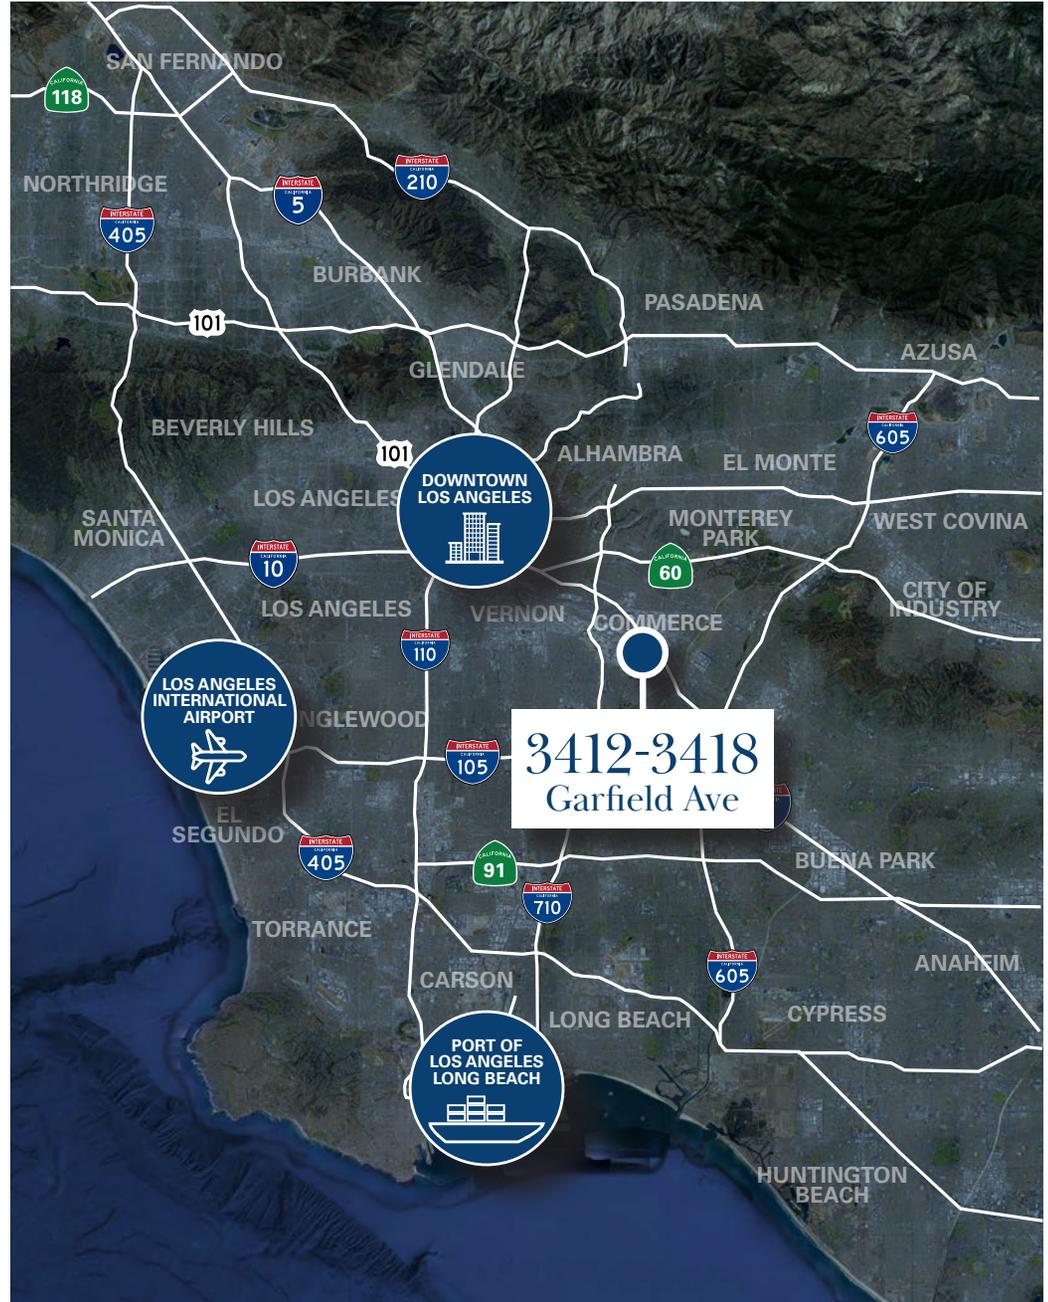

Corporate License #01355491

The information contained herein has been obtained from sources deemed reliable but has not been verified and no guarantee, warranty or representation, either express or implied, is made with respect to such information. Terms of sale or lease and availability are subject to change or withdrawal without notice.

NEWMARK