

Property Summary

133 Level Rd, Collegeville, PA 19426

FOR LEASE

360° VIRTUAL TOUR

PROPERTY DESCRIPTION

Premium 2,731 SF basement space featuring exceptional natural light from wall of windows with scenic pond views. Mixed-use layout includes dry storage areas and finished office/meeting space with powder room. Grade-level walk-out access via dual exterior doors (single + double) with paved area for small truck/van deliveries. Existing wooden racking system included. Climate-controlled environment in professional office building setting with abundant shared parking (18-20 spaces).

PROPERTY HIGHLIGHTS

- 2,731 SF mixed-use basement space
- Exceptional natural light + pond views
- Grade-level walk-out access (dual doors)
- Small truck/van delivery access
- Existing racking system included
- Climate-controlled environment
- Abundant shared parking (18-20 spaces)
- Professional office building
- Available January 2026



OFFERING SUMMARY

Lease Rate:	\$12.50 SF/yr (NNN)
Number of Units:	1
Available SF:	932 - 2,731 SF
Lot Size:	0.07 Acres
Building Size:	6,151 SF

DEMOGRAPHICS	1 MILE	3 MILES	5 MILES
Total Households	1,934	16,160	42,845
Total Population	5,266	46,398	116,291
Average HH Income	\$199,474	\$183,808	\$169,800

Kate Wai, CPA, MiCP®
610.934.2730
kate.wai@expcommercial.com

Danny Brickey
501.993.0335
danny.brickey@expcommercial.com

eXp Commercial, LLC, its direct and indirect parents and their subsidiaries (together, "We") obtained the information above from sources believed to be reliable, however, We have not verified its accuracy and make no guarantee, warranty or representation, expressed or implied, about such information. The information contained above is submitted subject to the possibility of errors, omissions, price changes, rental or other conditions, prior sale, lease or financing, or withdrawal without notice. Any projections, opinions, assumptions or estimates of the information contained above or provided in connection therewith, either expressed or implied, are for example only, and they may not represent current or future performance of the subject property. You, together with your tax and legal advisors, should conduct your own thorough investigation of the subject property and potential investment.

Lease Spaces

133 Level Rd, Collegeville, PA 19426

FOR LEASE



LEASE INFORMATION

Lease Type:	NNN
Total Space:	932 - 2,731 SF

Lease Term:	Negotiable
Lease Rate:	\$12.50 SF/yr

AVAILABLE SPACES

SUITE	TENANT	SIZE (SF)	LEASE TYPE	LEASE RATE	DESCRIPTION
Basement Suite	Available	932 - 2,731 SF	NNN	\$12.50 SF/yr	Premium basement suite with exceptional access and natural light. Features 932 SF of finished office/meeting space plus 1,645 SF of flex storage.

Kate Wai, CPA, MiCP®
610.934.2730
kate.wai@expcommercial.com

Danny Brickey
501.993.0335
danny.brickey@expcommercial.com

exp COMMERCIAL **WAI** CRE


eXp Commercial, LLC, its direct and indirect parents and their subsidiaries (together, "We") obtained the information above from sources believed to be reliable, however, We have not verified its accuracy and make no guarantee, warranty or representation, expressed or implied, about such information. The information contained above is submitted subject to the possibility of errors, omissions, price changes, rental or other conditions, prior sale, lease or financing, or withdrawal without notice. Any projections, opinions, assumptions or estimates of the information contained above or provided in connection therewith, either expressed or implied, are for example only, and they may not represent current or future performance of the subject property. You, together with your tax and legal advisors, should conduct your own thorough investigation of the subject property and potential investment.

Plans

133 Level Rd, Collegeville, PA 19426

FOR LEASE

(Not to Scale)

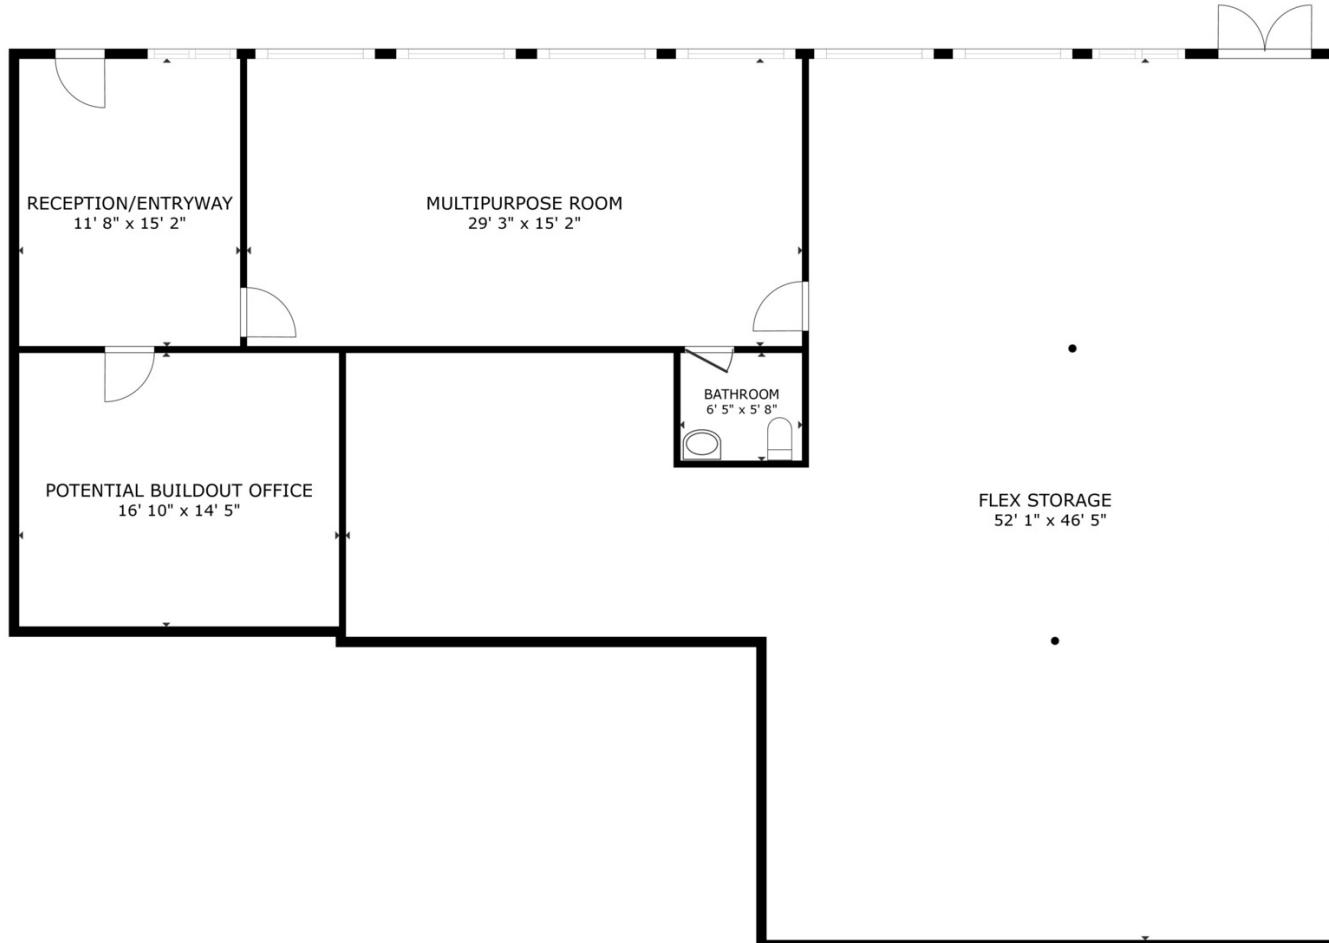

FLOOR PLAN

Kate Wai, CPA, MiCP®
610.934.2730
kate.wai@expcommercial.com

Danny Brickey
501.993.0335
danny.brickey@expcommercial.com

exp COMMERCIAL **WAI** CRE

eXp Commercial, LLC, its direct and indirect parents and their subsidiaries (together, "We") obtained the information above from sources believed to be reliable, however, We have not verified its accuracy and make no guarantee, warranty or representation, expressed or implied, about such information. The information contained above is submitted subject to the possibility of errors, omissions, price changes, rental or other conditions, prior sale, lease or financing, or withdrawal without notice. Any projections, opinions, assumptions or estimates of the information contained above or provided in connection therewith, either expressed or implied, are for example only, and they may not represent current or future performance of the subject property. You, together with your tax and legal advisors, should conduct your own thorough investigation of the subject property and potential investment.

Additional Photos

133 Level Rd, Collegeville, PA 19426

FOR LEASE



Kate Wai, CPA, MiCP®
610.934.2730
kate.wai@expcommercial.com

Danny Brickey
501.993.0335
danny.brickey@expcommercial.com


exp COMMERCIAL **WAI** CRE

eXp Commercial, LLC, its direct and indirect parents and their subsidiaries (together, "We") obtained the information above from sources believed to be reliable, however, We have not verified its accuracy and make no guarantee, warranty or representation, expressed or implied, about such information. The information contained above is submitted subject to the possibility of errors, omissions, price changes, rental or other conditions, prior sale, lease or financing, or withdrawal without notice. Any projections, opinions, assumptions or estimates of the information contained above or provided in connection therewith, either expressed or implied, are for example only, and they may not represent current or future performance of the subject property. You, together with your tax and legal advisors, should conduct your own thorough investigation of the subject property and potential investment.

Location Map

133 Level Rd, Collegeville, PA 19426

FOR LEASE

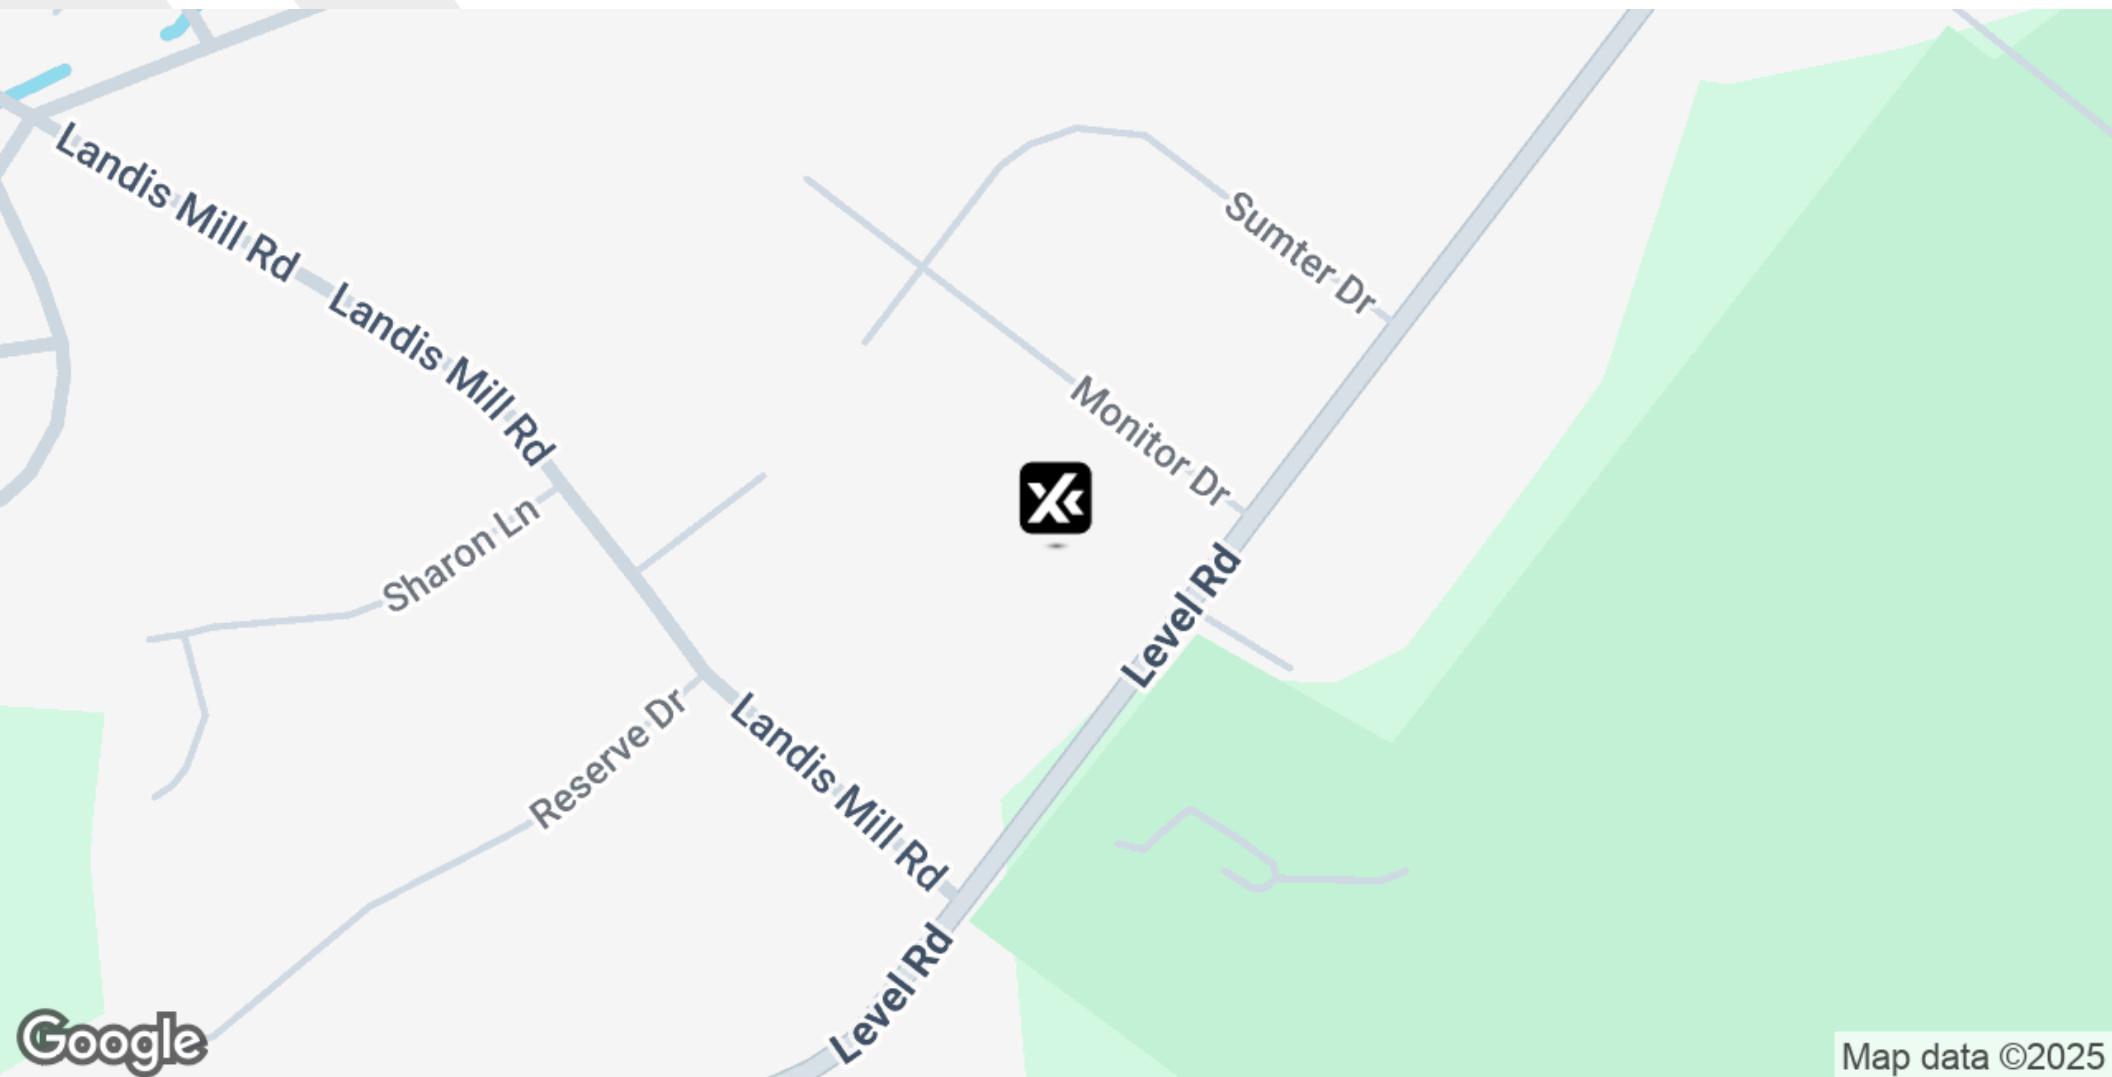

Kate Wai, CPA, MiCP®
610.934.2730
kate.wai@expcommercial.com

Danny Brickey
501.993.0335
danny.brickey@expcommercial.com




eXp Commercial, LLC, its direct and indirect parents and their subsidiaries (together, "We") obtained the information above from sources believed to be reliable, however, We have not verified its accuracy and make no guarantee, warranty or representation, expressed or implied, about such information. The information contained above is submitted subject to the possibility of errors, omissions, price changes, rental or other conditions, prior sale, lease or financing, or withdrawal without notice. Any projections, opinions, assumptions or estimates of the information contained above or provided in connection therewith, either expressed or implied, are for example only, and they may not represent current or future performance of the subject property. You, together with your tax and legal advisors, should conduct your own thorough investigation of the subject property and potential investment.

Retailer Map

133 Level Rd, Collegeville, PA 19426

FOR LEASE

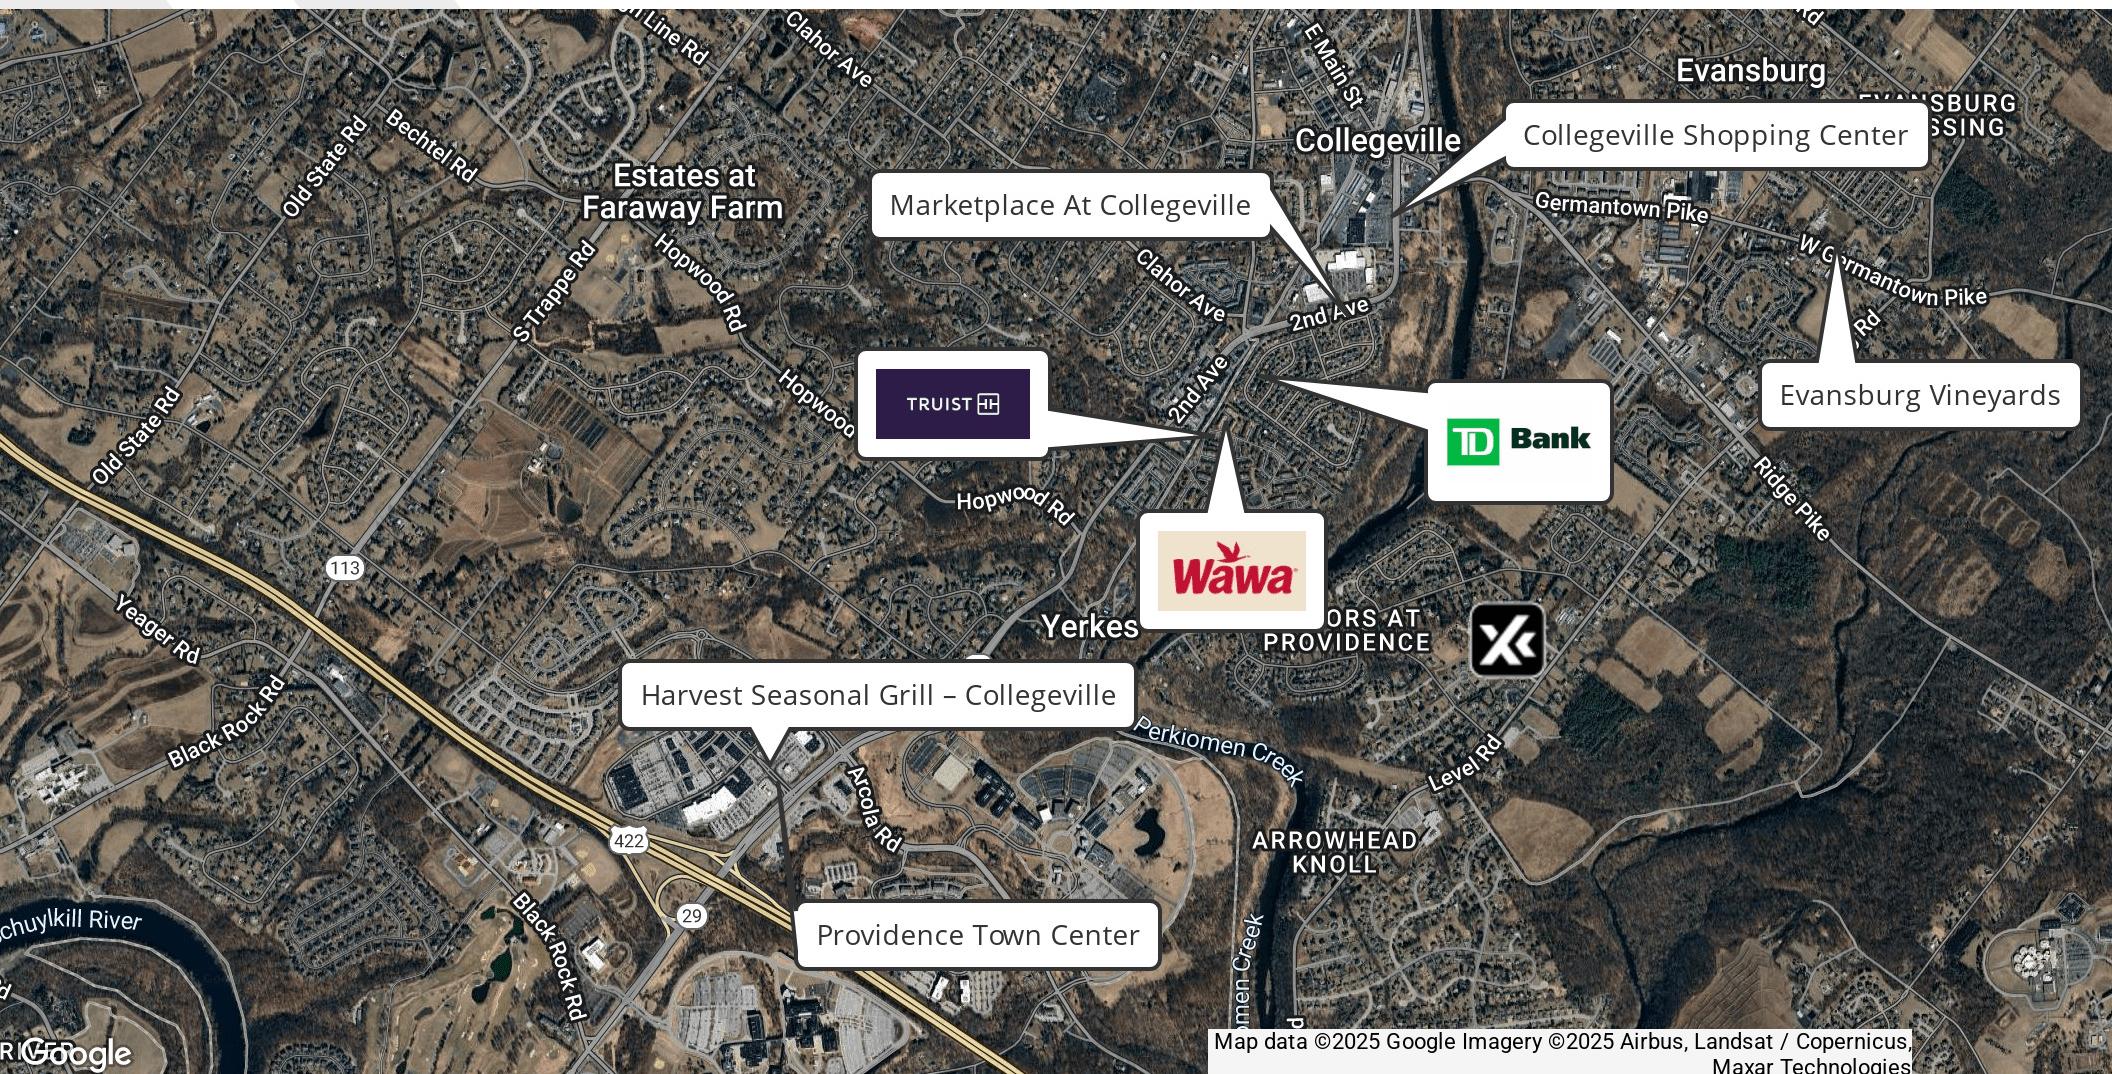

Kate Wai, CPA, MiCP®
610.934.2730
kate.wai@expcommercial.com

Danny Brickey
501.993.0335
danny.brickey@expcommercial.com

 eXp COMMERCIAL  WAI CRE

eXp Commercial, LLC, its direct and indirect parents and their subsidiaries (together, "We") obtained the information above from sources believed to be reliable, however, We have not verified its accuracy and make no guarantee, warranty or representation, expressed or implied, about such information. The information contained above is submitted subject to the possibility of errors, omissions, price changes, rental or other conditions, prior sale, lease or financing, or withdrawal without notice. Any projections, opinions, assumptions or estimates of the information contained above or provided in connection therewith, either expressed or implied, are for example only, and they may not represent current or future performance of the subject property. You, together with your tax and legal advisors, should conduct your own thorough investigation of the subject property and potential investment.


Demographics Map & Report

133 Level Rd, Collegeville, PA 19426

FOR LEASE

POPULATION	1 MILE	3 MILES	5 MILES
Total Population	5,266	46,398	116,291
Average Age	42	42	42
Average Age (Male)	41	41	41
Average Age (Female)	43	42	42
HOUSEHOLDS & INCOME	1 MILE	3 MILES	5 MILES
Total Households	1,934	16,160	42,845
# of Persons per HH	2.7	2.9	2.7
Average HH Income	\$199,474	\$183,808	\$169,800
Average House Value	\$512,967	\$508,252	\$471,710

Demographics data derived from AlphaMap

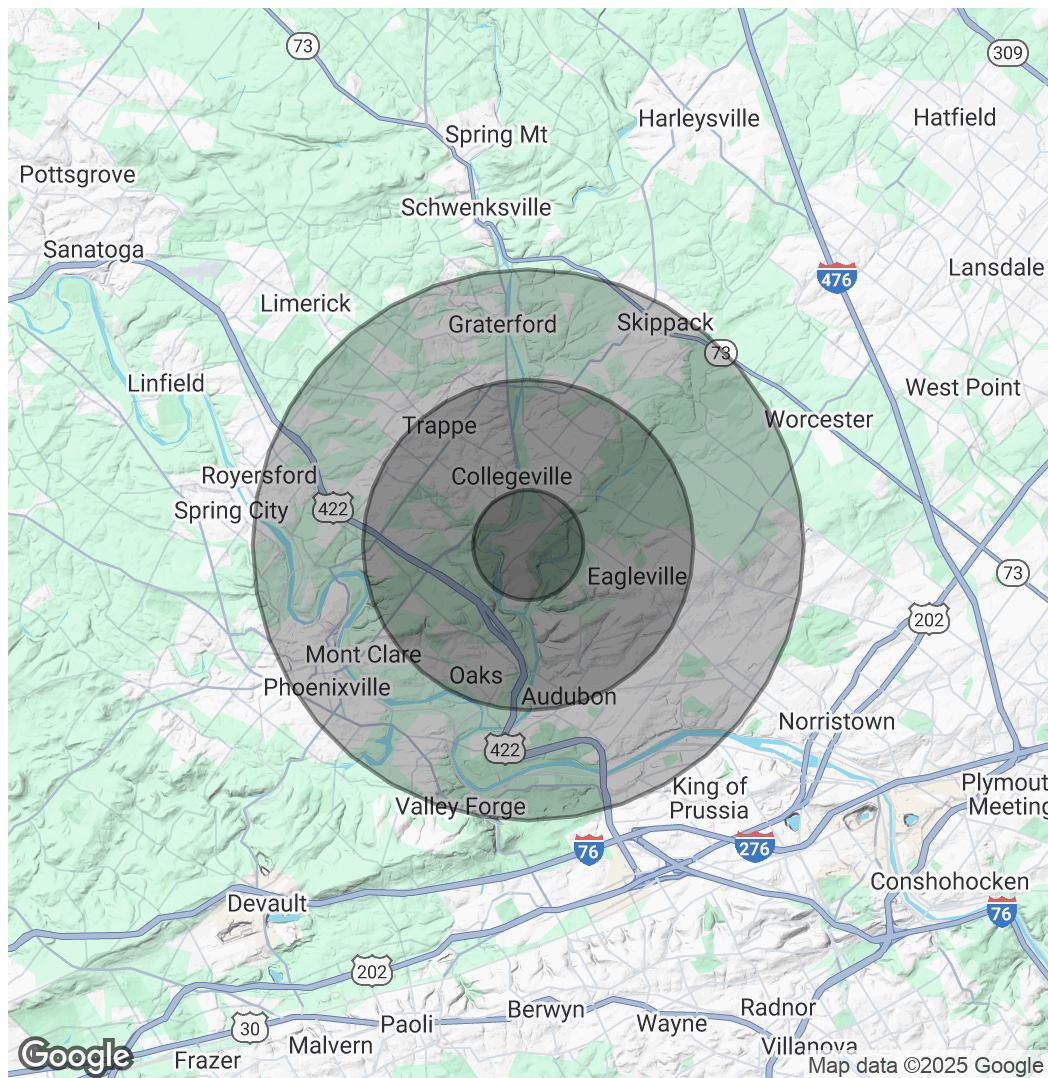

Kate Wai, CPA, MiCP®
610.934.2730
kate.wai@expcommercial.com

Danny Brickey
501.993.0335
danny.brickey@expcommercial.com

xp
COMMERCIAL

WAI
CRE

Meet the Team

133 Level Rd, Collegeville, PA 19426

FOR LEASE



KATE WAI, CPA, MiCP®

Advisor

Direct: 610.934.2730 **Cell:** 610.934.2730
kate.wai@expcommercial.com



DANNY BRICKEY

Direct: 501.993.0335
danny.brickey@expcommercial.com

PA #RS369086

AR #EB00075279

Kate Wai, CPA, MiCP®
610.934.2730
kate.wai@expcommercial.com

Danny Brickey
501.993.0335
danny.brickey@expcommercial.com



eXp Commercial, LLC, its direct and indirect parents and their subsidiaries (together, "We") obtained the information above from sources believed to be reliable, however, We have not verified its accuracy and make no guarantee, warranty or representation, expressed or implied, about such information. The information contained above is submitted subject to the possibility of errors, omissions, price changes, rental or other conditions, prior sale, lease or financing, or withdrawal without notice. Any projections, opinions, assumptions or estimates of the information contained above or provided in connection therewith, either expressed or implied, are for example only, and they may not represent current or future performance of the subject property. You, together with your tax and legal advisors, should conduct your own thorough investigation of the subject property and potential investment.