

Custer Oaks

Professional / Medical Space Available For Sale / Lease
1,325 RSF



Location:

Custer Oaks
7101 Custer Road
Building 6, Suite 620
Frisco, Texas 75035



Space Available:

Shell Space
Professional / Medical Office
Available
1,325 RSF
\$30 - \$36 + NNN for Lease
\$385 /SF for Sale

- Dynamic Mixed-Use Development with adjacent Multi-Building Office Project
- Shell space ready for custom finish out with generous TI allowance
- New Construction – available Summer 2025
- Centrally located on the Frisco / McKinney border in Frisco
- Close proximity to the Dallas North Tollway & the Sam Rayburn
- Building Signage available


The information contained herein was obtained from sources deemed reliable; however Legacy Commercial LLC. makes no guarantees, warranties or representations as to the completeness or accuracy thereof, the presentation of this real estate information is subject to errors: omissions; change of price; subject to prior sale or lease; or withdrawal without notice.

FOR MORE INFORMATION CONTACT

O: 972.292.1220 / www.LCRTexas.com

Joe Martinez C: 214.535.1876 / Tito Martinez 972.533.3621

Martinez@LCRTexas.com / Tito@LCRTexas.com

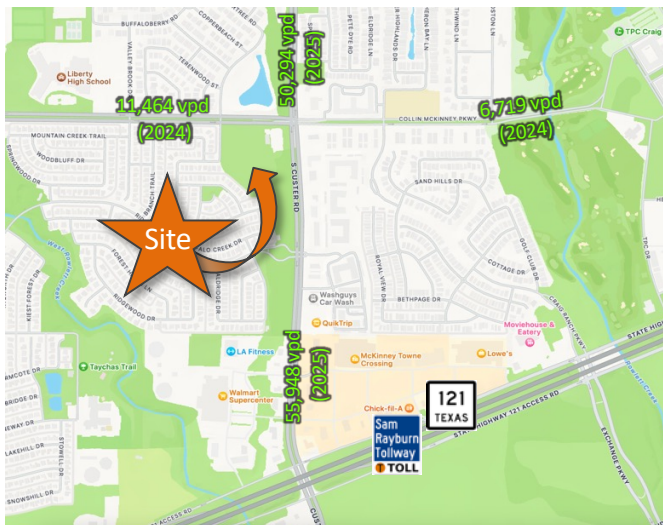

- Service to growing communities of Frisco, Plano, Allen, & McKinney
- Nearby multiple Elementary, Middle, & High Schools
- Close proximity to Restaurant & Retail Amenities, including TPC Craig Ranch

Location:

Custer Oaks
7101 Custer Road
Building 6, Suite 620
Frisco, Texas 75035



Space Available:

Shell Space
Professional / Medical Office
Available
1,325 RSF
\$30 - \$36 + NNN for Lease
\$385 /SF for Sale

The information contained herein was obtained from sources deemed reliable; however Legacy Commercial LLC. makes no guarantees, warranties or representations as to the completeness or accuracy thereof, the presentation of this real estate information is subject to errors: omissions; change of price; subject to prior sale or lease; or withdrawal without notice.


FOR MORE INFORMATION CONTACT
O: 972.292.1220 / www.LCRTexas.com
Joe Martinez C: 214.535.1876 / Tito Martinez 972.533.3621
Martinez@LCRTexas.com / Tito@LCRTexas.com

Location:
Custer Oaks
7101 Custer Road
Building 6, Suite 620
Frisco, Texas 75035



Space Available:
Shell Space
Professional / Medical Office
Available
1,325 RSF
\$30 - \$36 + NNN for Lease
\$385 /SF for Sale

Site Plan

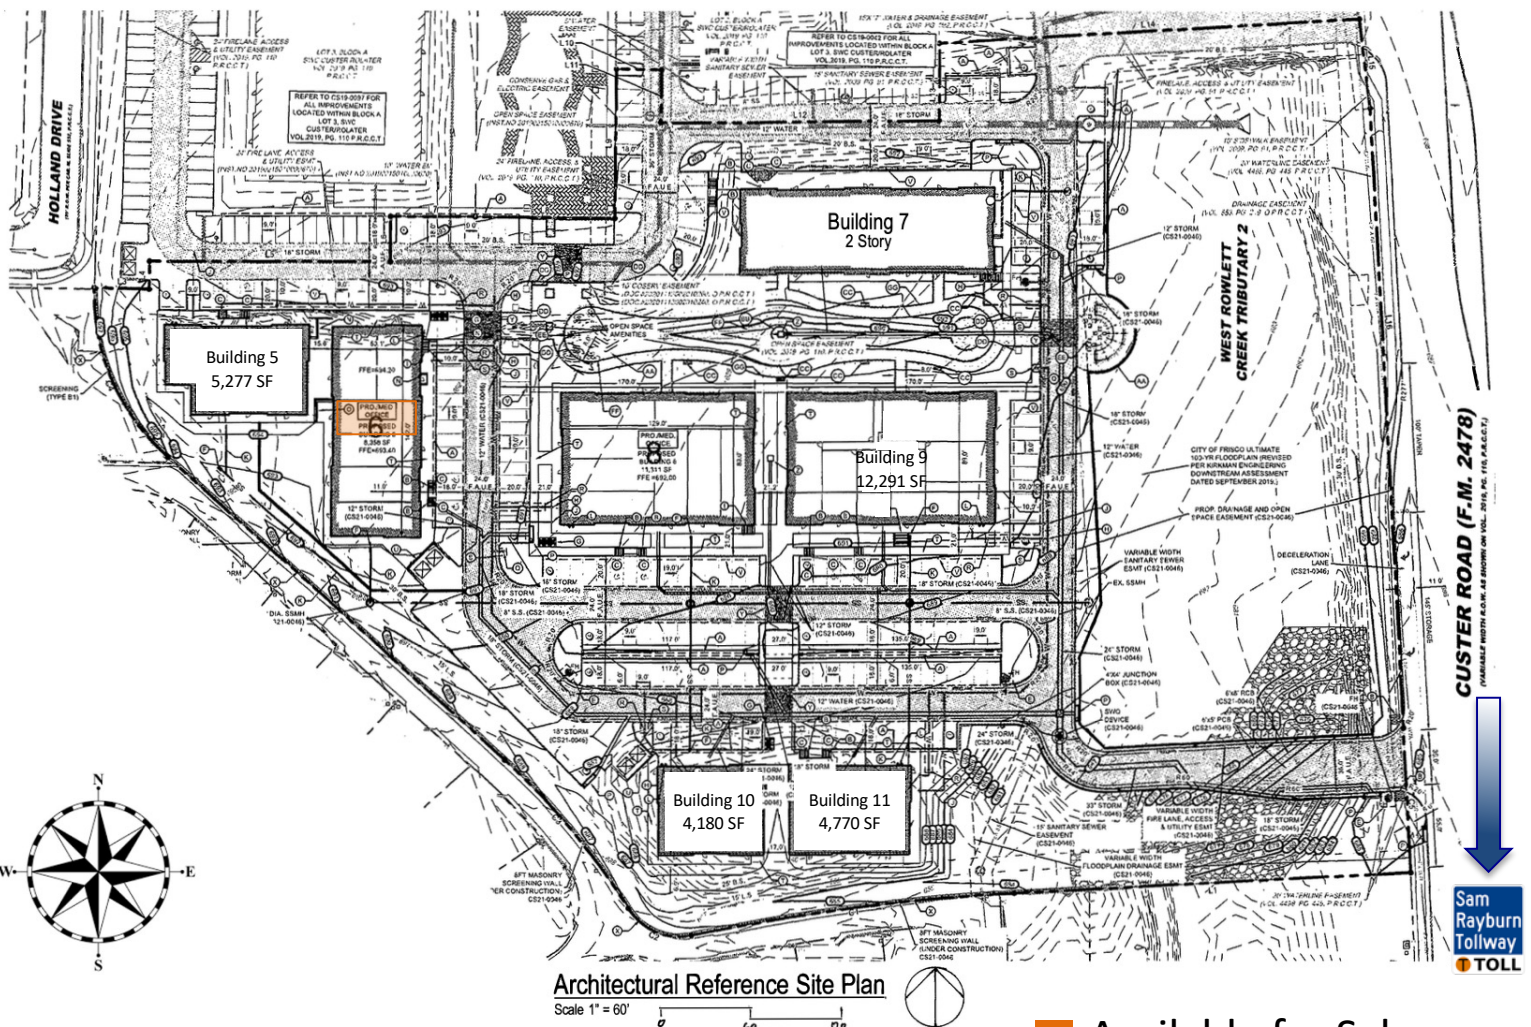

The information contained herein was obtained from sources deemed reliable; however Legacy Commercial LLC. makes no guarantees, warranties or representations as to the completeness or accuracy thereof, the presentation of this real estate information is subject to errors: omissions; change of price; subject to prior sale or lease; or withdrawal without notice.

FOR MORE INFORMATION CONTACT
O: 972.292.1220 / www.LCRTexas.com
Joe Martinez C: 214.535.1876 / Tito Martinez 972.533.3621
Martinez@LCRTexas.com / Tito@LCRTexas.com


Location:

Custer Oaks
7101 Custer Road
Building 6, Suite 620
Frisco, Texas 75035

**Space Available:**


Shell Space
Professional / Medical Office
Available
1,325 RSF
\$30 - \$36 + NNN for Lease
\$385 /SF for Sale

Floor Plan

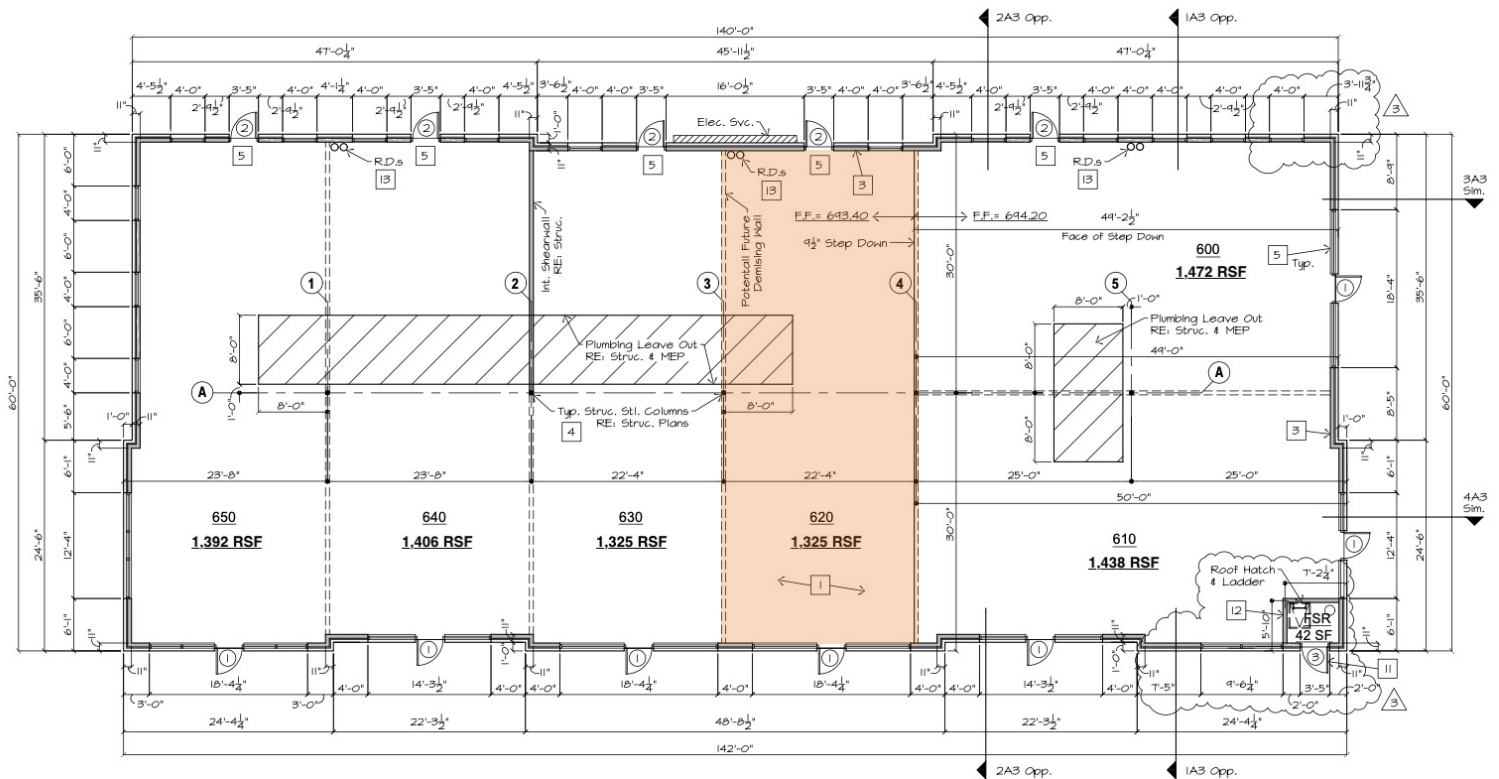**Floor Plan**

8,358 S.F.

Scale: 1/8" = 1'-0"

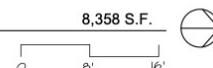

The information contained herein was obtained from sources deemed reliable; however Legacy Commercial LLC. makes no guarantees, warranties or representations as to the completeness or accuracy thereof, the presentation of this real estate information is subject to errors: omissions; change of price; subject to prior sale or lease; or withdrawal without notice.

FOR MORE INFORMATION CONTACT

O: 972.292.1220 / www.LCRTexas.com

Joe Martinez C: 214.535.1876 / Tito Martinez 972.533.3621

Martinez@LCRTexas.com / Tito@LCRTexas.com

Location:
Custer Oaks
7101 Custer Road
Building 6, Suite 620
Frisco, Texas 75035



Space Available:
Shell Space
Professional / Medical Office
Available
1,325 RSF
\$30 - \$36 + NNN for Lease
\$385 /SF for Sale

Frisco Demographics

FRISCO AT A GLANCE 2025

PEOPLE	
POPULATION*	238,487
MEDIAN AGE	39.3 yrs
UNDER 5 YRS	4.9%
SCHOOL-AGE (5-17 YRS)	22.2%
ADULTS (18-64 YRS)	63.8%
OVER 65 YRS	9.1%
WITH DISABILITY	7.1%
RACE & ETHNICITY	
	%
WHITE	50.4%
ASIAN	35.1%
BLACK OR AFRICAN AMERICAN	9.2%
TWO OR MORE RACES	4.7%
OTHER RACE	0.2%
AMERICAN INDIAN	0.3%
NATIVE HAWAIIAN/PACIFIC ISLANDER	0.1%
HISPANIC (ANY RACE) ¹	10.9%

HOUSING & FAMILY	
TOTAL HOUSEHOLDS*	84,791
TOTAL HOUSING UNITS*	90,035
SINGLE FAMILY UNITS*	61,124
MULTI-UNIT*	27,173
OTHER* ²	1,738
VACANCY	5.5%
OCCUPIED	94.5%
OWNER-OCCUPIED	66.3%
RENTER-OCCUPIED	33.7%
PERCENT BREAKDOWN OF FAMILY TYPE	

ECONOMICS	
MEDIAN HOUSEHOLD INCOME	\$141,129
MEDIAN FAMILY INCOME	\$173,721
PER CAPITA INCOME	\$66,417
AVG ASSESSED HOME VALUE*	\$688,359
MEDIAN HOME VALUE	\$687,900
MEDIAN MONTHLY OWNER COSTS	\$2,900
HOUSING BURDEN (>30% OF HOUSEHOLD INCOME)	
OWNER-OCCUPIED	23.8%
RENTER-OCCUPIED	45.8%
LABOR FORCE PARTICIPATION	70.6%
UNEMPLOYMENT RATE	4.6%
POVERTY RATE	4.1%
AVG COMMUTE (MINUTES)	30
WORK FROM HOME	34.2%
EDUCATIONAL ATTAINMENT (25 YRS AND OVER)	
HIGH SCHOOL OR HIGHER	96.8%
BACHELOR'S DEGREE OR HIGHER	67.5%
GRADUATE DEGREE	28.2%

Source: Items with an asterisk * are City estimates as of March 1, 2025 and everything else is from the 2023 American Community Survey 1-Year Estimates (the most recently released data).

¹ - Hispanic origin is considered as an ethnicity; therefore, it is not included in the total race percentage.
² - Other housing units includes senior living and mobile home units.



FOR MORE INFORMATION ON THIS OR ANY DEMOGRAPHIC DATA, CALL (972) 292-5357.

The information contained herein was obtained from sources deemed reliable; however Legacy Commercial LLC. makes no guarantees, warranties or representations as to the completeness or accuracy thereof, the presentation of this real estate information is subject to errors: omissions; change of price; subject to prior sale or lease; or withdrawal without notice.

FOR MORE INFORMATION CONTACT
O: 972.292.1220 / www.LCRTEXAS.com
Joe Martinez C: 214.535.1876 / Tito Martinez 972.533.3621
Martinez@LCRTexas.com / Tito@LCRTexas.com



11/2/2015

Information About Brokerage Services

Texas law requires all real estate licensees to give the following information about brokerage services to prospective buyers, tenants, sellers and landlords.

TYPES OF REAL ESTATE LICENSE HOLDERS:

- **A BROKER** is responsible for all brokerage activities, including acts performed by sales agents sponsored by the broker.
- **A SALES AGENT** must be sponsored by a broker and works with clients on behalf of the broker.

A BROKER'S MINIMUM DUTIES REQUIRED BY LAW (A client is the person or party that the broker represents):

- Put the interests of the client above all others, including the broker's own interests;
- Inform the client of any material information about the property or transaction received by the broker;
- Answer the client's questions and present any offer to or counter-offer from the client; and
- Treat all parties to a real estate transaction honestly and fairly.

A LICENSE HOLDER CAN REPRESENT A PARTY IN A REAL ESTATE TRANSACTION:

AS AGENT FOR OWNER (SELLER/LANDLORD): The broker becomes the property owner's agent through an agreement with the owner, usually in a written listing to sell or property management agreement. An owner's agent must perform the broker's minimum duties above and must inform the owner of any material information about the property or transaction known by the agent, including information disclosed to the agent or subagent by the buyer or buyer's agent.

AS AGENT FOR BUYER/TENANT: The broker becomes the buyer/tenant's agent by agreeing to represent the buyer, usually through a written representation agreement. A buyer's agent must perform the broker's minimum duties above and must inform the buyer of any material information about the property or transaction known by the agent, including information disclosed to the agent by the seller or seller's agent.

AS AGENT FOR BOTH - INTERMEDIARY: To act as an intermediary between the parties the broker must first obtain the written agreement of each party to the transaction. The written agreement must state who will pay the broker and, in conspicuous bold or underlined print, set forth the broker's obligations as an intermediary. A broker who acts as an intermediary:

- Must treat all parties to the transaction impartially and fairly;
- May, with the parties' written consent, appoint a different license holder associated with the broker to each party (owner and buyer) to communicate with, provide opinions and advice to, and carry out the instructions of each party to the transaction.
- Must not, unless specifically authorized in writing to do so by the party, disclose:
 - that the owner will accept a price less than the written asking price;
 - that the buyer/tenant will pay a price greater than the price submitted in a written offer; and
 - any confidential information or any other information that a party specifically instructs the broker in writing not to disclose, unless required to do so by law.

AS SUBAGENT: A license holder acts as a subagent when aiding a buyer in a transaction without an agreement to represent the buyer. A subagent can assist the buyer but does not represent the buyer and must place the interests of the owner first.

TO AVOID DISPUTES, ALL AGREEMENTS BETWEEN YOU AND A BROKER SHOULD BE IN WRITING AND CLEARLY ESTABLISH:

- The broker's duties and responsibilities to you, and your obligations under the representation agreement.
- Who will pay the broker for services provided to you, when payment will be made and how the payment will be calculated.

LICENSE HOLDER CONTACT INFORMATION: This notice is being provided for information purposes. It does not create an obligation for you to use the broker's services. Please acknowledge receipt of this notice below and retain a copy for your records.

Legacy Commercial Realty, LLC	0588681		(972)292-1220
Licensed Broker /Broker Firm Name or Primary Assumed Business Name	License No.	Email	Phone
Joe Martinez	455942	martinez@LCRTexas.com	(214)535-1876
Designated Broker of Firm	License No.	Email	Phone
Licensed Supervisor of Sales Agent/ Associate	License No.	Email	Phone
Tito Martinez	788375	Tito@LCRTexas.com	(972)533-3621
Sales Agent/Associate's Name	License No.	Email	Phone

Buyer/Tenant/Seller/Landlord Initials

Date

Regulated by the Texas Real Estate Commission
TXR-2501

Legacy Commercial Realty, 670 Majestic Oaks Drive Oak Point TX 75068
Joe Martinez

Information available at www.trec.texas.gov
IABS 1-0 Date

Phone: (972)292-1220 Fax:
Produced with Lone Wolf Transactions (zipForm Edition) 717 N Harwood St, Suite 2200, Dallas, TX 75201 www.lwolf.com