


[Save Date: 7/12/2019 5:51:47 PM] [Saved By: Aschaffler] [Plot Date: 7/6/2024 3:51:46 PM] [Plotted By: Anton Schaffler] [Drawing Path: L:\Pennisula Improvement GC Projects\4099 Building\4099 Tamiami Trail\Drawings\Marketing Plan\Fourth Floor\2024-07-06-Suite-403\MarketingPlan_Suite403.dwg]

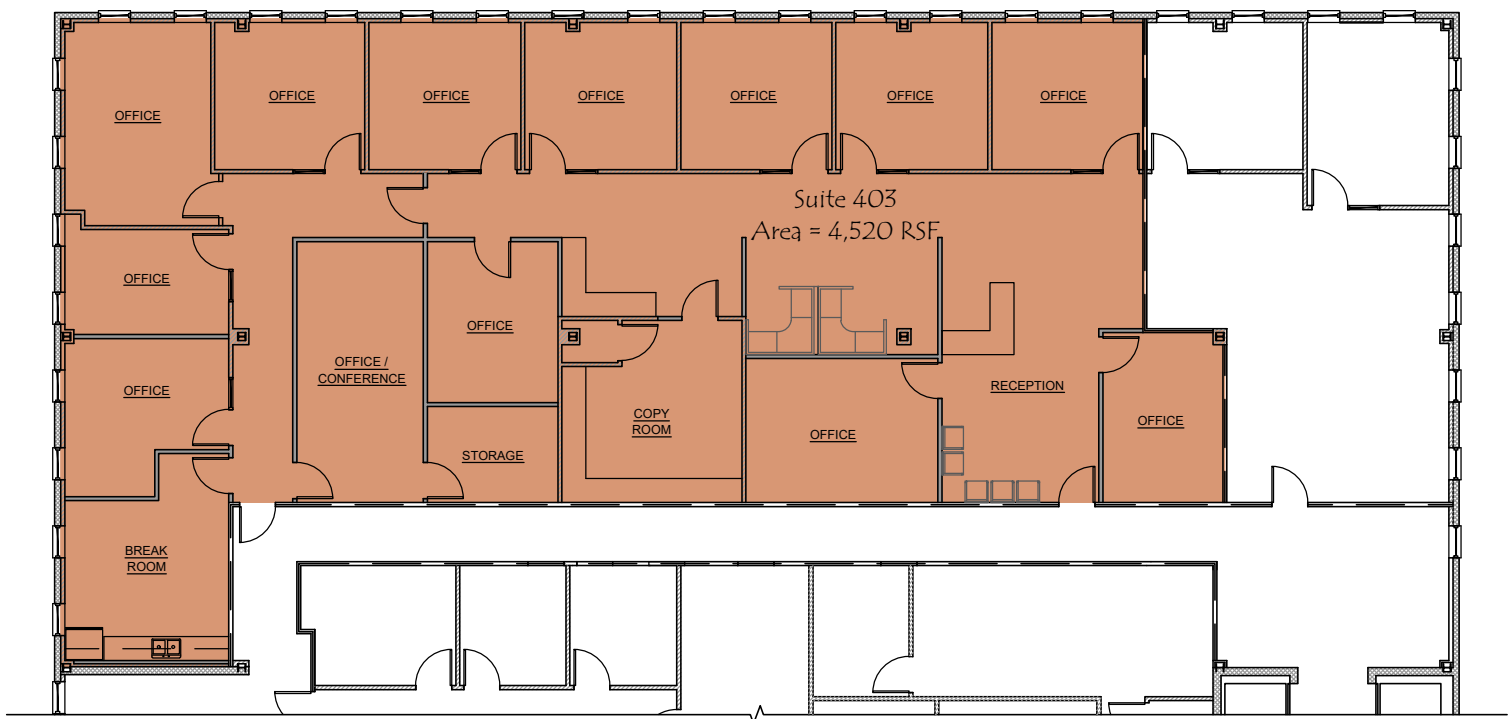

4099 Tamiami Trail - Suite 403

Scale: 1/16" = 1' - 0"