




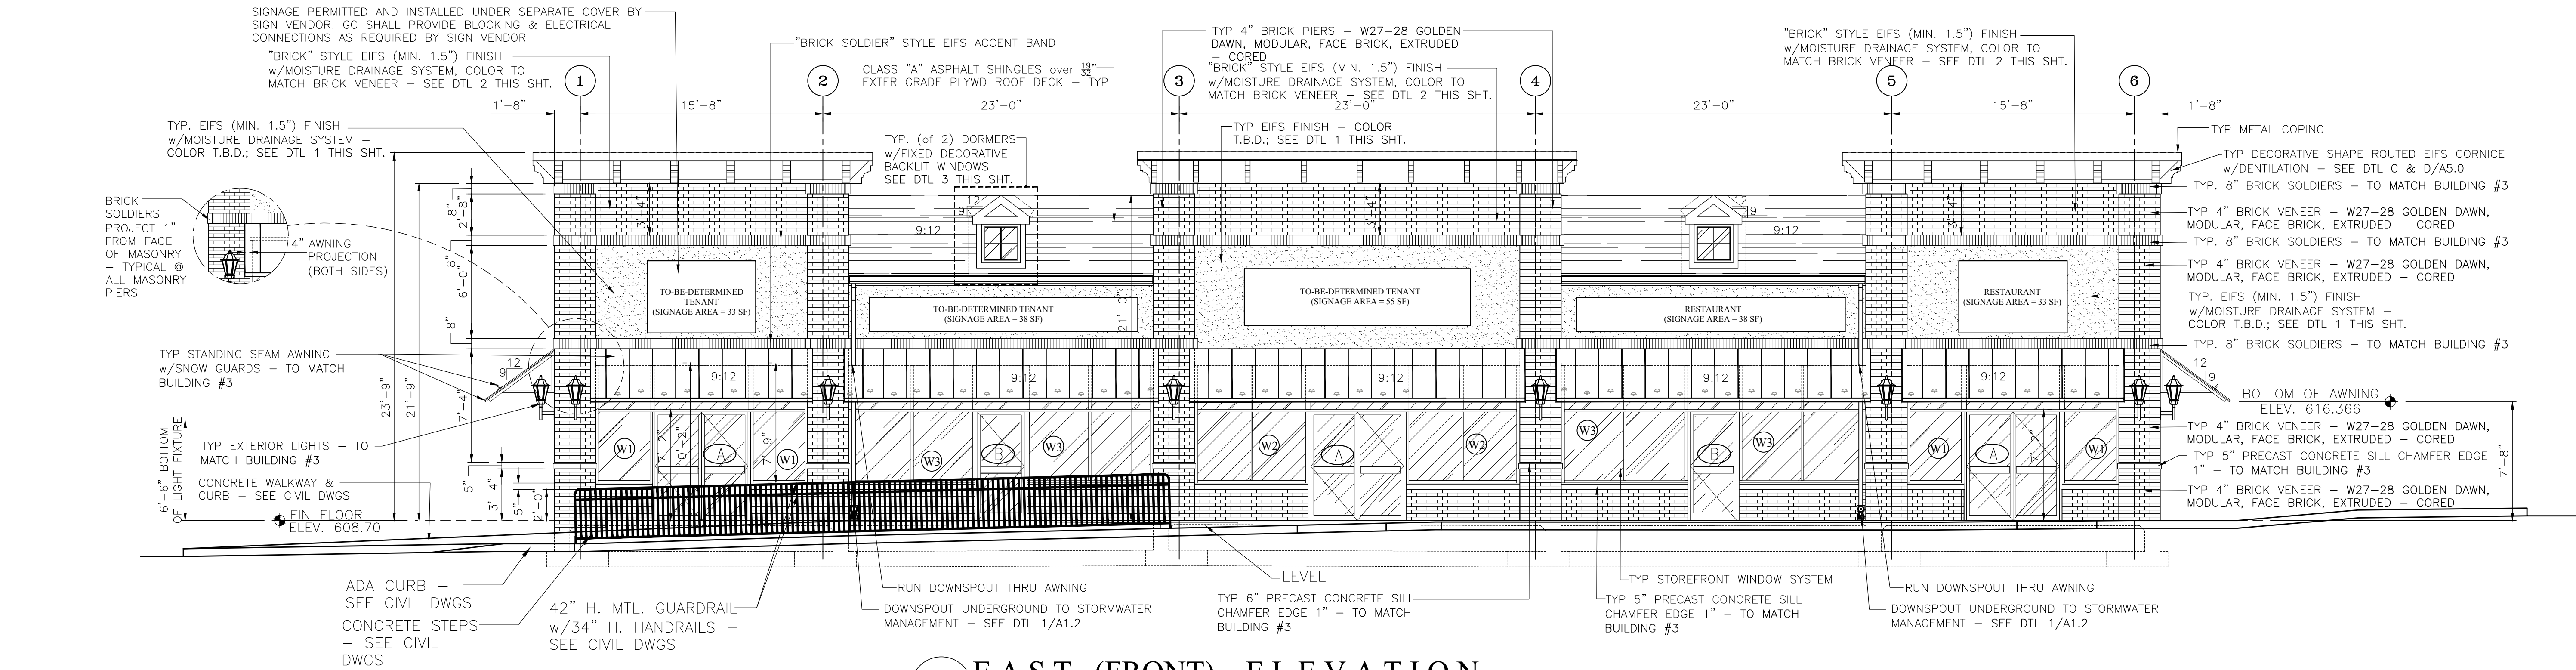


1 EAST (FRONT) ELEVATION
SCALE: $\frac{3}{16}'' = 1'-0''$

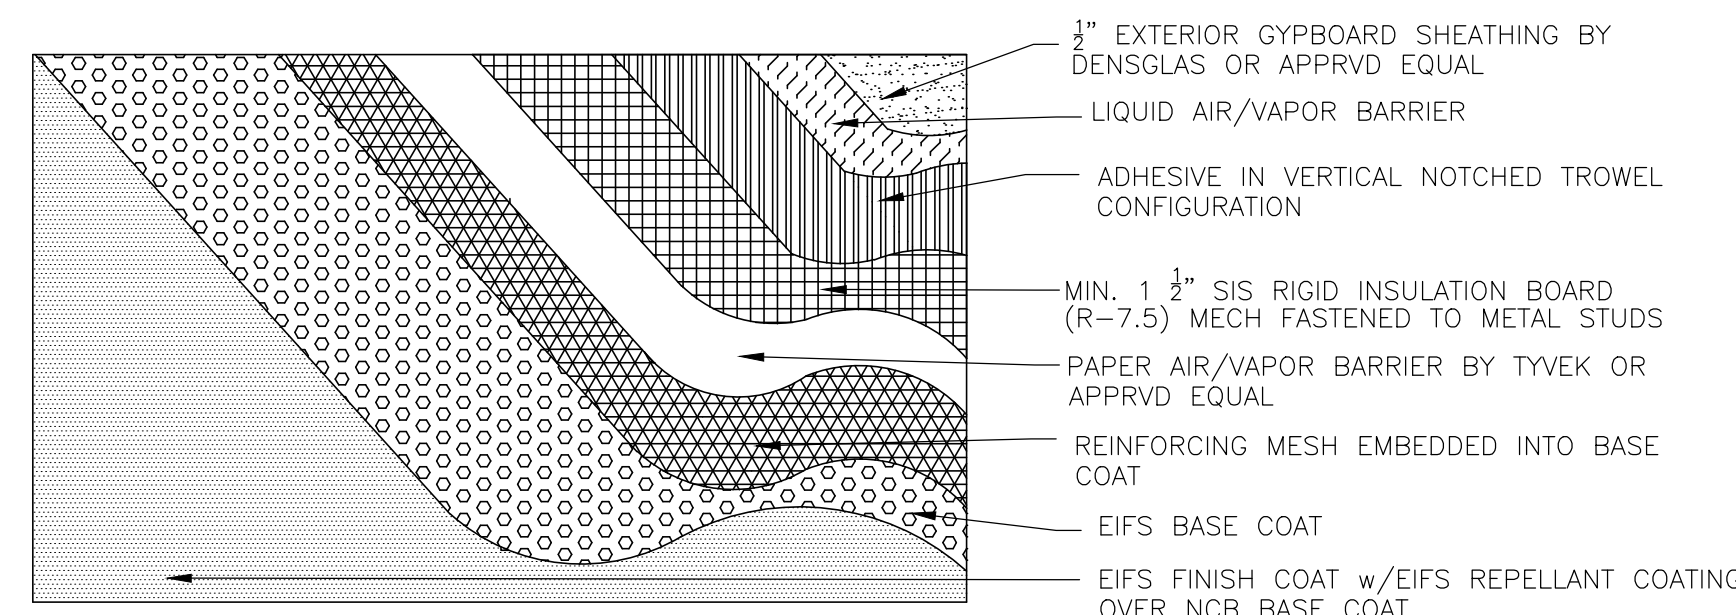


1 EIFS FINISH = DRYVIT OUTSULATION-PLUS SYSTEM
w/MOISTURE DRAINAGE SYSTEM OR APPROVED EQUAL
NOT TO SCALE
EIFS EXPANSION JOINT MAXIMUM SPACING @ 75'-0"

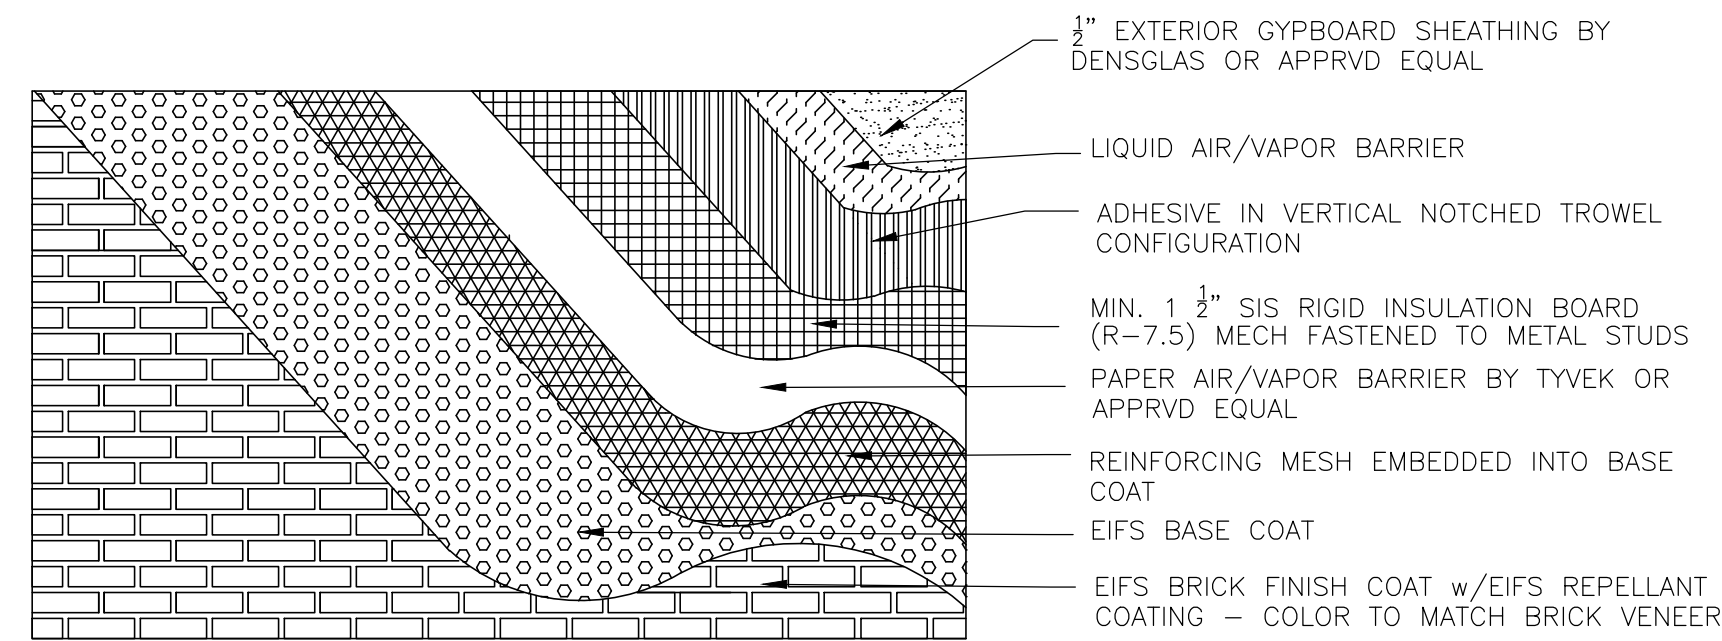

2 "BRICK" FINISH EIFS = DRYVIT OUTSULATION-PLUS SYSTEM
w/MOISTURE DRAINAGE SYSTEM OR APPROVED EQUAL
NOT TO SCALE
EIFS EXPANSION JOINT MAXIMUM SPACING @ 75'-0"

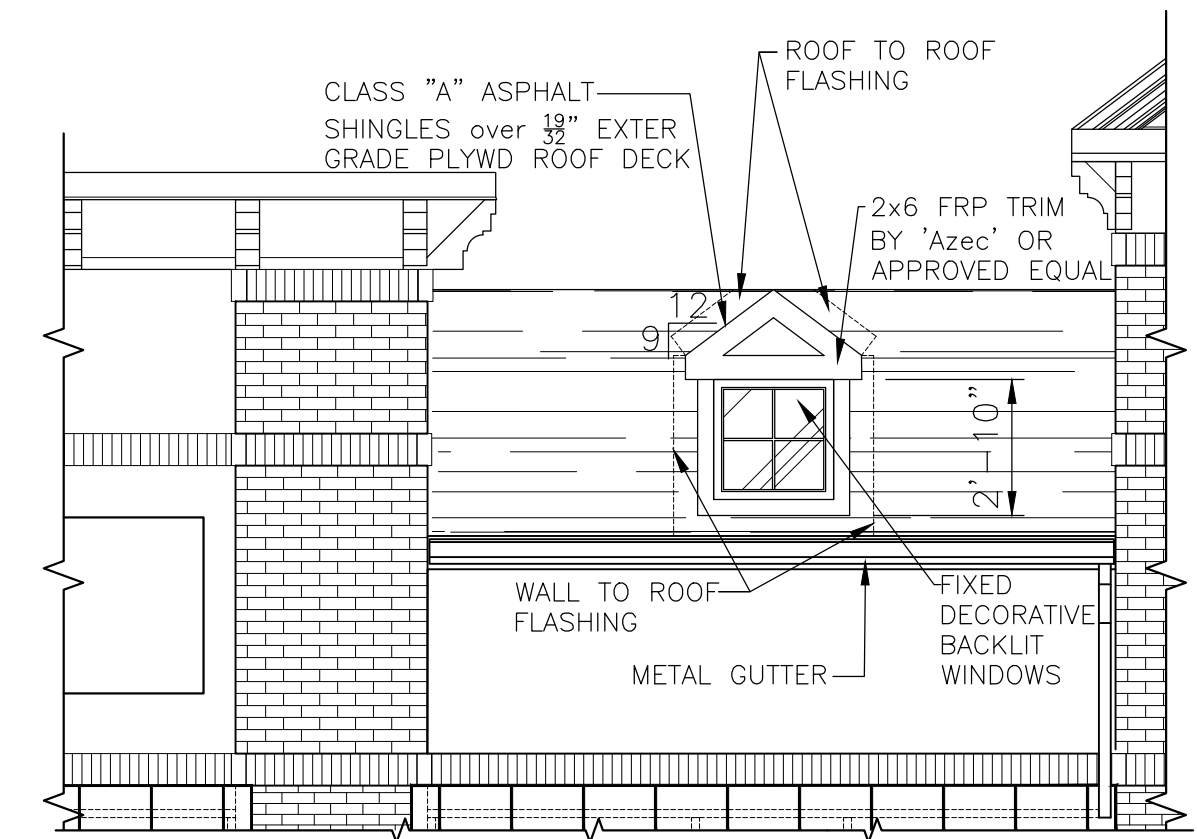

3 TYPICAL DORMER
SCALE: $\frac{1}{8}'' = 1'-0''$

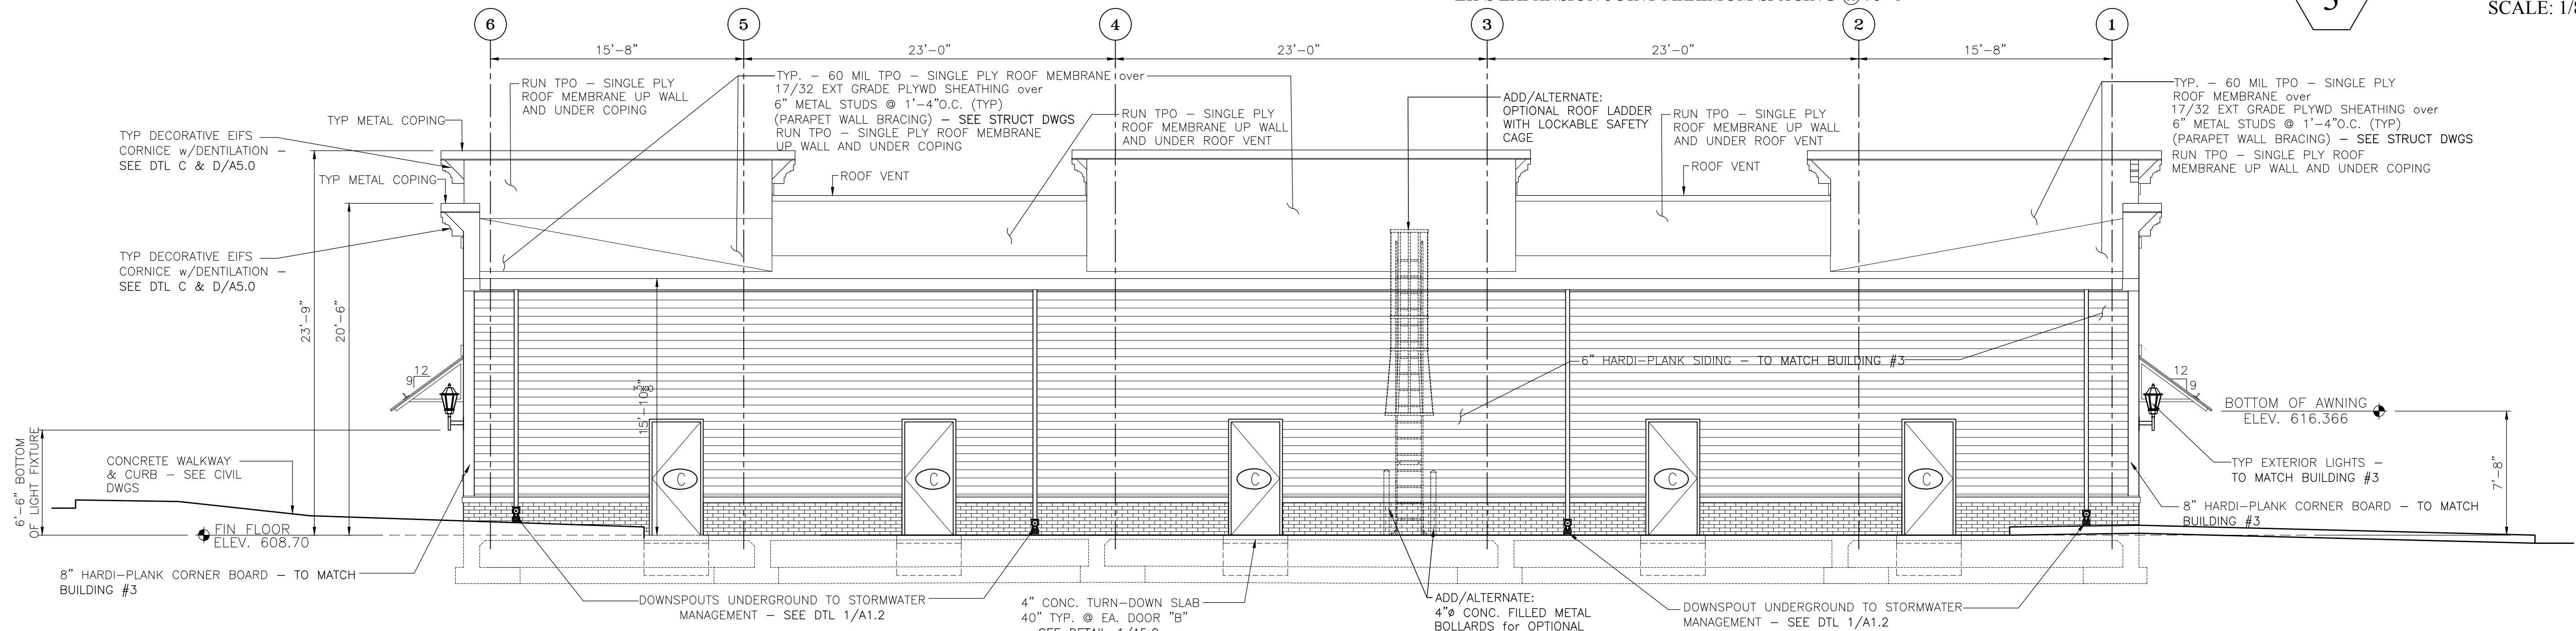

2 WEST (REAR) ELEVATION
SCALE: $\frac{3}{16}'' = 1'-0''$

REVISIONS:	NO.	DATE	DESCRIPTION
		12/06/17	REVIEW
		12/14/17	AMENDED
		1/16/18	AMENDED
		1/17/18	AMENDED

☒	FOR REVIEW
☒	NOT RELEASED FOR CONSTRUCTION
☐	FOR PERMIT
☐	FOR CONSTRUCTION

DRAWN BY: ARH
REVIEWED BY:
PROJECT NO. 2017.200.04
DATE: 03/28/17
SCALE: AS SHOWN
DWG: BUILDING ELEVATIONS

SHEET NO.:
A-2.0