

Freestanding Warehouse/Manufacturing

3601 E La Salle St
Phoenix, AZ 85284

For Lease



±16,000

SF Building

±1.12

Acre Lot

Property Highlights

- + ±3,000 SF Office
- + ±13,000 SF Warehouse
- + ±20,919 SF Fenced Yard
- + ±7,719 SF Covered Steel Canopy
- + Grade Level and Truckwell Loading
- + Clear Height: ±20'
- + Industrial Park Zoning, City of Phoenix



Warehouse


3601 E La Salle St, Phoenix, AZ 85284




Floor Plan

3601 E La Salle St, Phoenix, AZ 85284

MAIN
FLOOR

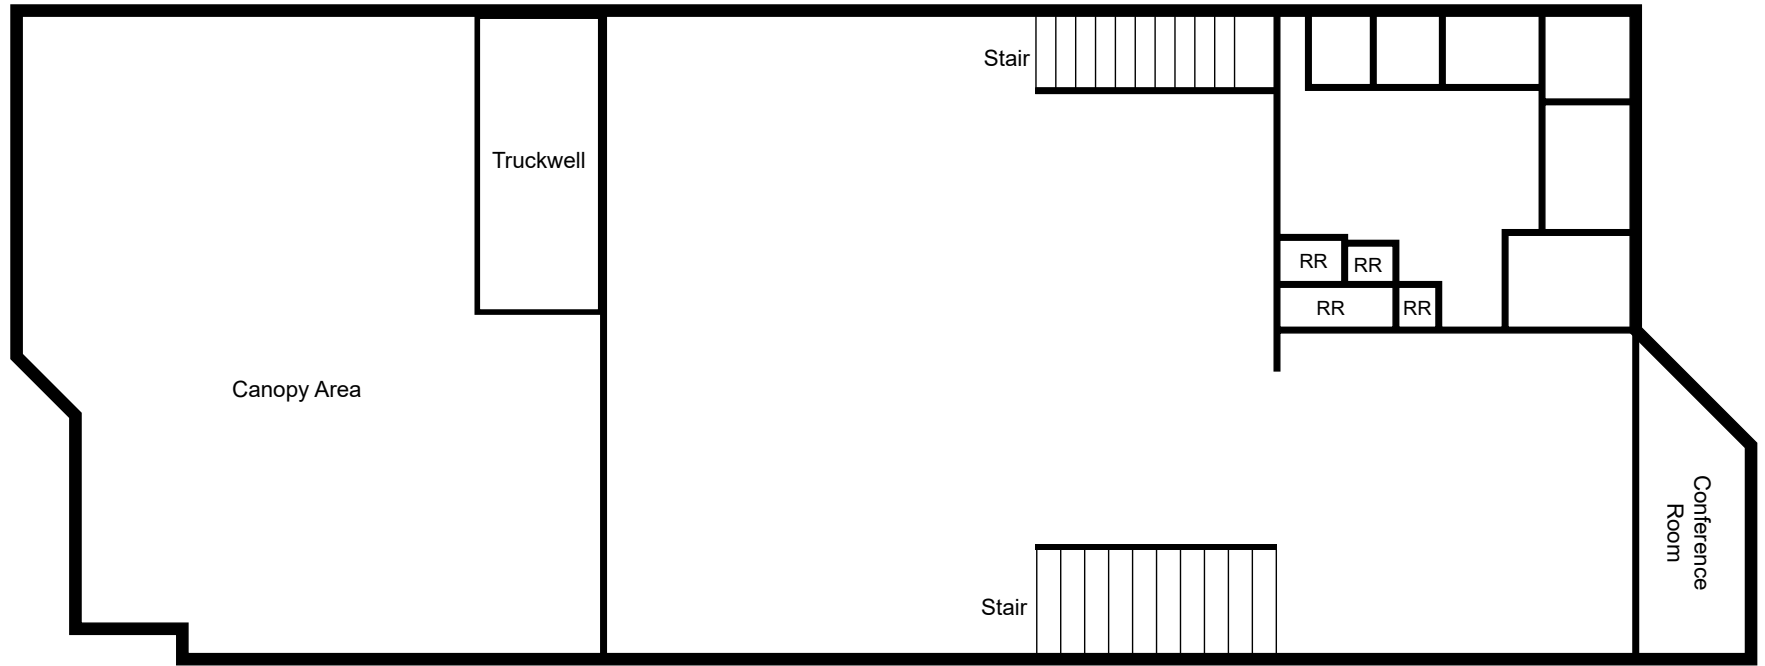

SECOND
FLOOR

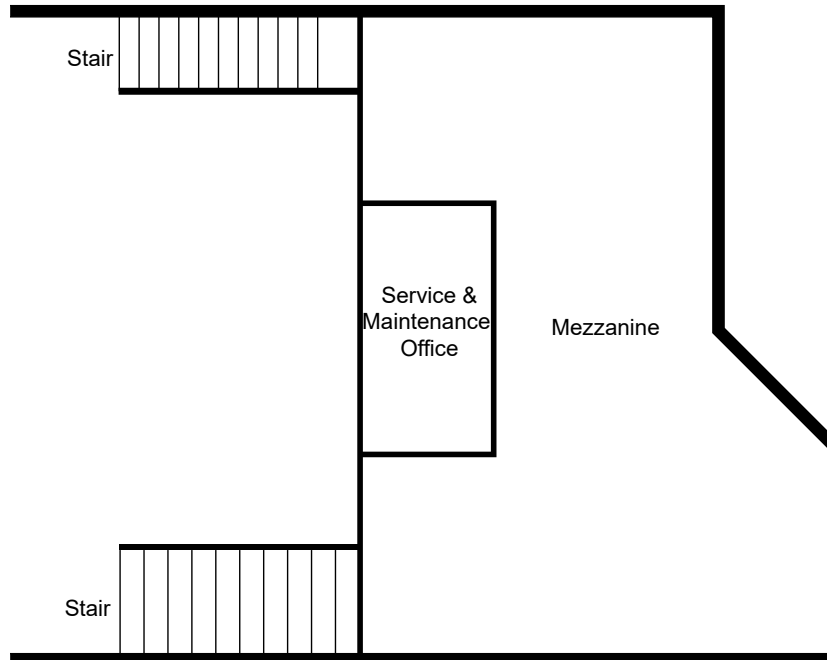


NOT TO SCALE



Phoenix, AZ 85284

For Lease

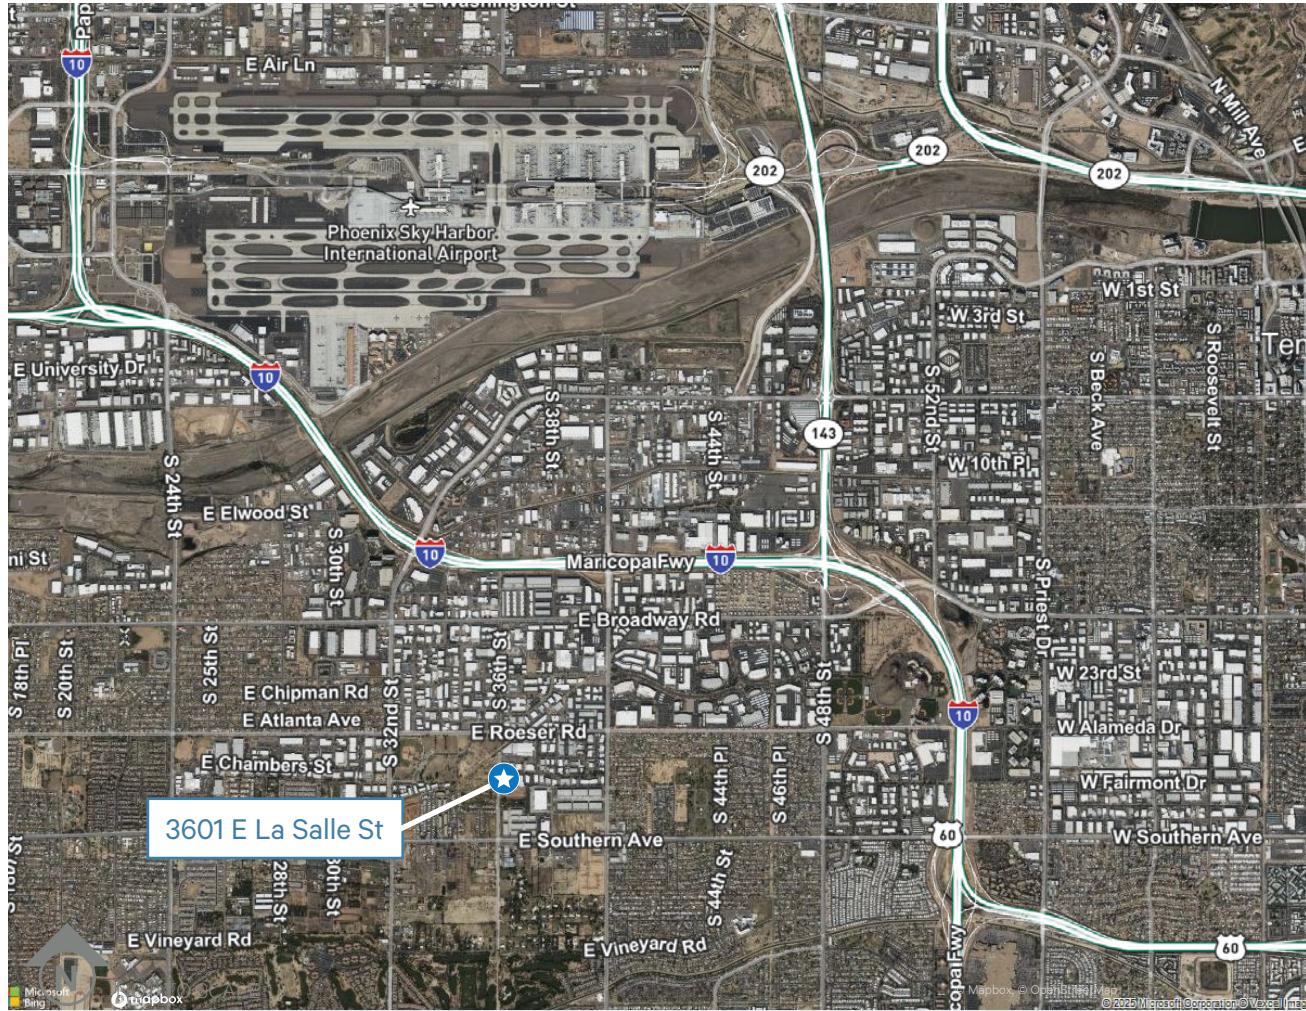

$\pm 16,000$

SF Building

\$1.80/SF

Lease Rate/Month/NNN

Contact Us

Bill Bayless

Senior Vice President

+1 602 735 5652

bill.bayless@cbre.com

OWNER/AGENT

© 2025 CBRE, Inc. All rights reserved. This information has been obtained from sources believed reliable, but has not been verified for accuracy or completeness. You should conduct a careful, independent investigation of the property and verify all information. Any reliance on this information is solely at your own risk. CBRE and the CBRE logo are service marks of CBRE, Inc. All other marks displayed on this document are the property of their respective owners, and the use of such logos does not imply any affiliation with or endorsement of CBRE. Photos herein are the property of their respective owners. Use of these images without the express written consent of the owner is prohibited.

