

16691 Gothard Street					
Address	Suite	Total Size ¹ Sq. Ft.	Office Size ¹ Sq. Ft.	Asking Rate Per Month	Comments

No Availability

7272 Saturn Drive					
Address	Suite	Total Size ¹ Sq. Ft.	Office Size ¹ Sq. Ft.	Asking Rate Per Month	Comments

7272 Saturn Drive Huntington Beach	Z	731	±100	\$1,380.00	Private office and warehouse with ground level loading door.
---------------------------------------	---	-----	------	------------	---

¹Approximate total square footage

HAYDEN SOCCI, CCIM
Senior Vice President
714.935.2379
hsocci@voitco.com
Lic #01705038

MIKE BOUMA, SIOR
Senior Vice President
714.935.2340
mbouma@voitco.com
Lic #01070753

ROBERT SOCCI
Executive Vice President
714.935.2314
rsocci@voitco.com
Lic #00936016

FOR LEASE

GOTHARD BUSINESS CENTER

16691 Gothard Street & 7272 Saturn Drive | Huntington Beach, CA 92647

Voit

REAL ESTATE SERVICES



PROJECT FEATURES


- Extensive Renovation Complete
- Professionally Managed Business Park
- Approximate 43,763 Sq. Ft. Business Park
- Street Frontage on Gothard Street
- Ample Parking
- Fire Sprinklers

INDUSTRIAL

- Suites Range From 500 to 2,500 Sq. Ft.
- Ground Level Loading
- Drive Around Access

OFFICE

- Suites Range From 900 to 2,000 Sq. Ft.
- Signage on Gothard Street

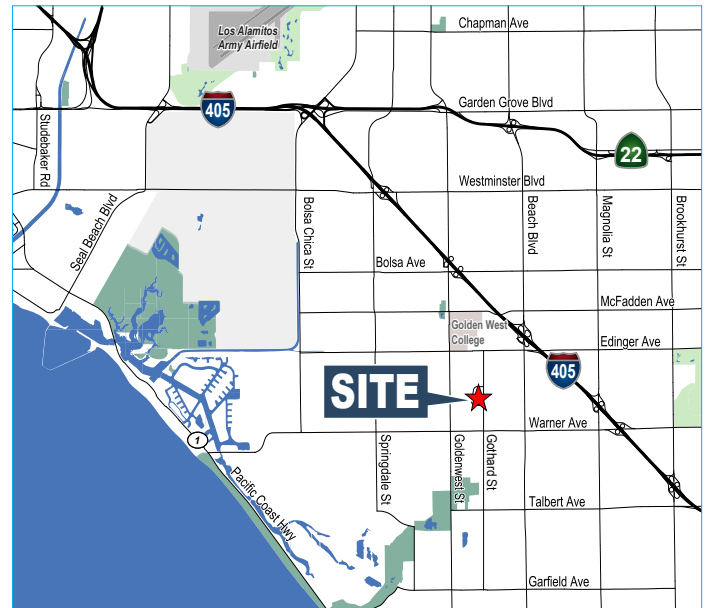

HAYDEN SOCCI, CCIM

Senior Vice President

714.935.2379

hsocci@voitco.com

Lic #01705038

MIKE BOUMA, SIOR

Senior Vice President

714.935.2340

mbouma@voitco.com

Lic #01070753

ROBERT SOCCI

Executive Vice President

714.935.2314

rsocci@voitco.com

Lic #00936016

2400 East Katella Avenue | Suite 750 | Anaheim, CA 92806 | 714.978.7880 | 714.978.9431 FAX | Lic #01991785 | www.voitco.com

The information contained herein has been obtained from sources we deem reliable. While we have no reason to doubt its accuracy, we do not guarantee it.
© 2026 Voit Real Estate Services, Inc. All Rights Reserved. Real People. Real Solutions.® is a registered trademark of Voit Real Estate Services.

AVAILABILITY

GOTHARD BUSINESS CENTER

16691 Gothard Street & 7272 Saturn Drive | Huntington Beach, CA 92647



* Please note site plan is approximate and not to scale.

AVAILABLE

COMMON AREA
RESTROOMS


AVAILABILITY

GOTHARD BUSINESS CENTER

16691 Gothard Street & 7272 Saturn Drive | Huntington Beach, CA 92647



7272 Saturn Drive, Ste. Z
±731 Sq. Ft.

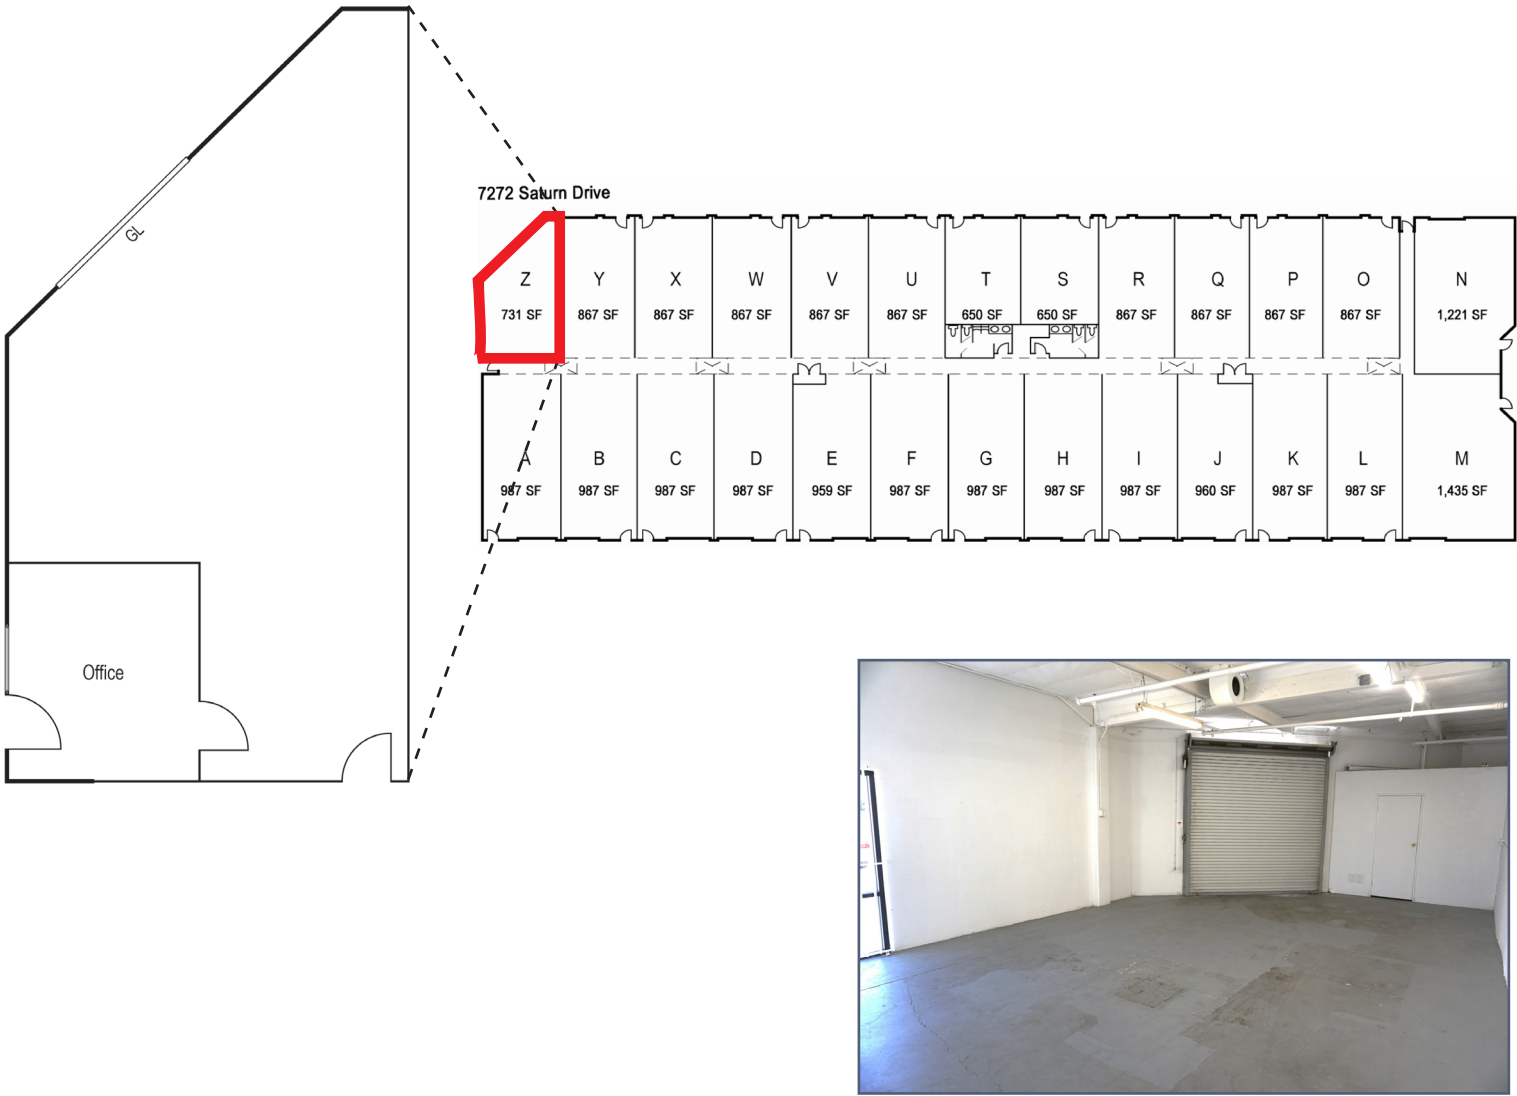

* Please note floor plan is approximate and not to scale.

HAYDEN SOCCI, CCIM
Senior Vice President
714.935.2379
hsocci@voitco.com
Lic #01705038

MIKE BOUMA, SIOR
Senior Vice President
714.935.2340
mbouma@voitco.com
Lic #01070753

ROBERT SOCCI
Executive Vice President
714.935.2314
rsocci@voitco.com
Lic #00936016

2400 East Katella Avenue | Suite 750 | Anaheim, CA 92806 | 714.978.7880 | 714.978.9431 FAX | Lic #01991785 | www.voitco.com