

**RETAIL FOR LEASE**



## SHOPS AT KATY LAKES

SEC FM 529 & KATY-HOCKLEY CUT-OFF, KATY, TEXAS 77493

**Stephen J. Pheigaru**  
Managing Partner  
[stephen@palodurocp.com](mailto:stephen@palodurocp.com)

**Ashley Strickland**  
Partner | Brokerage  
[ashley@palodurocp.com](mailto:ashley@palodurocp.com)

**Gabby Williams**  
Associate | Brokerage  
[gwilliams@palodurocp.com](mailto:gwilliams@palodurocp.com)



**Palo Duro Commercial Partners**  
950 Echo Lane, Suite 330, Houston, TX 77024  
O: (281) 995-2200 | [palodurocp.com](http://palodurocp.com)

The information contained herein was obtained from sources believed reliable; however, Agent/Broker makes no guarantees, warranties or representations as to the completeness or accuracy thereof. The presentation of this property is submitted





# SHOPS AT KATY LAKES

SEC FM 529 & KATY-HOCKLEY CUT-OFF, KATY, TEXAS 77493

## RETAIL FOR LEASE

### AVAILABLE

±1,200 - 11,000 SF RETAIL SPACE FOR LEASE

### LEASE RATE

Contact Broker

### NNN

\$11.00 PSF

### PROPERTY HIGHLIGHTS

- Located at the southeast corner of FM-529/ Freeman Rd & Katy-Hockley Cut-Off
- Local Katy ISD Schools opened August 2024
- ±6,000 students within 2 miles
- Across from Elyson's 3,600 master planned community with 6,200+ homes at buildout

### AREA RETAILERS

**TARGET**

**STAR**  
CINEMA GRILL

**H-E-B**

**Burlington**

**Pizza Hut**



**MARCO'S**  
PIZZA



### TRAFFIC COUNTS

9,549 VPD on FM-529 (TXDOT 2023)

8,586 VPD on Katy-Hockley Cut-Off (TXDOT 2022)




### DEMOGRAPHICS

	2024 POPULATION	2029 PROJ. POPULATION	DAYTIME POPULATION	AVERAGE HH INCOME
2 MILE	18,279	24,284	11,693	\$138,961
3 MILE	25,061	32,002	17,174	\$137,110
5 MILE	103,859	131,064	65,222	\$127,483

The information contained herein was obtained from sources believed reliable; however, Agent/Broker makes no guarantees, warranties or representations as to the completeness



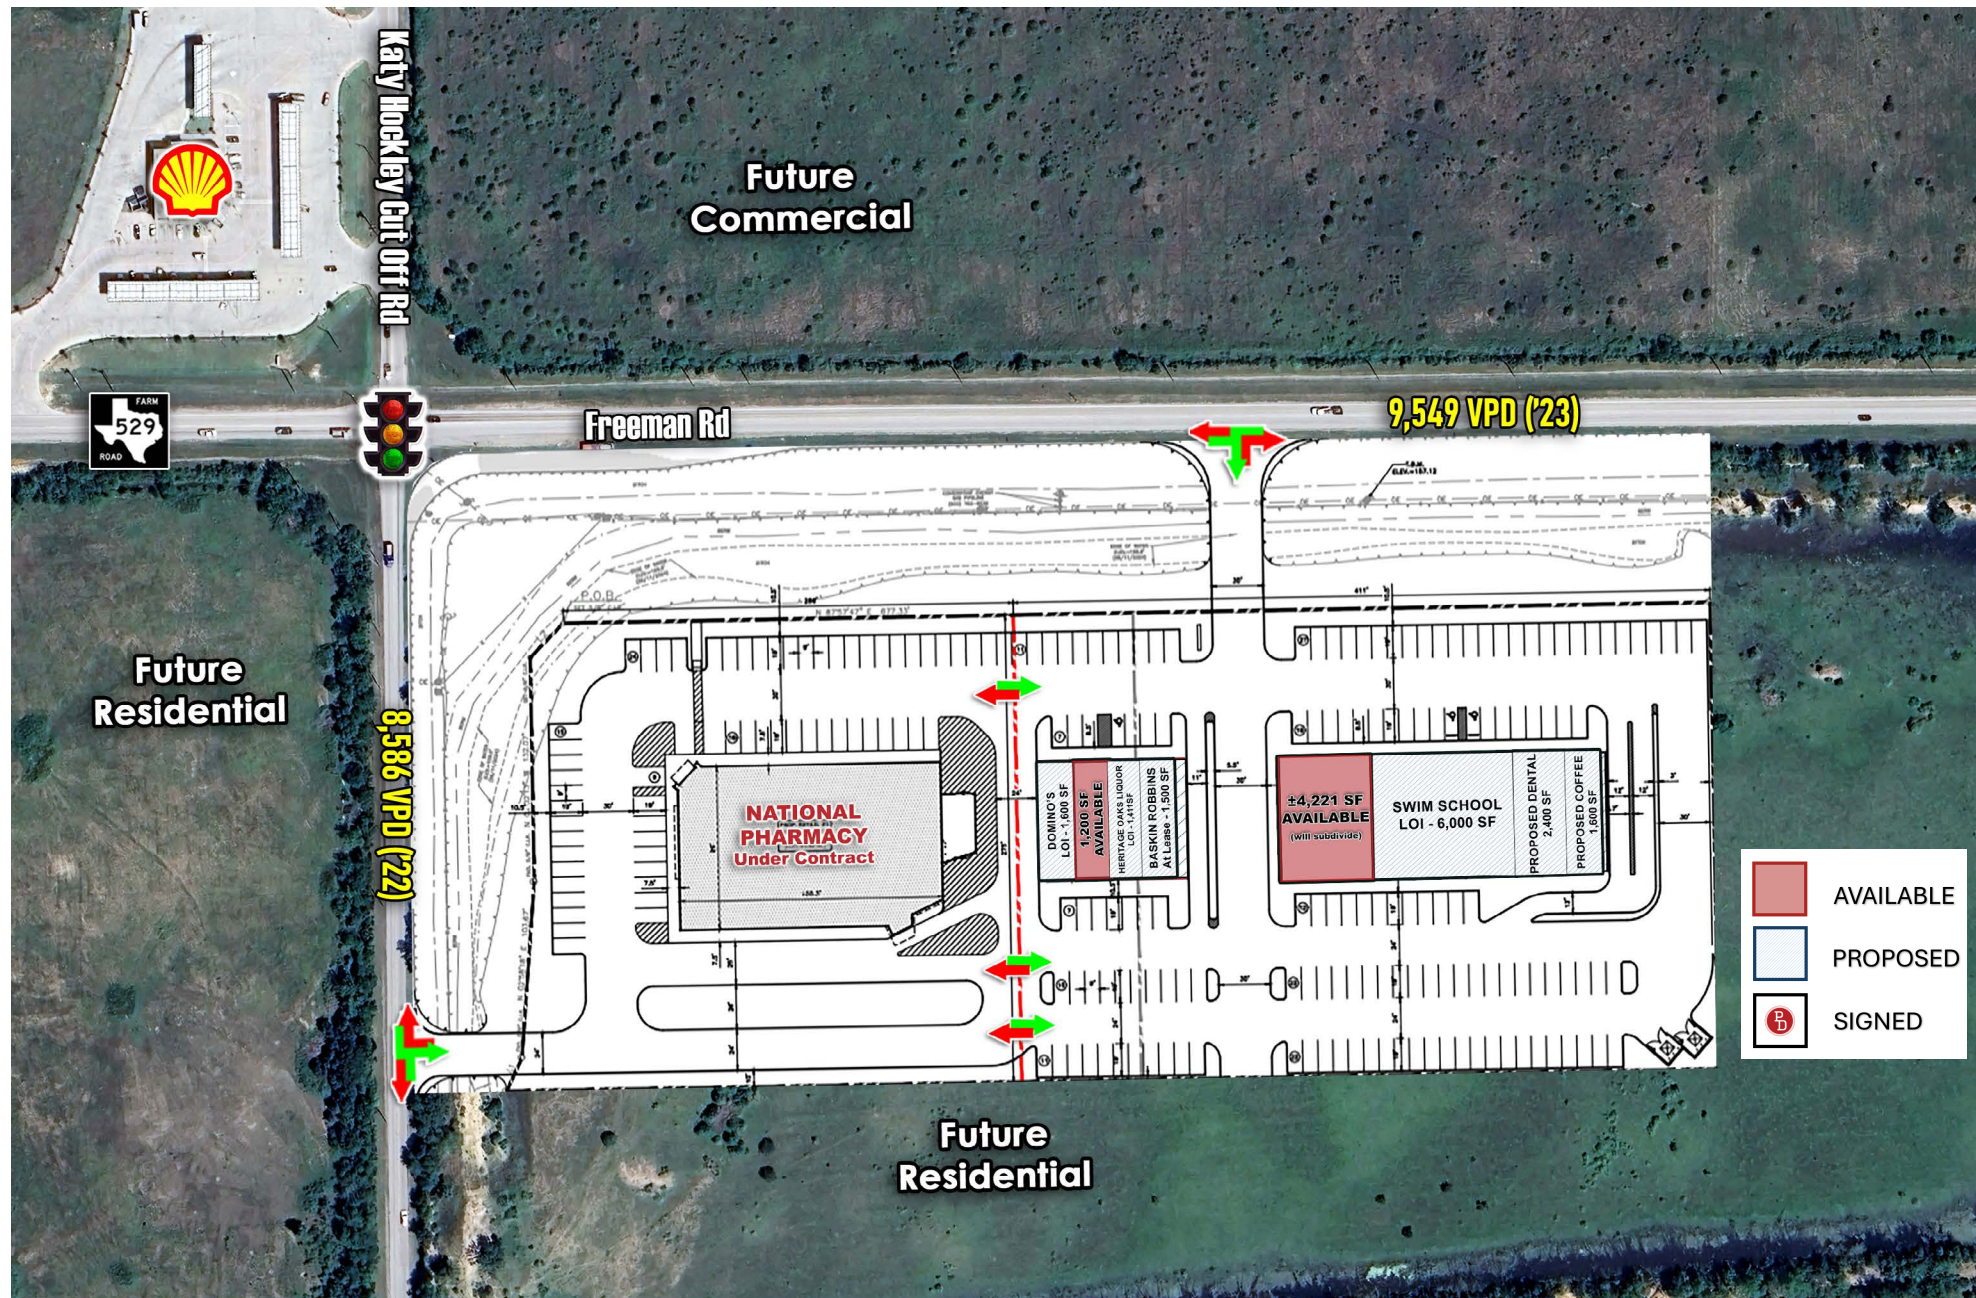

## SITE PLAN



### SHOPS AT KATY LAKES - FOR LEASE

The information contained herein was obtained from sources believed reliable; however, Agent/Broker makes no guarantees, warranties or representations as to the completeness














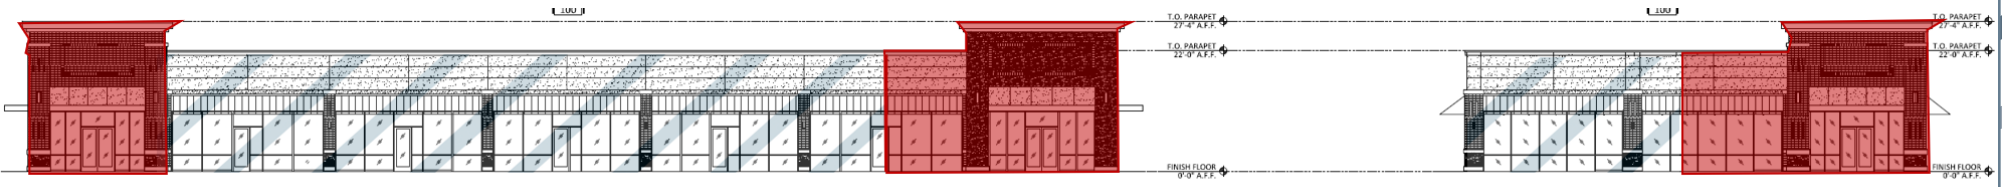

02 FRONT ELEVATION  
SCALE: 3/32" = 1'-0"

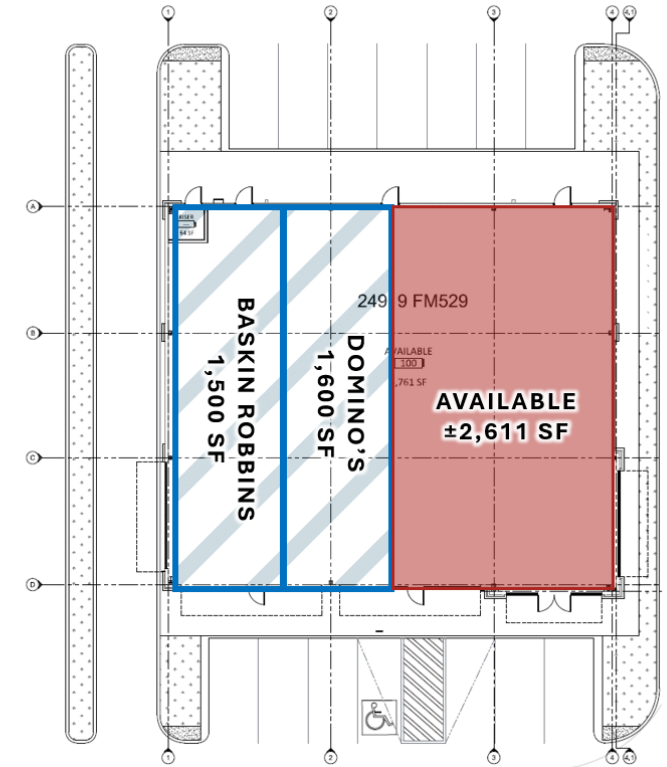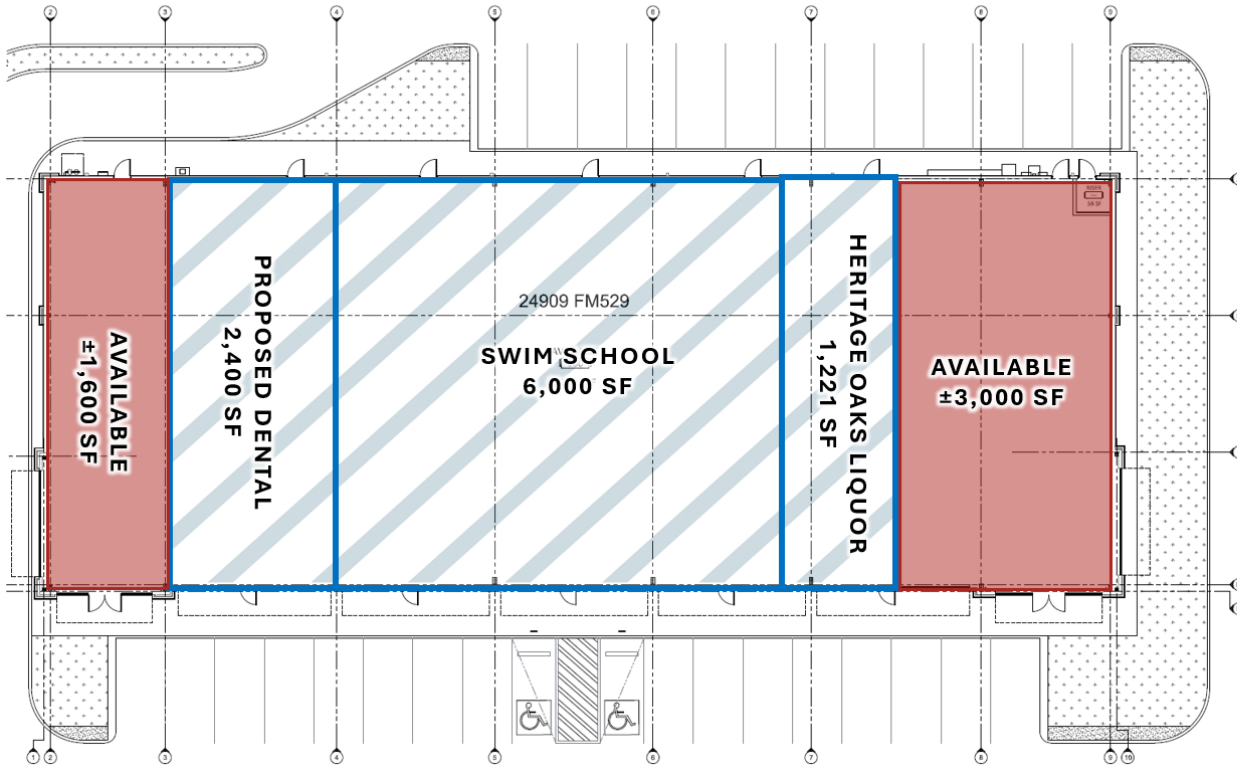

AVAILABLE PROPOSED SIGNED

LOD



SHOPS AT KATY LAKES - FOR LEASE

The information contained herein was obtained from sources believed reliable; however, Agent/Broker makes no guarantees, warranties or representations as to the completeness





## Information About Brokerage Services

*Texas law requires all real estate license holders to give the following information about brokerage services to prospective buyers, tenants, sellers and landlords.*



2-10-2025



### TYPES OF REAL ESTATE LICENSE HOLDERS:

- A **BROKER** is responsible for all brokerage activities, including acts performed by sales agents sponsored by the broker.
- A **SALES AGENT** must be sponsored by a broker and works with clients on behalf of the broker.

### A BROKER'S MINIMUM DUTIES REQUIRED BY LAW (A client is the person or party that the broker represents):

- Put the interests of the client above all others, including the broker's own interests;
- Inform the client of any material information about the property or transaction received by the broker;
- Answer the client's questions and present any offer to or counter-offer from the client; and
- Treat all parties to a real estate transaction honestly and fairly.

### A LICENSE HOLDER CAN REPRESENT A PARTY IN A REAL ESTATE TRANSACTION:

**AS AGENT FOR OWNER (SELLER/LANDLORD):** The broker becomes the property owner's agent through an agreement with the owner, usually in a written listing to sell or property management agreement. An owner's agent must perform the broker's minimum duties above and must inform the owner of any material information about the property or transaction known by the agent, including information disclosed to the agent or subagent by the buyer or buyer's agent. **An owner's agent fees are not set by law and are fully negotiable.**

**AS AGENT FOR BUYER/TENANT:** The broker becomes the buyer/tenant's agent by agreeing to represent the buyer, usually through a written representation agreement. A buyer's agent must perform the broker's minimum duties above and must inform the buyer of any material information about the property or transaction known by the agent, including information disclosed to the agent by the seller or seller's agent. **A buyer/tenant's agent fees are not set by law and are fully negotiable.**

**AS AGENT FOR BOTH - INTERMEDIARY:** To act as an intermediary between the parties the broker must first obtain the written agreement of *each party* to the transaction. The written agreement must state who will pay the broker and, in conspicuous bold or underlined print, set forth the broker's obligations as an intermediary. A broker who acts as an intermediary:

- Must treat all parties to the transaction impartially and fairly;
- May, with the parties' written consent, appoint a different license holder associated with the broker to each party (owner and buyer) to communicate with, provide opinions and advice to, and carry out the instructions of each party to the transaction.
- Must not, unless specifically authorized in writing to do so by the party, disclose:
  - that the owner will accept a price less than the written asking price;
  - that the buyer/tenant will pay a price greater than the price submitted in a written offer; and
  - any confidential information or any other information that a party specifically instructs the broker in writing not to disclose, unless required to do so by law.

**AS SUBAGENT:** A license holder acts as a subagent when aiding a buyer in a transaction without an agreement to represent the buyer. A subagent can assist the buyer but does not represent the buyer and must place the interests of the owner first.

### TO AVOID DISPUTES, ALL AGREEMENTS BETWEEN YOU AND A BROKER SHOULD BE IN WRITING AND CLEARLY ESTABLISH:

- The broker's duties and responsibilities to you, and your obligations under the representation agreement.
- Who will pay the broker for services provided to you, when payment will be made and how the payment will be calculated.

**LICENSE HOLDER CONTACT INFORMATION:** This notice is being provided for information purposes. It does not create an obligation for you to use the broker's services. Please acknowledge receipt of this notice below and retain a copy for your records.

#### 950 Maverick Partners, LLC d/b/a Palo Duro Commercial Partners

Licensed Broker/Broker Firm Name or Primary Assumed Business Name

**Jeffrey Stephen Hayes**

Designated Broker of Firm

**Stephen Pheigaru**

Licensed Supervisor of Sales Agent/Associate

**Ashley Strickland**

Sales Agent/Associate's Name

**Gabby Williams**

Buyer/Tenant/Seller/Landlord Initials

Date

**9012690**

License No.

**491387**

License No.

**610516**

License No.

**614649**

License No.

**792409**

Regulated by the Texas Real Estate Commission

Email

**Jeff@palodurocp.com**

Email

**Stephen@palodurocp.com**

Email

**Ashley@palodurocp.com**

Email

**gwilliams@palodurocp.com**

**281-995-2200**

Phone

**281-995-2200**

Phone

**281-995-2200**

Phone

**281-995-2200**

Phone

**281-995-2200**

Information available at [www.trec.texas.gov](http://www.trec.texas.gov)