



COMMERCIAL REALTY SOLUTIONS

For Sale/Lease  
**PROPOSED**  
Industrial Condos



## MILACA

### Proposed Industrial Condos

**Sales Price: \$175/psf Lease Rate: \$14.00/psf NNN**

**Building Size: 8,873/sf Lot Size: .61 Acres**

xxx 10th Ave NE (Parcel A), Milaca, MN 56353

Sheila Zachman, Broker  
763.244.0600  
SZachman@Crs-Mn.com



## PROPERTY LOCATION

- \* East of Hwy 169
- \* West of 10th Street
- \* Businesses in Area Include:

Dusty's Car & Pet Wash, Allstar Childcare Center, Bug Commander Pest Solutions, Milaca Meats, Holiday Station Store, Dairy Queen Grill & Chill, Milaca Off Sale Liquor and more.

### TRAFFIC COUNTS - 2025

- \* Highway 169 - 13,786 VPD
- \* 10th Street - 1,249 VPD




The information contained herein was obtained from sources believed to be reliable, but Commercial Realty Solutions has not verified nor has any knowledge regarding the accuracy of information and makes no representation or warranty concerning the same. Therefore, Commercial Realty Solutions disclaims all liabilities in connection with any inaccuracies or incompleteness. This marketing material is for the implicit use by Commercial Realty Solutions for the marketing of their listings and is not for use by other brokerage(s).

# PROPERTY OVERVIEW

Sales Price  
\$175/psf

Lease Rate: \$14.00/psf NNN


Building Size	8,873/sf
Space Available	Multiple Units
Lot Size	.61 Acres (Min. Divisible 833/sf)
County	Mille Lacs
PID/2025 Taxes	21-025-0102 \$1,248.00
Zoned	I-1 Industrial
Tenants	Multi Tenant Building
Year Built	2026
No. Floors	One (1)

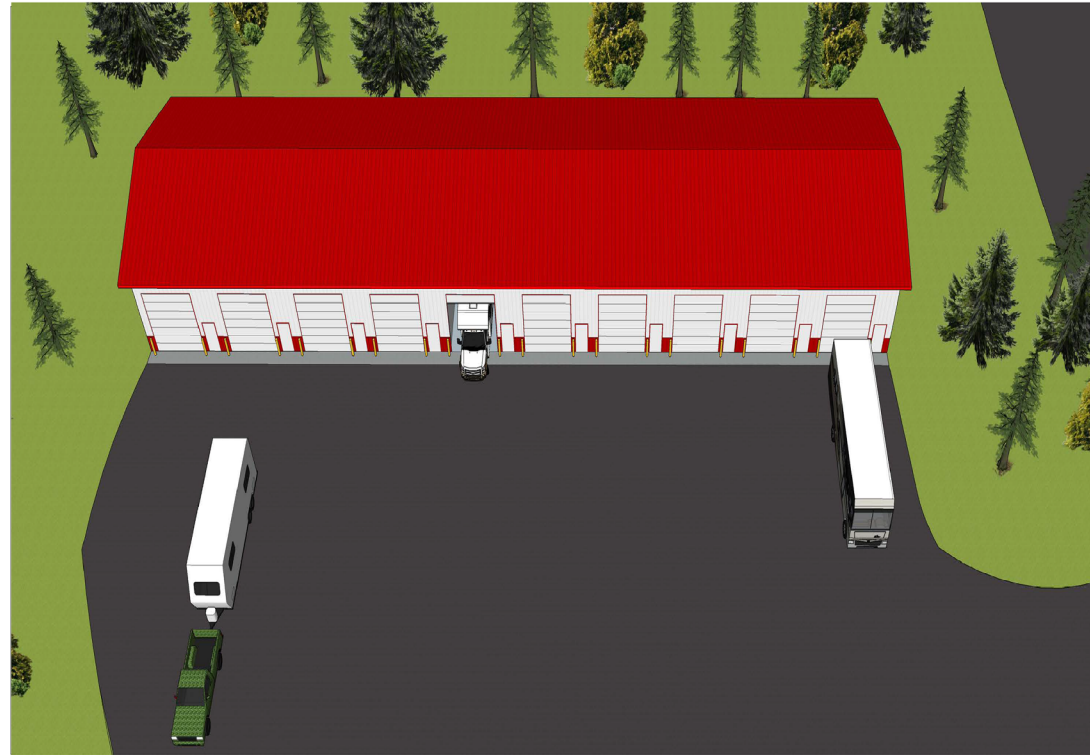

Proposed Building

This information has been secured from sources we believe to be reliable, but we make no representations or warranties explained or implied as to the accuracy of the information. Buyer must verify the information and bears all risk for any inaccuracies.

# FLOOR PLAN

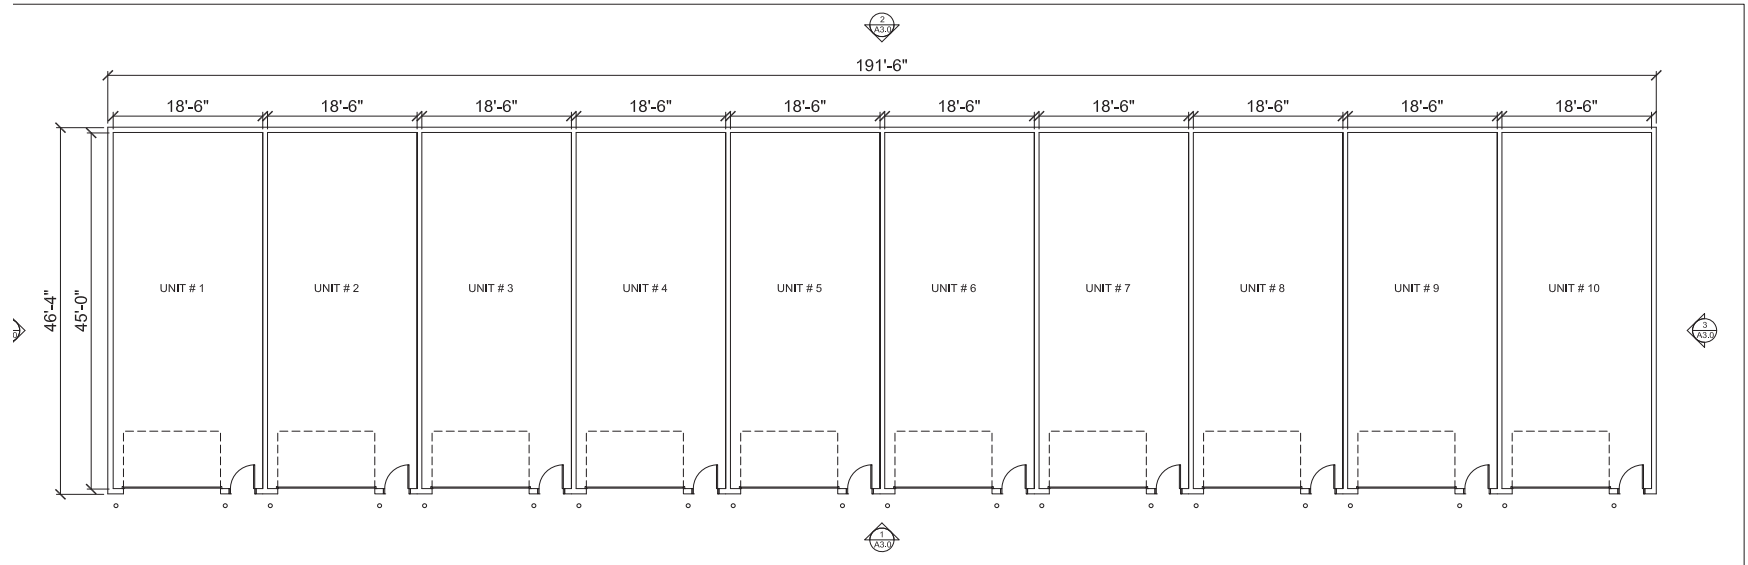

1  
A2.0 FLOOR PLAN

SCALE: 1/8" = 1'-0"



BUILDING TOTAL = 8,873 S.F.  
UNIT TOTAL = 833 USABLE S.F.

This information has been secured from sources we believe to be reliable, but we make no representations or warranties explained or implied as to the accuracy of the information. Buyer must verify the information and bears all risk for any inaccuracies.


# EXTERIOR PERSPECTIVES



1 SOUTH EAST PERSPECTIVE  
A3.17 NO SCALE



2 SOUTH WEST PERSPECTIVE  
A3.17 NO SCALE

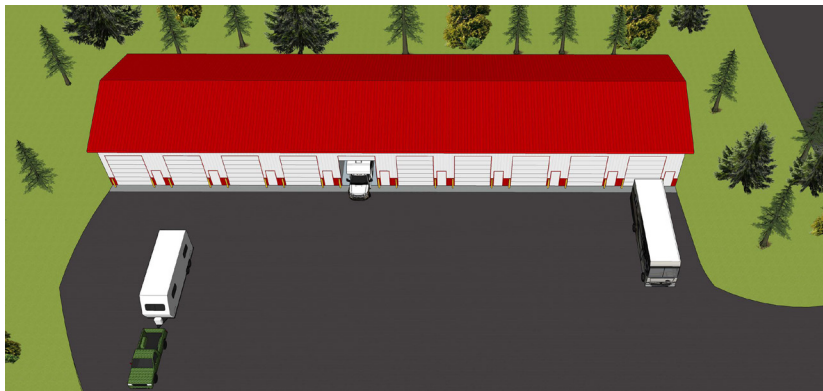

3 SOUTH AERIAL PERSPECTIVE  
A3.17 NO SCALE

## PROPERTY INFORMATION

### PRE-SALE/LEASE INDUSTRIAL CONDO UNITS

- \* Clear Height 17.5'
- \* Steel Wall & Roof Construction
- \* Concrete Slab
- \* Insulated Walls & Ceiling
- \* 12' x 14' Overhead Door
- \* One (1) Service Door
- \* Plumbing Rough In
- \* Floor Drains
- \* Ceiling Hung Unit Heater
- \* 60 Amp Electrical Service Outlets
- \* Overhead LED Lighting
- \* Security Cameras
- \* All Utilities Metered Separately

This information has been secured from sources we believe to be reliable, but we make no representations or warranties explained or implied as to the accuracy of the information. Buyer must verify the information and bears all risk for any inaccuracies.