



3 **LOADING DOCK SECTION - EXISTING**
1/2" = 1'-0"

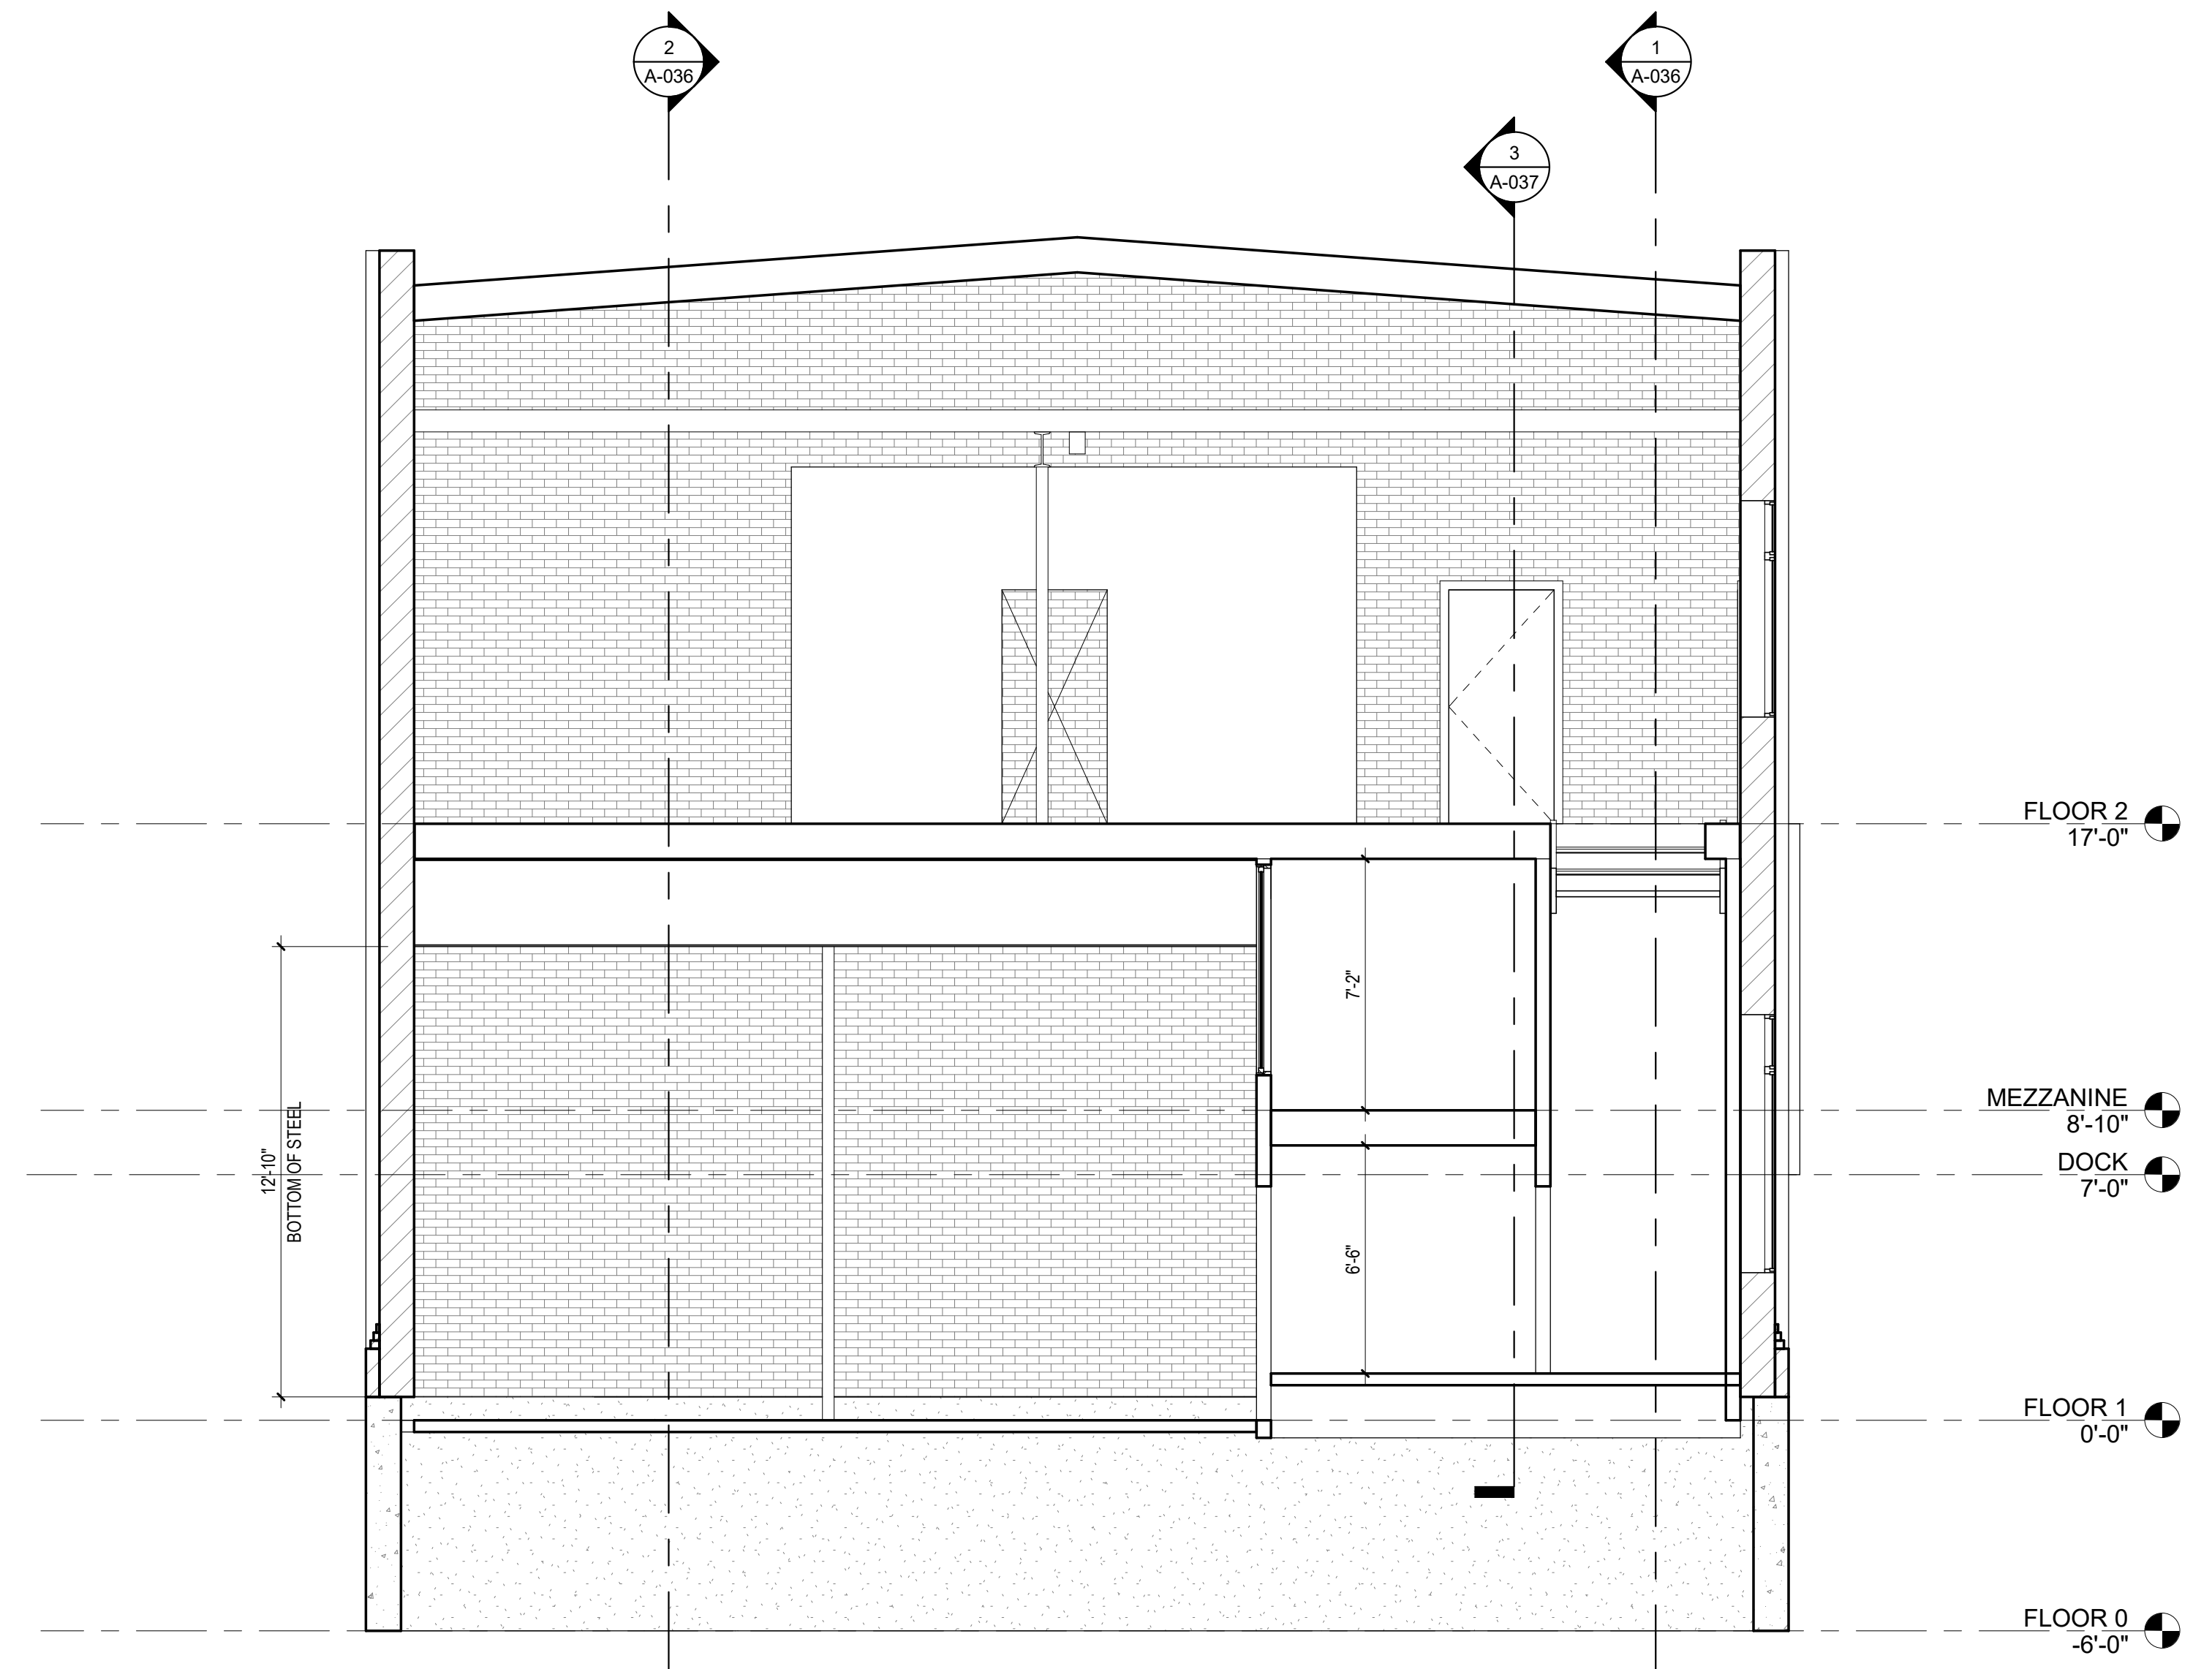

1 **BUILDING SECTION - EXISTING**
1/4" = 1'-0"

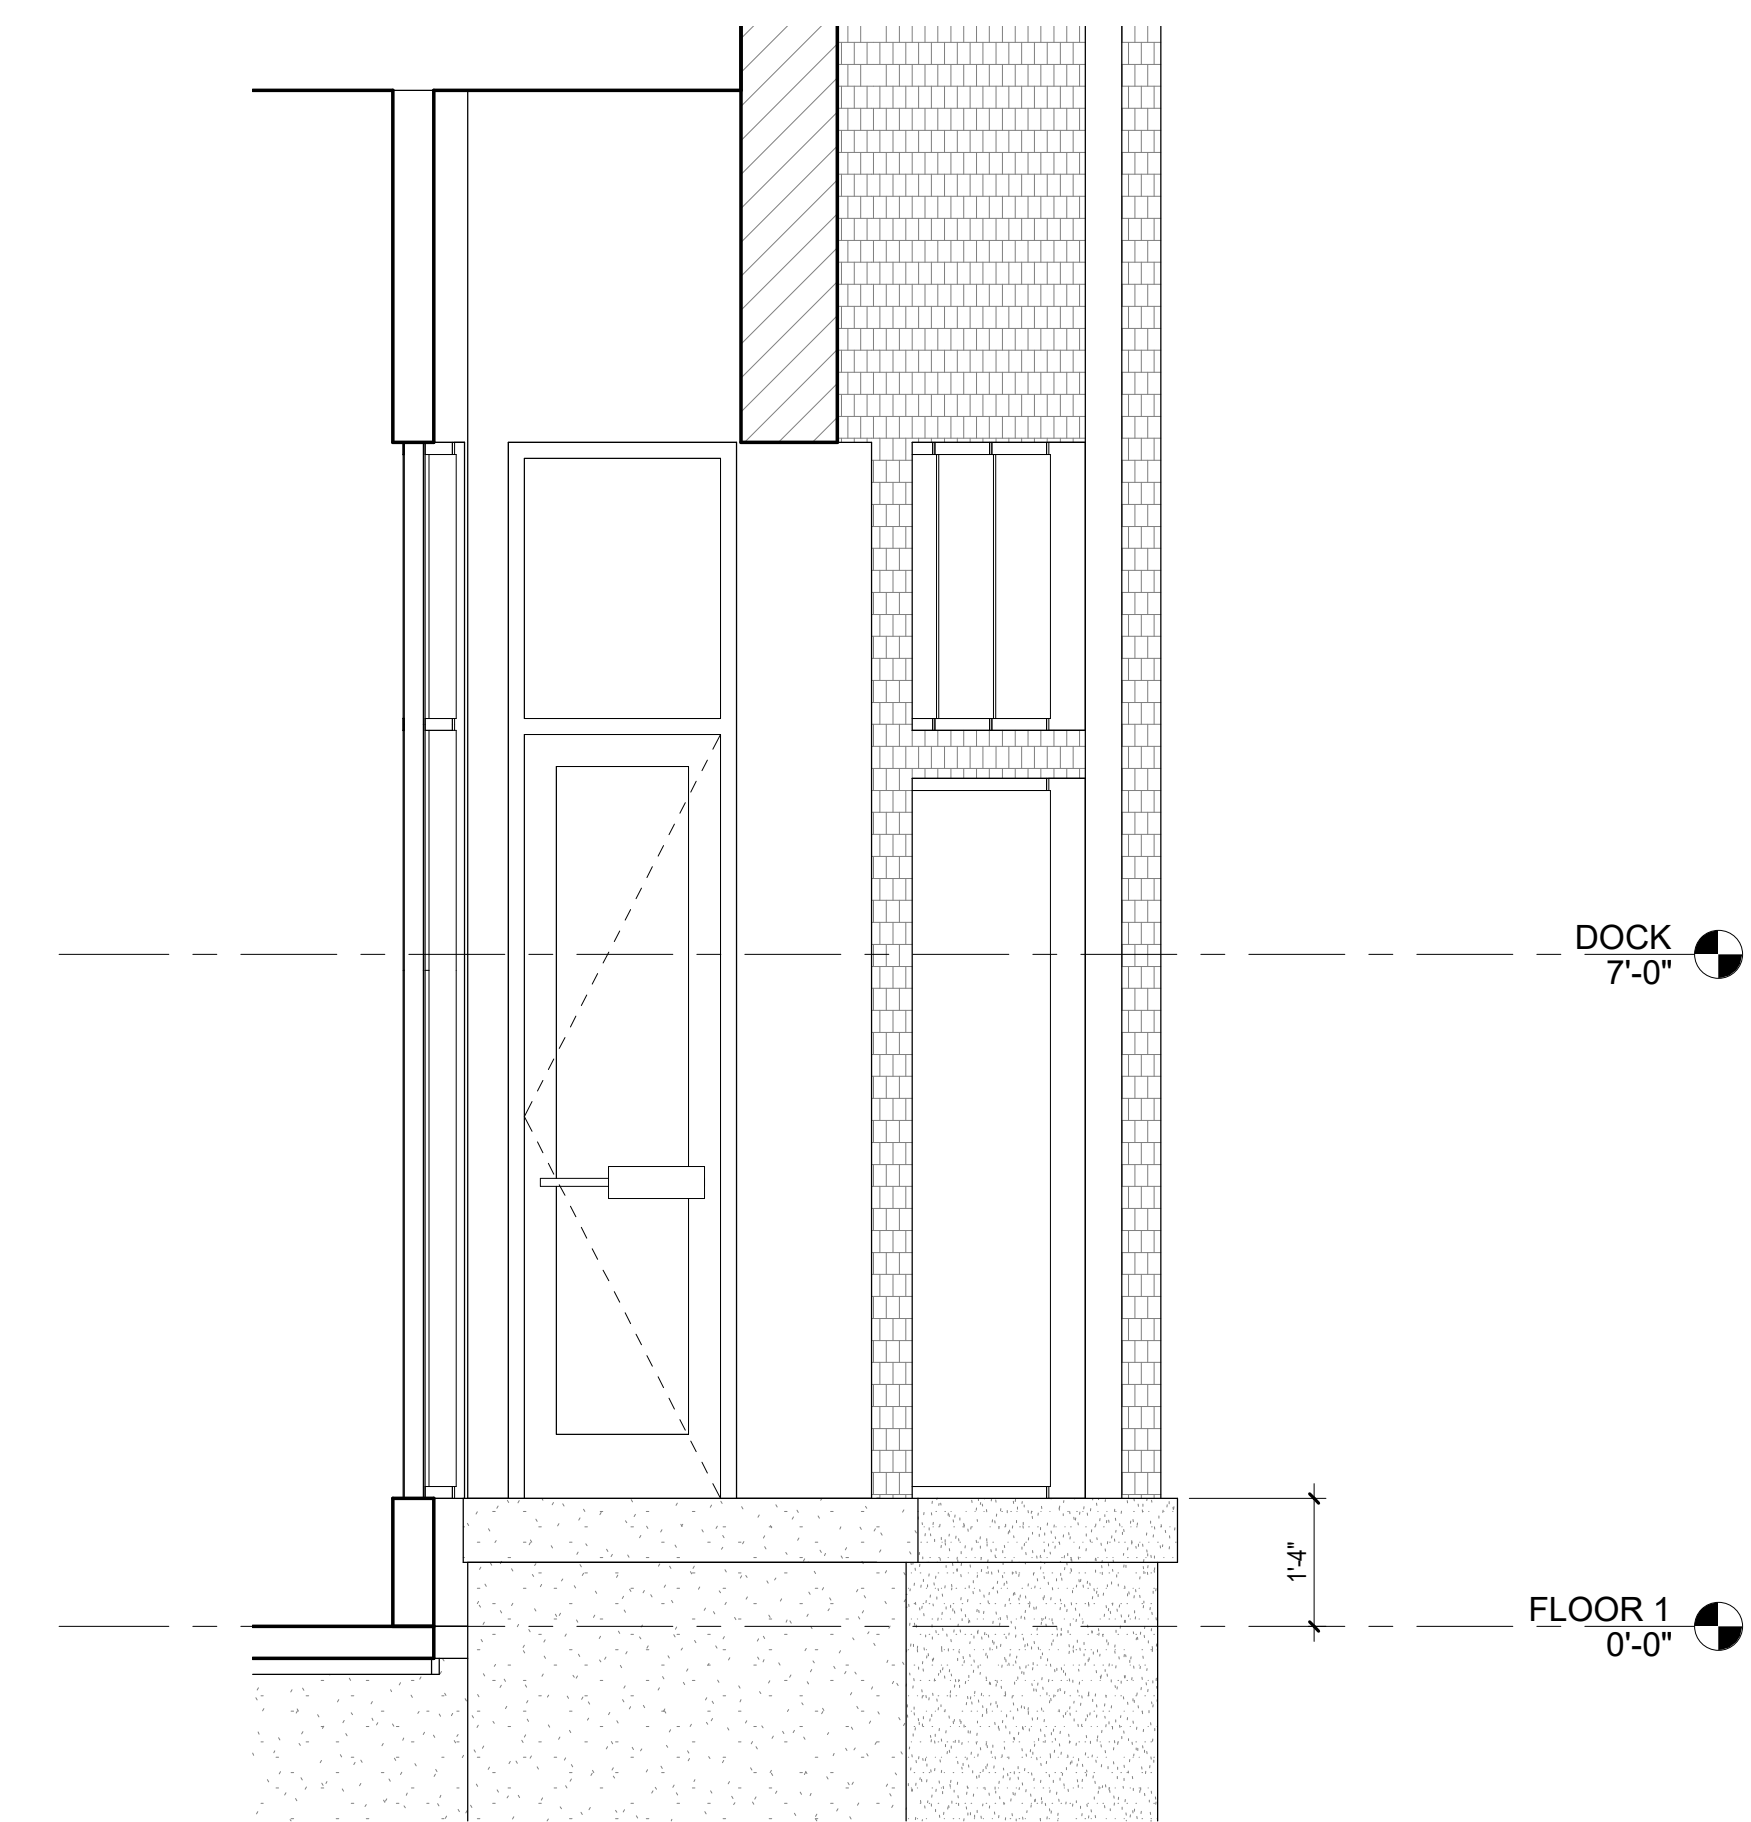

2 **APARTMENT ENTRY SECTION - EXISTING**
1/2" = 1'-0"

ALL EXISTING DIMENSIONS
SHOWN ARE APPROXIMATE.
VERIFY ALL DIMENSIONS IN FIELD.

DERCK & REDSON
EST. 1940
CAMPUSES DOWNTOWNS ATHLETICS
38 SOUTH BRADDO STREET, LITITZ PA 17543
3011 N. SPRING STREET, SUITE 200, BELLEVILLE PA 19823
WWW.DERCKANDREDSON.COM (717) 852-2224

BUILDING SECTIONS - EXISTING
EXISTING CONDITIONS
BUILDING at 25 S. READING AVENUE
VALUE CREATIONS INVESTMENTS
25 S Reading Ave, Boyertown, PA 19512

RELEASES:		
No.	DATE	DESCRIPTION OF CHANGES
1	8/25/23	EXISTING CONDITIONS

DATE:	8/25/23
PROJECT #:	230240
DRAWN BY:	Author
PKL:	Checker
PIC:	Approver

DRAWING NO.
A-037