

**FOR LEASE**

**W62 N244-248 WASHINGTON AVENUE  
CEDARBURG, WI 53012**



**CEDARBURG SQUARE  
OFFICE COMPLEX**

W62 N248 WASHINGTON AVENUE  
CEDARBURG, WI 53012

**LEASE RATE:**

**First Floor**, Street Level - \$17 PSF, MG  
**Second Floor** - \$14 PSF, MG  
**Lower Level**, Garden Level - \$9 PSF, MG

**LOT SIZE:** 1.81 Acres

**SQUARE FOOTAGE:** 442 SF - 3,345 SF

**TOTAL SQUARE FOOTAGE:** 34,165 SF

**YEAR BUILT:** 1976

**SIGNAGE:** Monument signage available

**PARKING:** 84 parking stalls (~2.5

spaces/1,000 SF

**TI ALLOWANCE:** Negotiable (dependent  
on lease terms)

**COMMENTS:** Located near charming  
downtown Cedarburg, the Cedarburg  
Square Office Complex consists of two  
office buildings and offers a wide range  
of office suites. Building B includes  
one passenger elevator and a shared  
conference space.

**CONTACT**

**RYAN SIDLO**

[ryansi@ogdenre.com](mailto:ryansi@ogdenre.com)

619-777-9031

**MIKE TESTA**

[miket@ogdenre.com](mailto:miket@ogdenre.com)

815-482-0105

*Ownership will be spending \$145,000 on common area improvements within the next year. There are retail style suites on the ground floor and traditional office suites on the garden level and second level. Ideal for doctors, banks, lawyers, accountants and insurance agents.*

**Ogden**

The information furnished regarding this property is from sources deemed reliable, but no warranty or representation is made to the accuracy thereof and is subject to errors, omissions, changes of price or other conditions or withdrawal without notice.

1665 N. Water Street | Milwaukee, WI | 53202  
Telephone: 414-276-5285 | Fax: 800-787-4205  
[www.ogdenre.com](http://www.ogdenre.com)



# ADDITIONAL PHOTOS |

W62 N244-248 WASHINGTON AVENUE



## CONTACT

**RYAN SIDLO**  
[ryansi@ogdenre.com](mailto:ryansi@ogdenre.com)

619-777-9031

**MIKE TESTA**  
[miket@ogdenre.com](mailto:miket@ogdenre.com)

815-482-0105

# Ogden

The information furnished regarding this property is from sources deemed reliable, but no warranty or representation is made to the accuracy thereof and is subject to errors, omissions, changes of price or other conditions or withdrawal without notice.

1665 N. Water Street | Milwaukee, WI | 53202  
Telephone: 414-276-5285 | Fax: 800-787-4205  
[www.ogdenre.com](http://www.ogdenre.com)



# LOCATION MAP |

W62 N244-248 WASHINGTON AVENUE



**CONTACT**

**RYAN SIDLO**  
ryansi@ogdenre.com

619-777-9031

**MIKE TESTA**  
miket@ogdenre.com

815-482-0105

DEMOGRAPHICS	1 MILE	3 MILE	5 MILE
<b>2018 Population</b>	4,369	15,543	30,067
<b>Avg. HH Income</b>	\$80,469.60	\$84,039.07	\$86,973.81
<b>Number of HHs</b>	3,144	9,150	15,425




The information furnished regarding this property is from sources deemed reliable, but no warranty or representation is made to the accuracy thereof and is subject to errors, omissions, changes of price or other conditions or withdrawal without notice.

1665 N. Water Street | Milwaukee, WI | 53202  
Telephone: 414-276-5285 | Fax: 800-787-4205  
www.ogdenre.com

# FLOOR PLAN |

W62 N244-248 WASHINGTON AVENUE

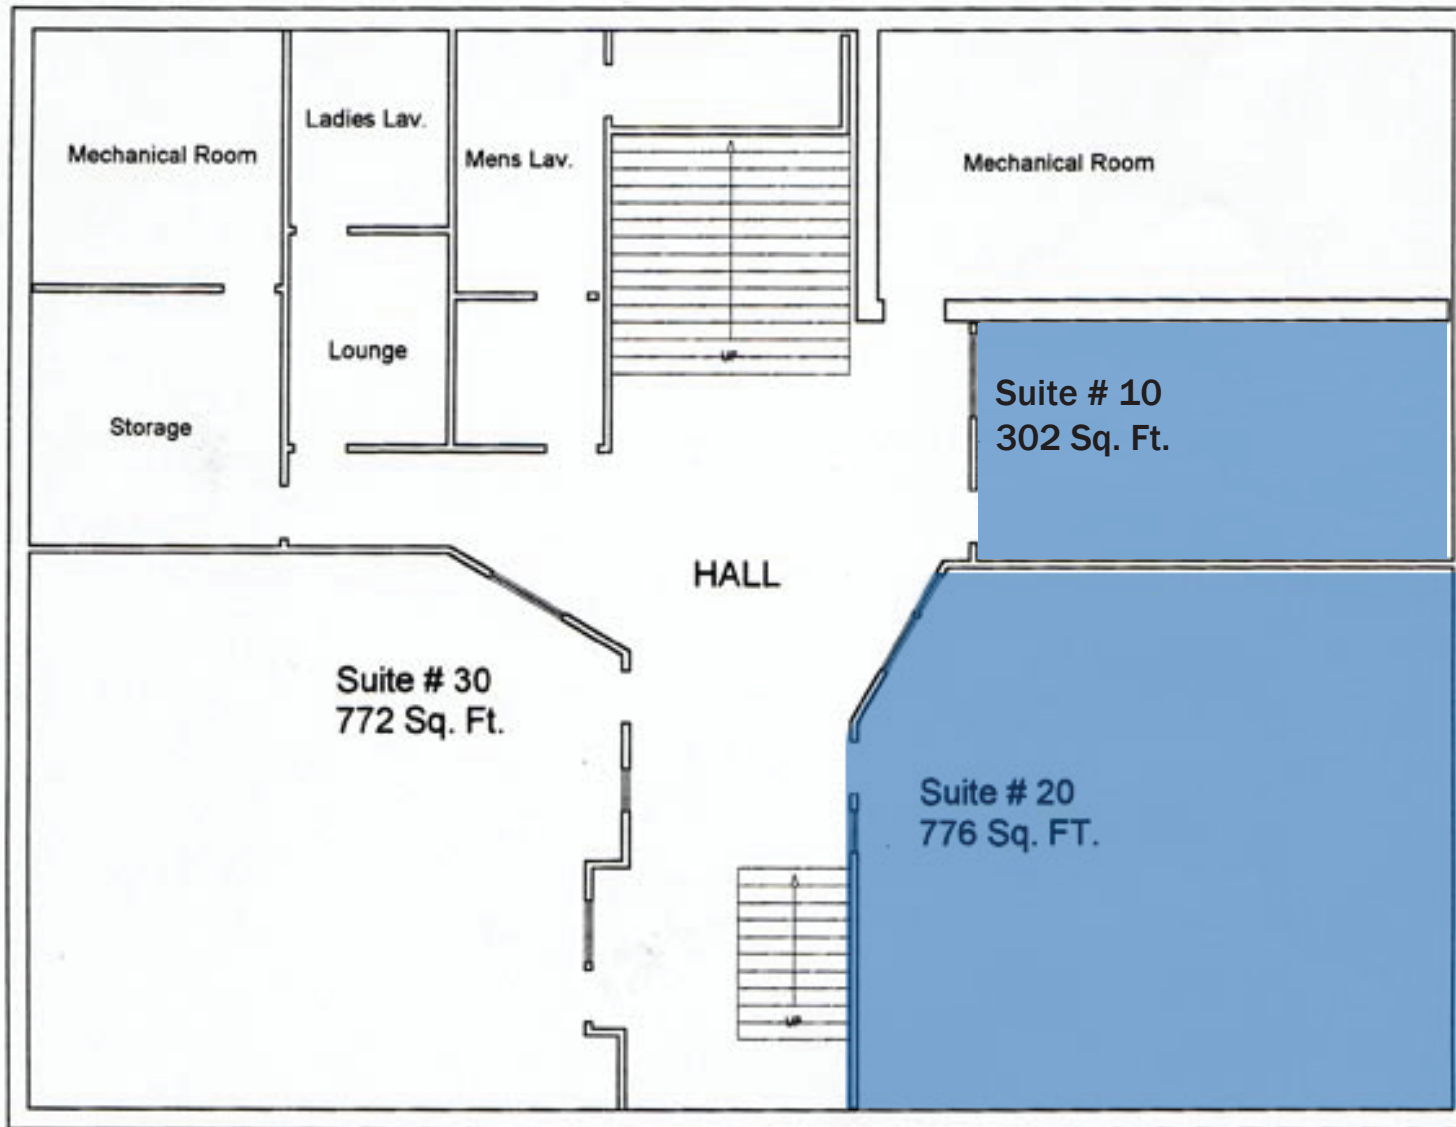

## BUILDING A - LOWER LEVEL

### RENTABLE SQ. FEET

Suite # A20, 776 SF

### includes the following:

- Heat
- Current Real Estate Taxes (Base year)
- Building Insurance
- Maintenance of Common Areas
- Parking

### CONTACT

**RYAN SIDLO**

[ryansi@ogdenre.com](mailto:ryansi@ogdenre.com)

619-777-9031

**MIKE TESTA**

[miket@ogdenre.com](mailto:miket@ogdenre.com)

815-482-0105

# Ogden


The information furnished regarding this property is from sources deemed reliable, but no warranty or representation is made to the accuracy thereof and is subject to errors, omissions, changes of price or other conditions or withdrawal without notice.

1665 N. Water Street | Milwaukee, WI | 53202  
Telephone: 414-276-5285 | Fax: 800-787-4205  
[www.ogdenre.com](http://www.ogdenre.com)



# FLOOR PLAN |

W62 N244-248 WASHINGTON AVENUE

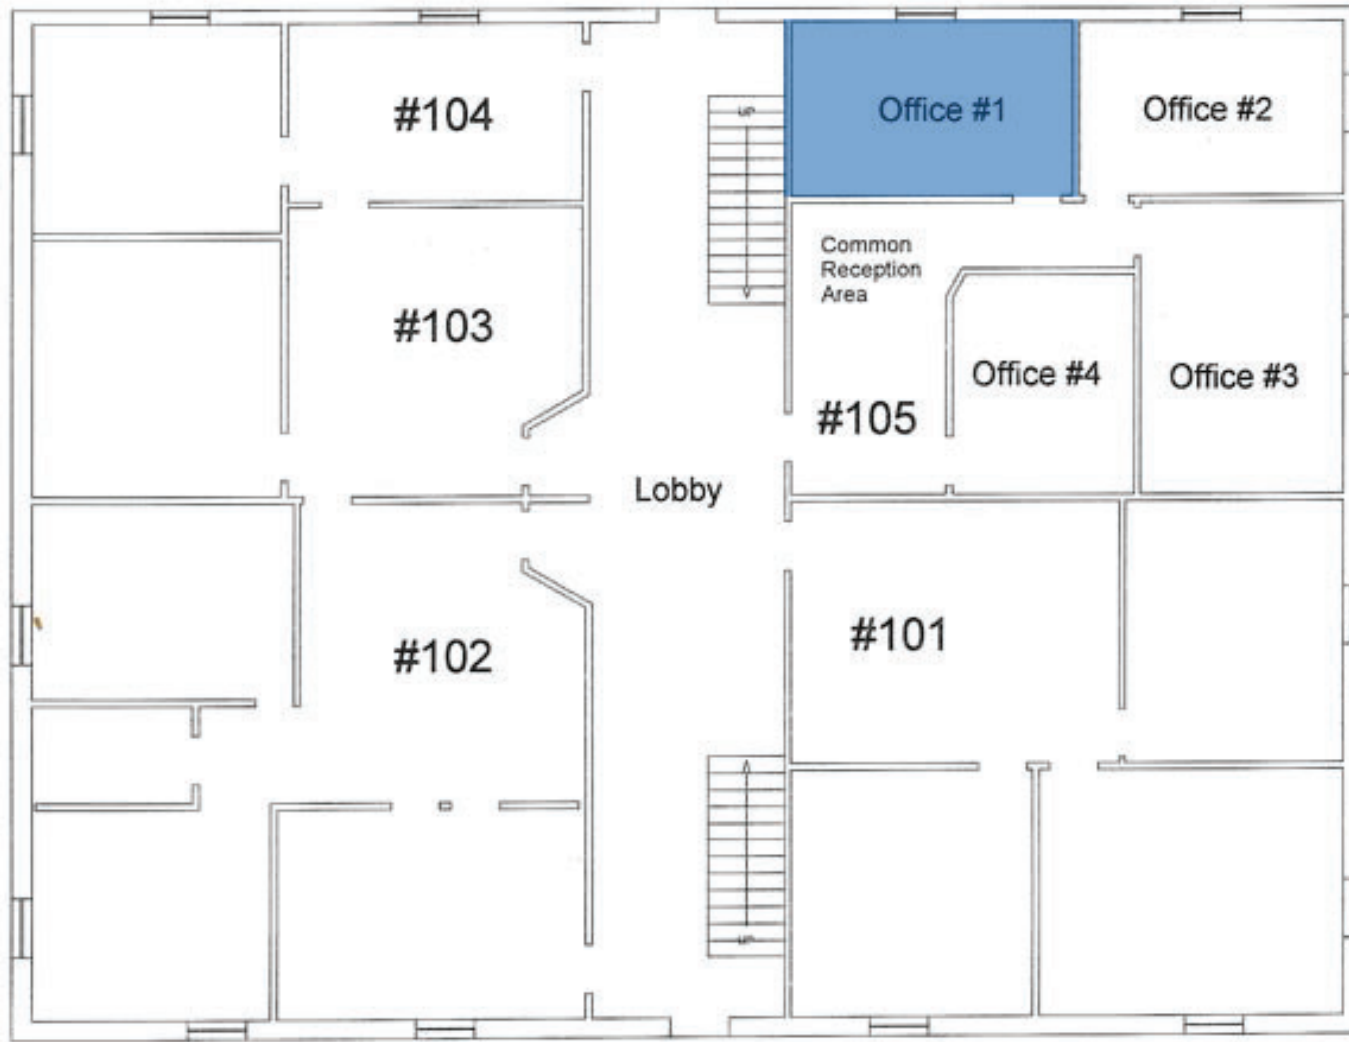

## BUILDING A - FIRST FLOOR

### RENTABLE SQ. FEET

Suite A105, Single office # 1, First Floor, Incubator Suite  
Note: available August 1, 2020

### includes the following:

- Heat
- Current Real Estate Taxes (Base year)
- Building Insurance
- Maintenance of Common Areas
- Parking

### CONTACT

**RYAN SIDLO**

[ryansi@ogdenre.com](mailto:ryansi@ogdenre.com)

619-777-9031

**MIKE TESTA**

[miket@ogdenre.com](mailto:miket@ogdenre.com)

815-482-0105

# Ogden


The information furnished regarding this property is from sources deemed reliable, but no warranty or representation is made to the accuracy thereof and is subject to errors, omissions, changes of price or other conditions or withdrawal without notice.

1665 N. Water Street | Milwaukee, WI | 53202  
Telephone: 414-276-5285 | Fax: 800-787-4205  
[www.ogdenre.com](http://www.ogdenre.com)



# FLOOR PLAN |

W62 N244-248 WASHINGTON AVENUE

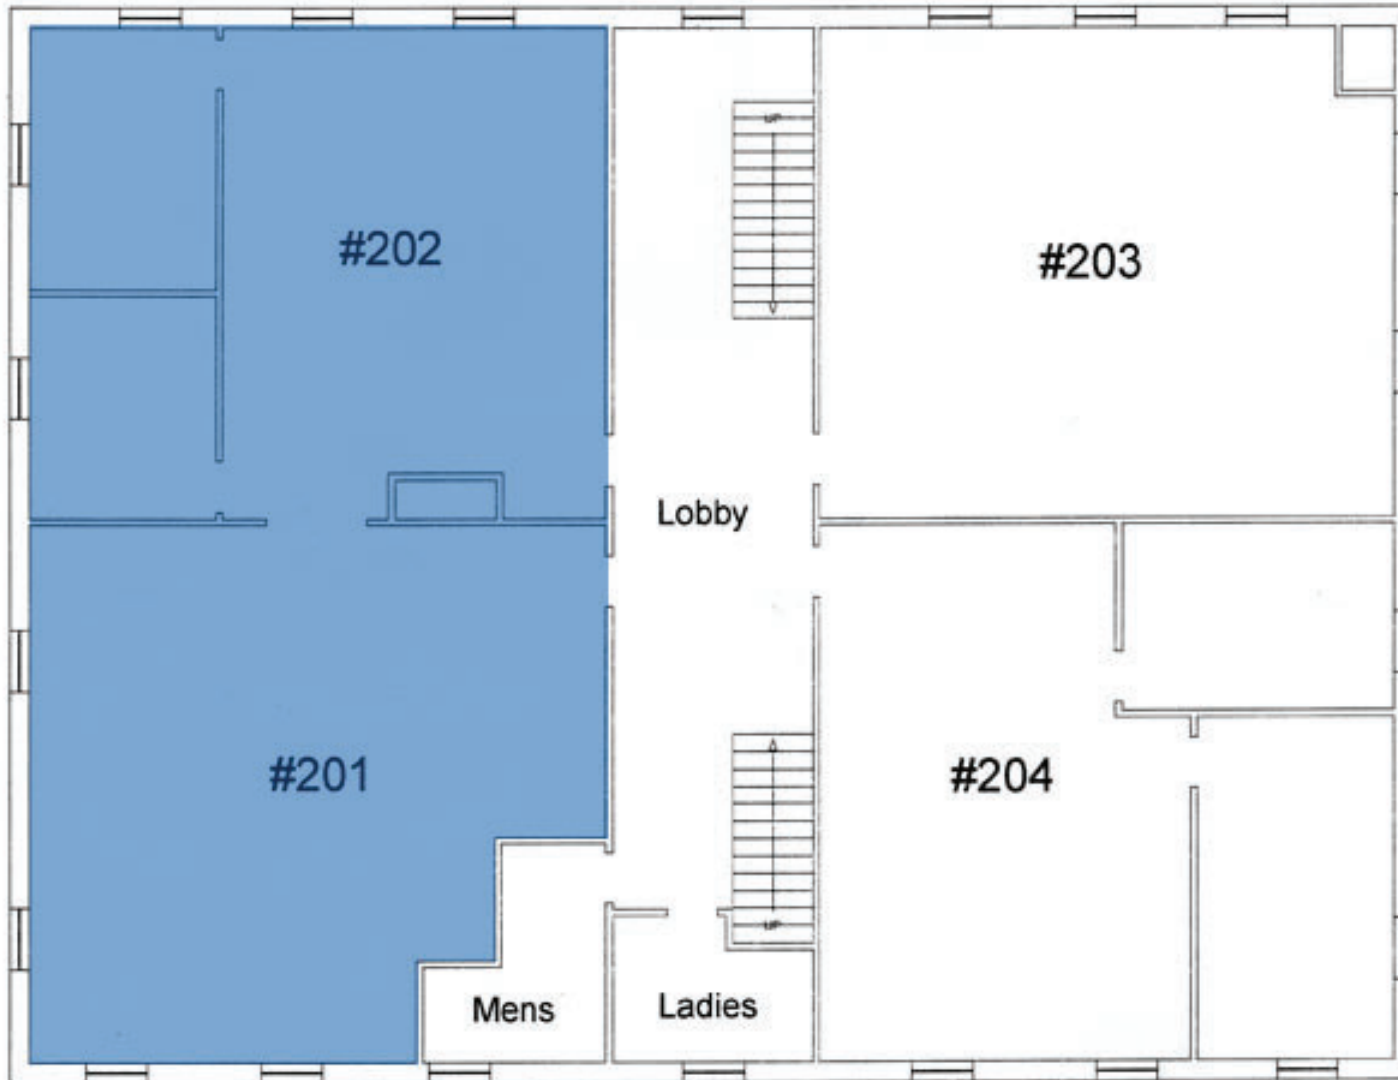

## BUILDING A - SECOND FLOOR

### RENTABLE SQ. FEET

Suite # A201, 749 SF

Suite # A202, 825 SF

### includes the following:

- Heat
- Current Real Estate Taxes (Base year)
- Building Insurance
- Maintenance of Common Areas
- Parking

### CONTACT

**RYAN SIDLO**

[ryansi@ogdenre.com](mailto:ryansi@ogdenre.com)

619-777-9031

**MIKE TESTA**

[miket@ogdenre.com](mailto:miket@ogdenre.com)

815-482-0105

# Ogden

The information furnished regarding this property is from sources deemed reliable, but no warranty or representation is made to the accuracy thereof and is subject to errors, omissions, changes of price or other conditions or withdrawal without notice.

1665 N. Water Street | Milwaukee, WI | 53202  
Telephone: 414-276-5285 | Fax: 800-787-4205  
[www.ogdenre.com](http://www.ogdenre.com)



# FLOOR PLAN |

W62 N244-248 WASHINGTON AVENUE



## BUILDING B - LOWER LEVEL


### RENTABLE SQ. FEET

Suite B8, Office #2, Single office with common reception area

Suite B9, 442 SF

### includes the following:

- Heat
- Current Real Estate Taxes (Base year)
- Building Insurance
- Maintenance of Common Areas
- Parking

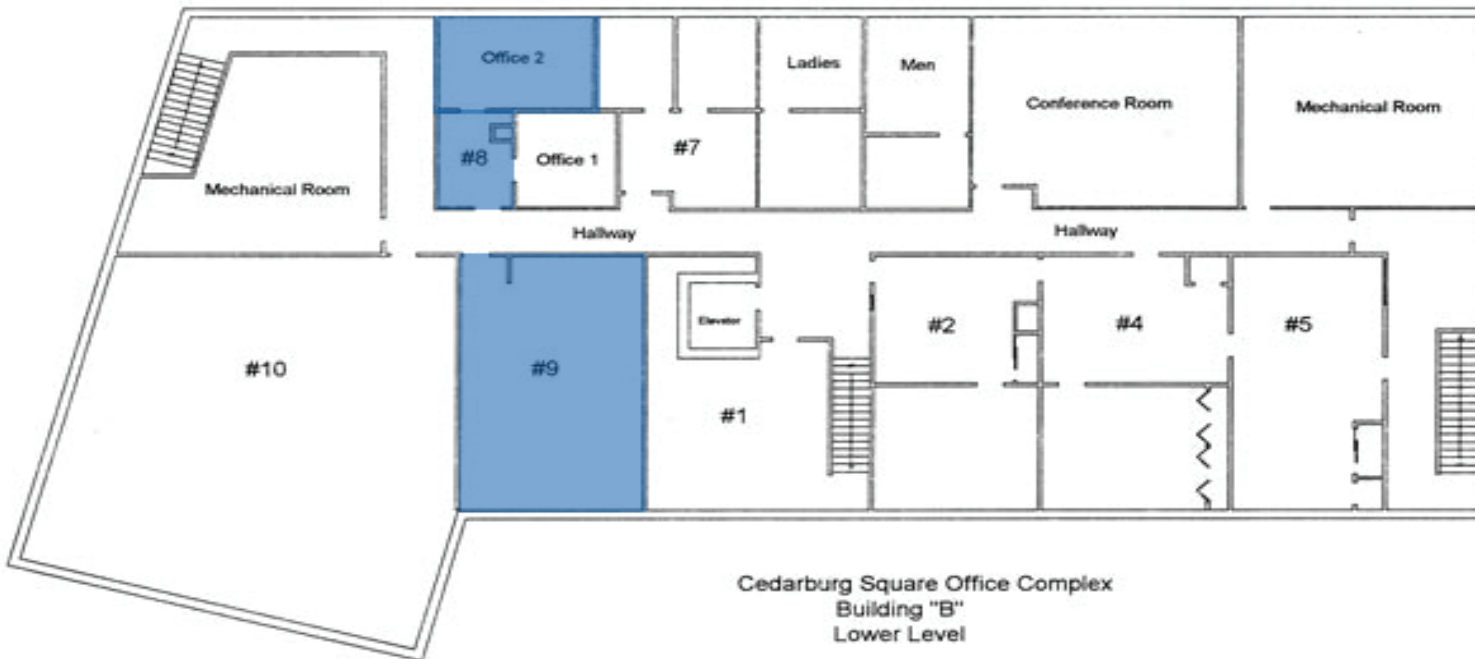

Cedarburg Square Office Complex  
Building "B"  
Lower Level  
Not To Scale

### CONTACT

**RYAN SIDLO**

[ryansi@ogdenre.com](mailto:ryansi@ogdenre.com)

619-777-9031

**MIKE TESTA**

[miket@ogdenre.com](mailto:miket@ogdenre.com)

815-482-0105

# Ogden

The information furnished regarding this property is from sources deemed reliable, but no warranty or representation is made to the accuracy thereof and is subject to errors, omissions, changes of price or other conditions or withdrawal without notice.

1665 N. Water Street | Milwaukee, WI | 53202  
Telephone: 414-276-5285 | Fax: 800-787-4205  
[www.ogdenre.com](http://www.ogdenre.com)



# FLOOR PLAN |

W62 N244-248 WASHINGTON AVENUE



## BUILDING B - FIRST FLOOR

### RENTABLE SQ. FEET

Medical Clinic Suite # B101, B102 & B104 3,345 SF

Suite # B103, 2,220 SF

Suite # B105, Bank 1318 SF

### includes the following:

- Heat
- Current Real Estate Taxes (Base year)
- Building Insurance
- Maintenance of Common Areas
- Parking

### CONTACT

**RYAN SIDLO**


[ryansi@ogdenre.com](mailto:ryansi@ogdenre.com)

619-777-9031

**MIKE TESTA**

[miket@ogdenre.com](mailto:miket@ogdenre.com)

815-482-0105

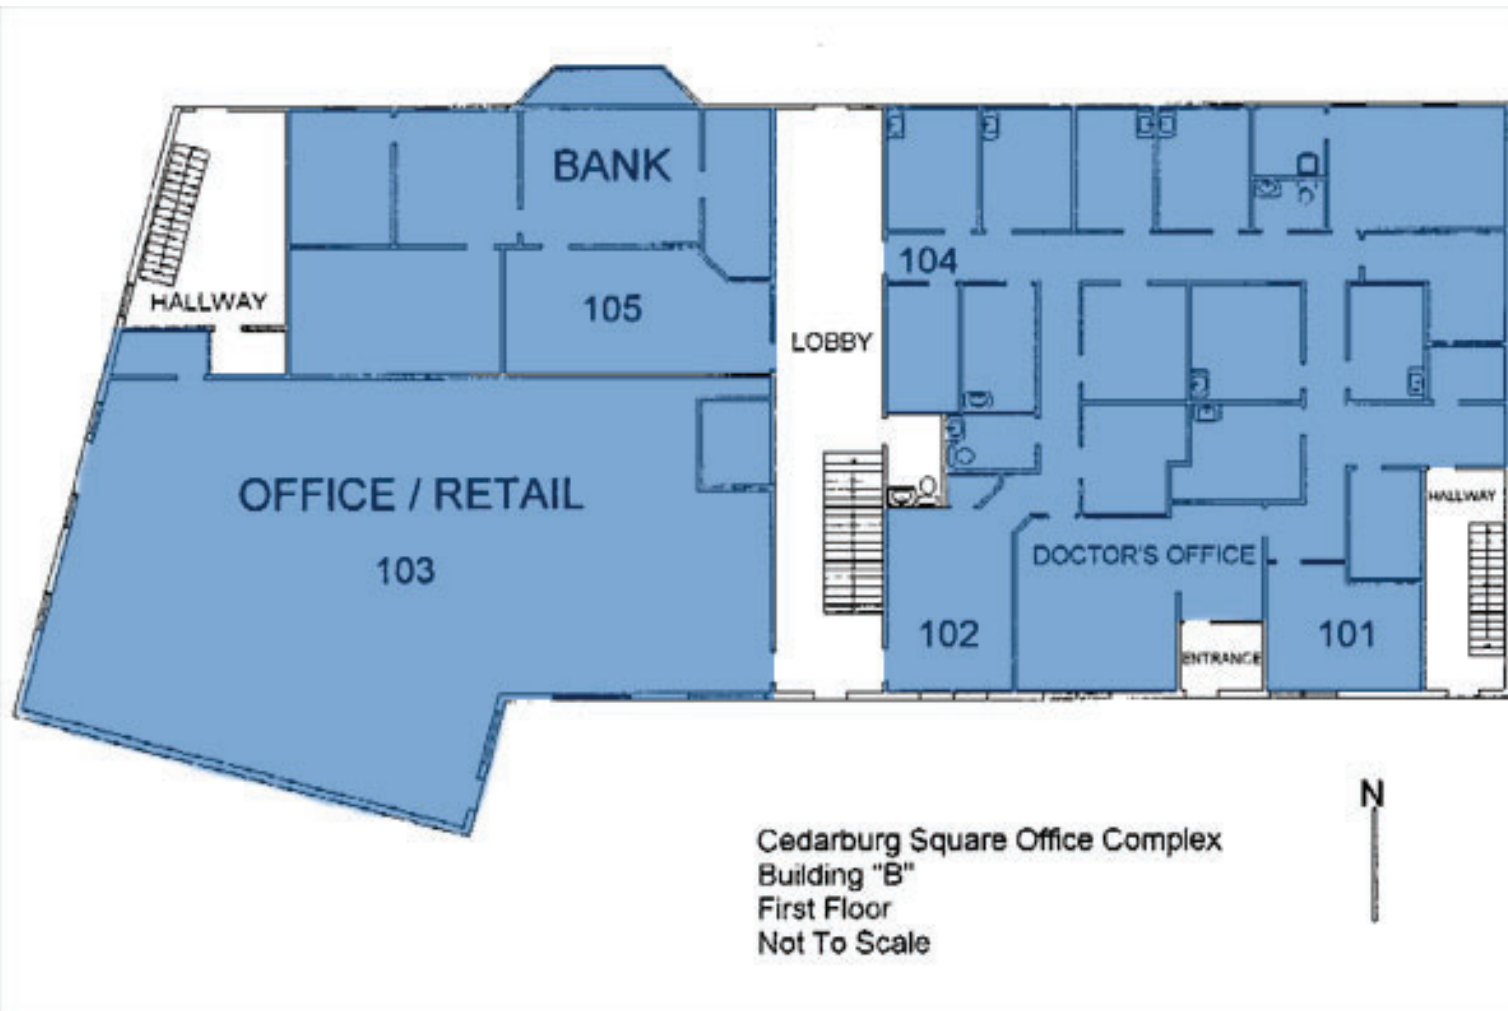

Cedarburg Square Office Complex  
Building "B"  
First Floor  
Not To Scale

# Ogden


The information furnished regarding this property is from sources deemed reliable, but no warranty or representation is made to the accuracy thereof and is subject to errors, omissions, changes of price or other conditions or withdrawal without notice.

1665 N. Water Street | Milwaukee, WI | 53202  
Telephone: 414-276-5285 | Fax: 800-787-4205  
[www.ogdenre.com](http://www.ogdenre.com)



# FLOOR PLAN |

W62 N244-248 WASHINGTON AVENUE

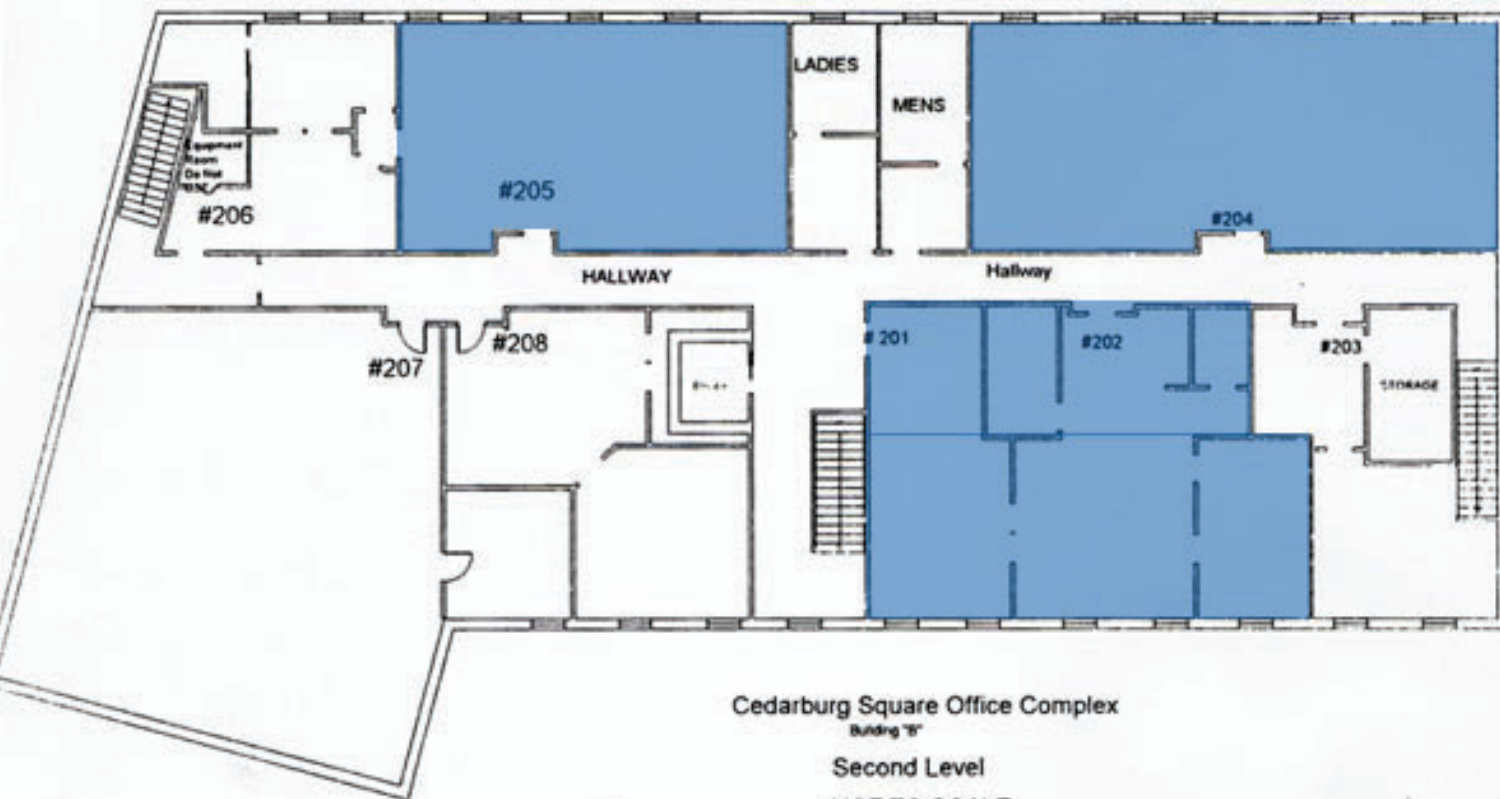

## BUILDING B - SECOND FLOOR

### RENTABLE SQ. FEET

Suite # B201-B202, 1068 SF

Suite # B205, 803 SF

Suite # B204; Owners Suite, Incubator  
Single office

### includes the following:

- Heat
- Current Real Estate Taxes (Base year)
- Building Insurance
- Maintenance of Common Areas
- Parking

### CONTACT

**RYAN SIDLO**

[ryansi@ogdenre.com](mailto:ryansi@ogdenre.com)

619-777-9031

**MIKE TESTA**

[miket@ogdenre.com](mailto:miket@ogdenre.com)

815-482-0105

# Ogden

The information furnished regarding this property is from sources deemed reliable, but no warranty or representation is made to the accuracy thereof and is subject to errors, omissions, changes of price or other conditions or withdrawal without notice.

1665 N. Water Street | Milwaukee, WI | 53202  
Telephone: 414-276-5285 | Fax: 800-787-4205  
[www.ogdenre.com](http://www.ogdenre.com)



**BROKER DISCLOSURE TO NON-RESIDENTIAL CUSTOMERS**

1 Prior to negotiating on your behalf the Broker must provide you the following disclosure statement:

2 **BROKER DISCLOSURE TO CUSTOMERS**

3 You are a customer of the broker. The broker is either an agent of another party in the transaction or a subagent of another broker  
4 who is the agent of another party in the transaction. The broker, or a salesperson acting on behalf of the broker, may provide  
5 brokerage services to you. Whenever the broker is providing brokerage services to you, the broker owes you, the customer, the  
6 following duties:

- 7 ■ The duty to provide brokerage services to you fairly and honestly.
- 8 ■ The duty to exercise reasonable skill and care in providing brokerage services to you.
- 9 ■ The duty to provide you with accurate information about market conditions within a reasonable time if you request it, unless  
10 disclosure of the information is prohibited by law.
- 11 ■ The duty to disclose to you in writing certain material adverse facts about a property, unless disclosure of the information is  
12 prohibited by law **(See Lines 47-55)**.
- 13 ■ The duty to protect your confidentiality. Unless the law requires it, the broker will not disclose your confidential information or the  
14 confidential information of other parties **(See Lines 22-39)**.
- 15 ■ The duty to safeguard trust funds and other property the broker holds.
- 16 ■ The duty, when negotiating, to present contract proposals in an objective and unbiased manner and disclose the advantages and  
17 disadvantages of the proposals.

18 Please review this information carefully. A broker or salesperson can answer your questions about brokerage services, but if you  
19 need legal advice, tax advice, or a professional home inspection, contact an attorney, tax advisor, or home inspector.

20 This disclosure is required by section 452.135 of the Wisconsin statutes and is for information only. It is a plain-language summary of  
21 a broker's duties to a customer under section 452.133 (1) of the Wisconsin statutes.

22 **CONFIDENTIALITY NOTICE TO CUSTOMERS**

23 BROKER WILL KEEP CONFIDENTIAL ANY INFORMATION GIVEN TO BROKER IN CONFIDENCE, OR ANY INFORMATION  
24 OBTAINED BY BROKER THAT HE OR SHE KNOWS A REASONABLE PERSON WOULD WANT TO BE KEPT CONFIDENTIAL,  
25 UNLESS THE INFORMATION MUST BE DISCLOSED BY LAW OR YOU AUTHORIZE THE BROKER TO DISCLOSE PARTICULAR  
26 INFORMATION. A BROKER SHALL CONTINUE TO KEEP THE INFORMATION CONFIDENTIAL AFTER BROKER IS NO LONGER  
27 PROVIDING BROKERAGE SERVICES TO YOU.

28 THE FOLLOWING INFORMATION IS REQUIRED TO BE DISCLOSED BY LAW:

- 29 1. MATERIAL ADVERSE FACTS, AS DEFINED IN SECTION 452.01 (5g) OF THE WISCONSIN STATUTES **(SEE LINES 47-55)**.
  - 30 2. ANY FACTS KNOWN BY THE BROKER THAT CONTRADICT ANY INFORMATION INCLUDED IN A WRITTEN INSPECTION  
31 REPORT ON THE PROPERTY OR REAL ESTATE THAT IS THE SUBJECT OF THE TRANSACTION.
- 32 TO ENSURE THAT THE BROKER IS AWARE OF WHAT SPECIFIC INFORMATION YOU CONSIDER CONFIDENTIAL, YOU MAY LIST  
33 THAT INFORMATION BELOW **(SEE LINES 35-36)**. AT A LATER TIME, YOU MAY ALSO PROVIDE THE BROKER WITH OTHER  
34 INFORMATION YOU CONSIDER TO BE CONFIDENTIAL.

35 **CONFIDENTIAL INFORMATION:** \_\_\_\_\_  
36 \_\_\_\_\_

37 **NON-CONFIDENTIAL INFORMATION** (The following information may be disclosed by Broker): \_\_\_\_\_  
38 \_\_\_\_\_

39 *(INSERT INFORMATION YOU AUTHORIZE THE BROKER TO DISCLOSE SUCH AS FINANCIAL QUALIFICATION INFORMATION.)*

40 **CONSENT TO TELEPHONE SOLICITATION**

41 I/We agree that the Broker and any affiliated settlement service providers (for example, a mortgage company or title company) may  
42 call our/my home or cell phone numbers regarding issues, goods and services related to the real estate transaction until I/we  
43 withdraw this consent in writing. **List Home/Cell Numbers:** \_\_\_\_\_  
44 \_\_\_\_\_

44 **SEX OFFENDER REGISTRY**

45 *Notice: You may obtain information about the sex offender registry and persons registered with the registry by contacting the  
46 Wisconsin Department of Corrections on the Internet at: <http://offender.doc.state.wi.us/public/> or by phone at 877-234-0085.*

47 **DEFINITION OF MATERIAL ADVERSE FACTS**

48 A "material adverse fact" is defined in Wis. Stat. § 452.01(5g) as an adverse fact that a party indicates is of such significance, or that  
49 is generally recognized by a competent licensee as being of such significance to a reasonable party, that it affects or would affect  
50 the party's decision to enter into a contract or agreement concerning a transaction or affects or would affect the party's decision  
51 about the terms of such a contract or agreement. An "adverse fact" is defined in Wis. Stat. § 452.01(1e) as a condition or occurrence  
52 that a competent licensee generally recognizes will significantly and adversely affect the value of the property, significantly reduce  
53 the structural integrity of improvements to real estate, or present a significant health risk to occupants of the property; or information  
54 that indicates that a party to a transaction is not able to or does not intend to meet his or her obligations under a contract or  
55 agreement made concerning the transaction.

No representation is made as to the legal validity of any provision or the adequacy of any provision in any specific transaction.  
Copyright 2006 by Wisconsin REALTORS® Association

