


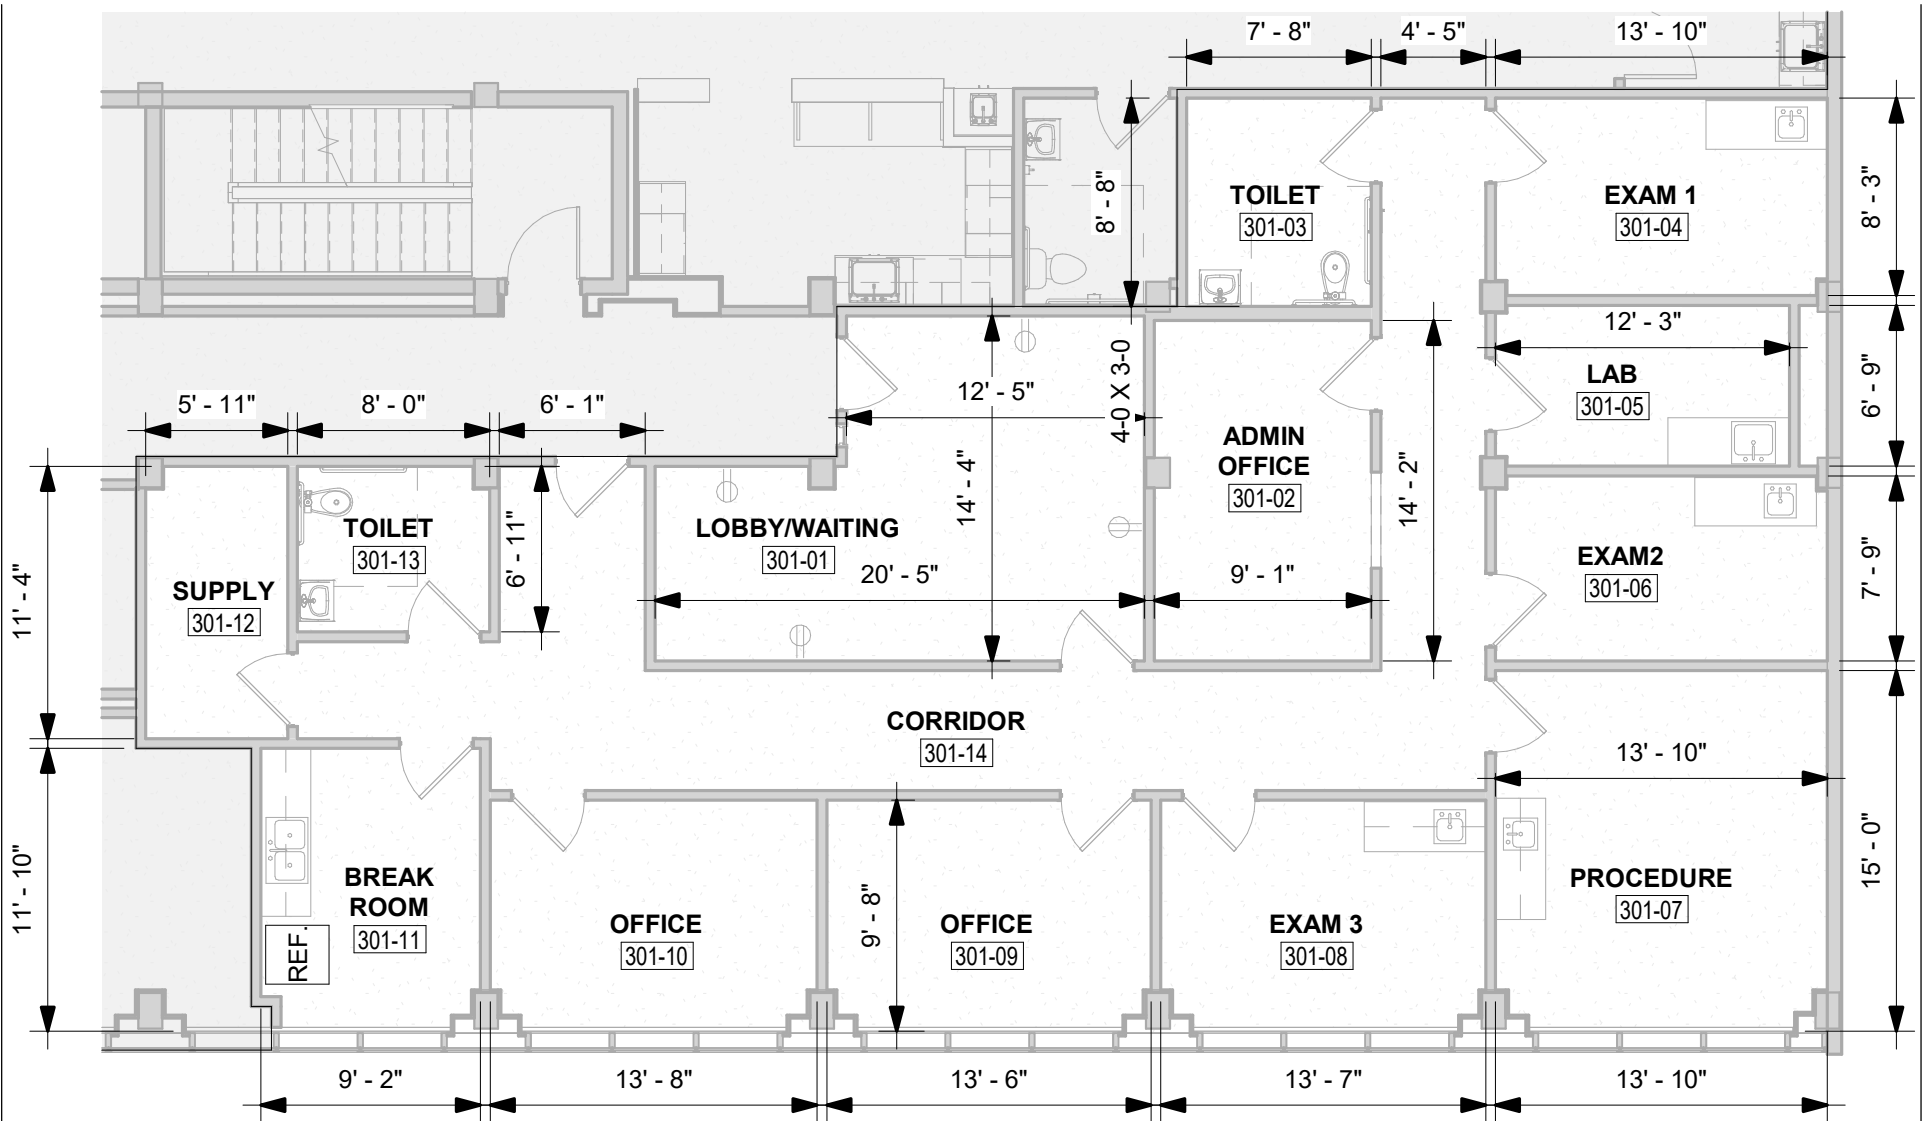

FLOOR PLAN



SUITE 301
755 COMMERCE DRIVE
DECATUR, GA 30030

PARTITION TYPES

- EXISTING PARTITION - TO REMAIN
- NEW PARTITION - MATCH ADJACENT PARTITION
- EXISTING CONSTRUCTION - TO BE REMOVED