


SECOND FLOOR

SCALE: 1/4"=1'-0"

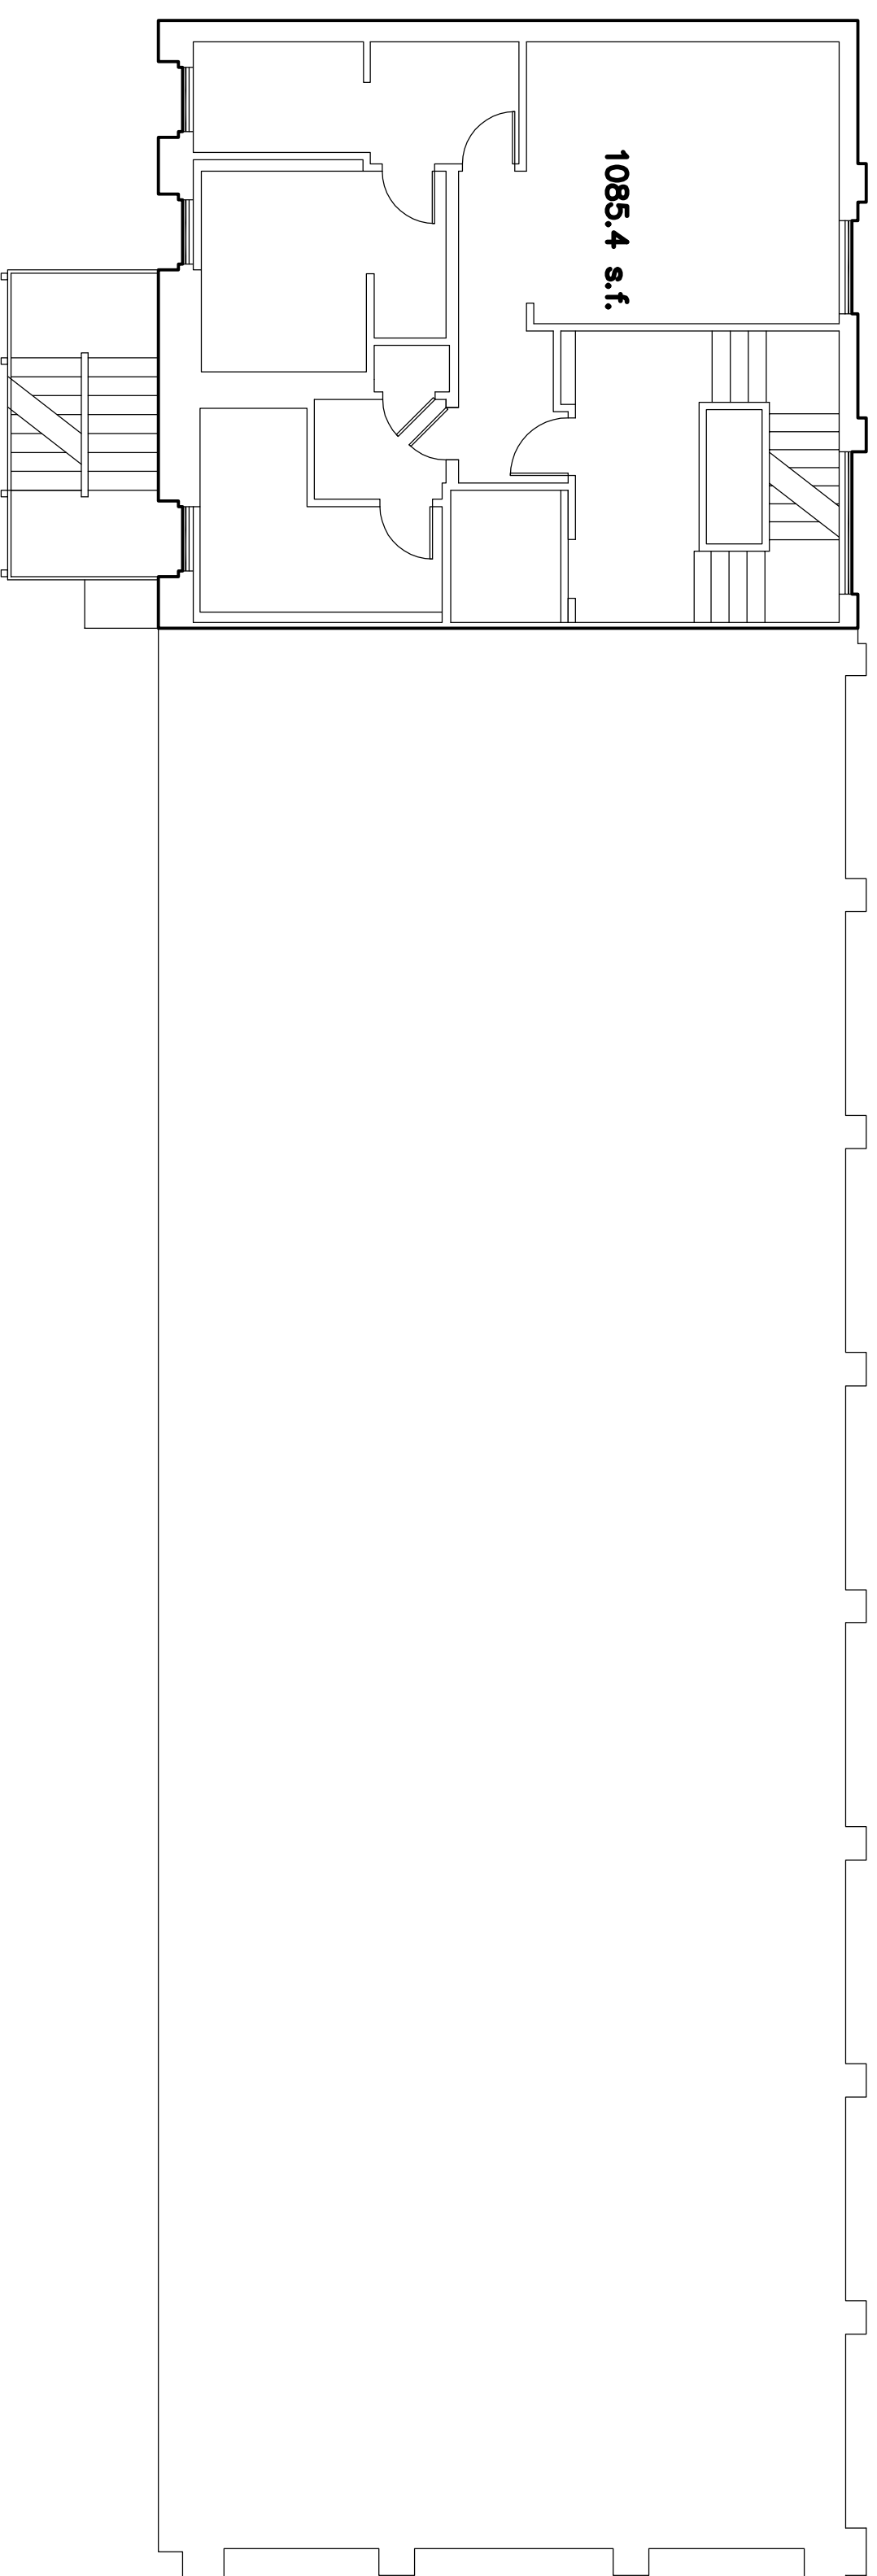

MEZZANINE

SCALE: 1/4"=1'-0"

ROBOBANK BUILDING
439 ALVARADO STREET
MONYEREY ,CA 93940

MANDURRAGO
& ASSOCIATES

RESIDENTIAL DESIGN

651 CANNERY ROW SUITE B1-D
MONTEREY , CA 93940
PHONE 831-238-6709
Email robert@mandurrago.net

Drawn By: MANDURRAGO

Drawing Date: 7-24-2013

Project Number: 13-0724

Revisions:



Project / Owner

Sheet Title:

Sheet Number:

2