


EXHIBIT B

SHEET 1 OF 6

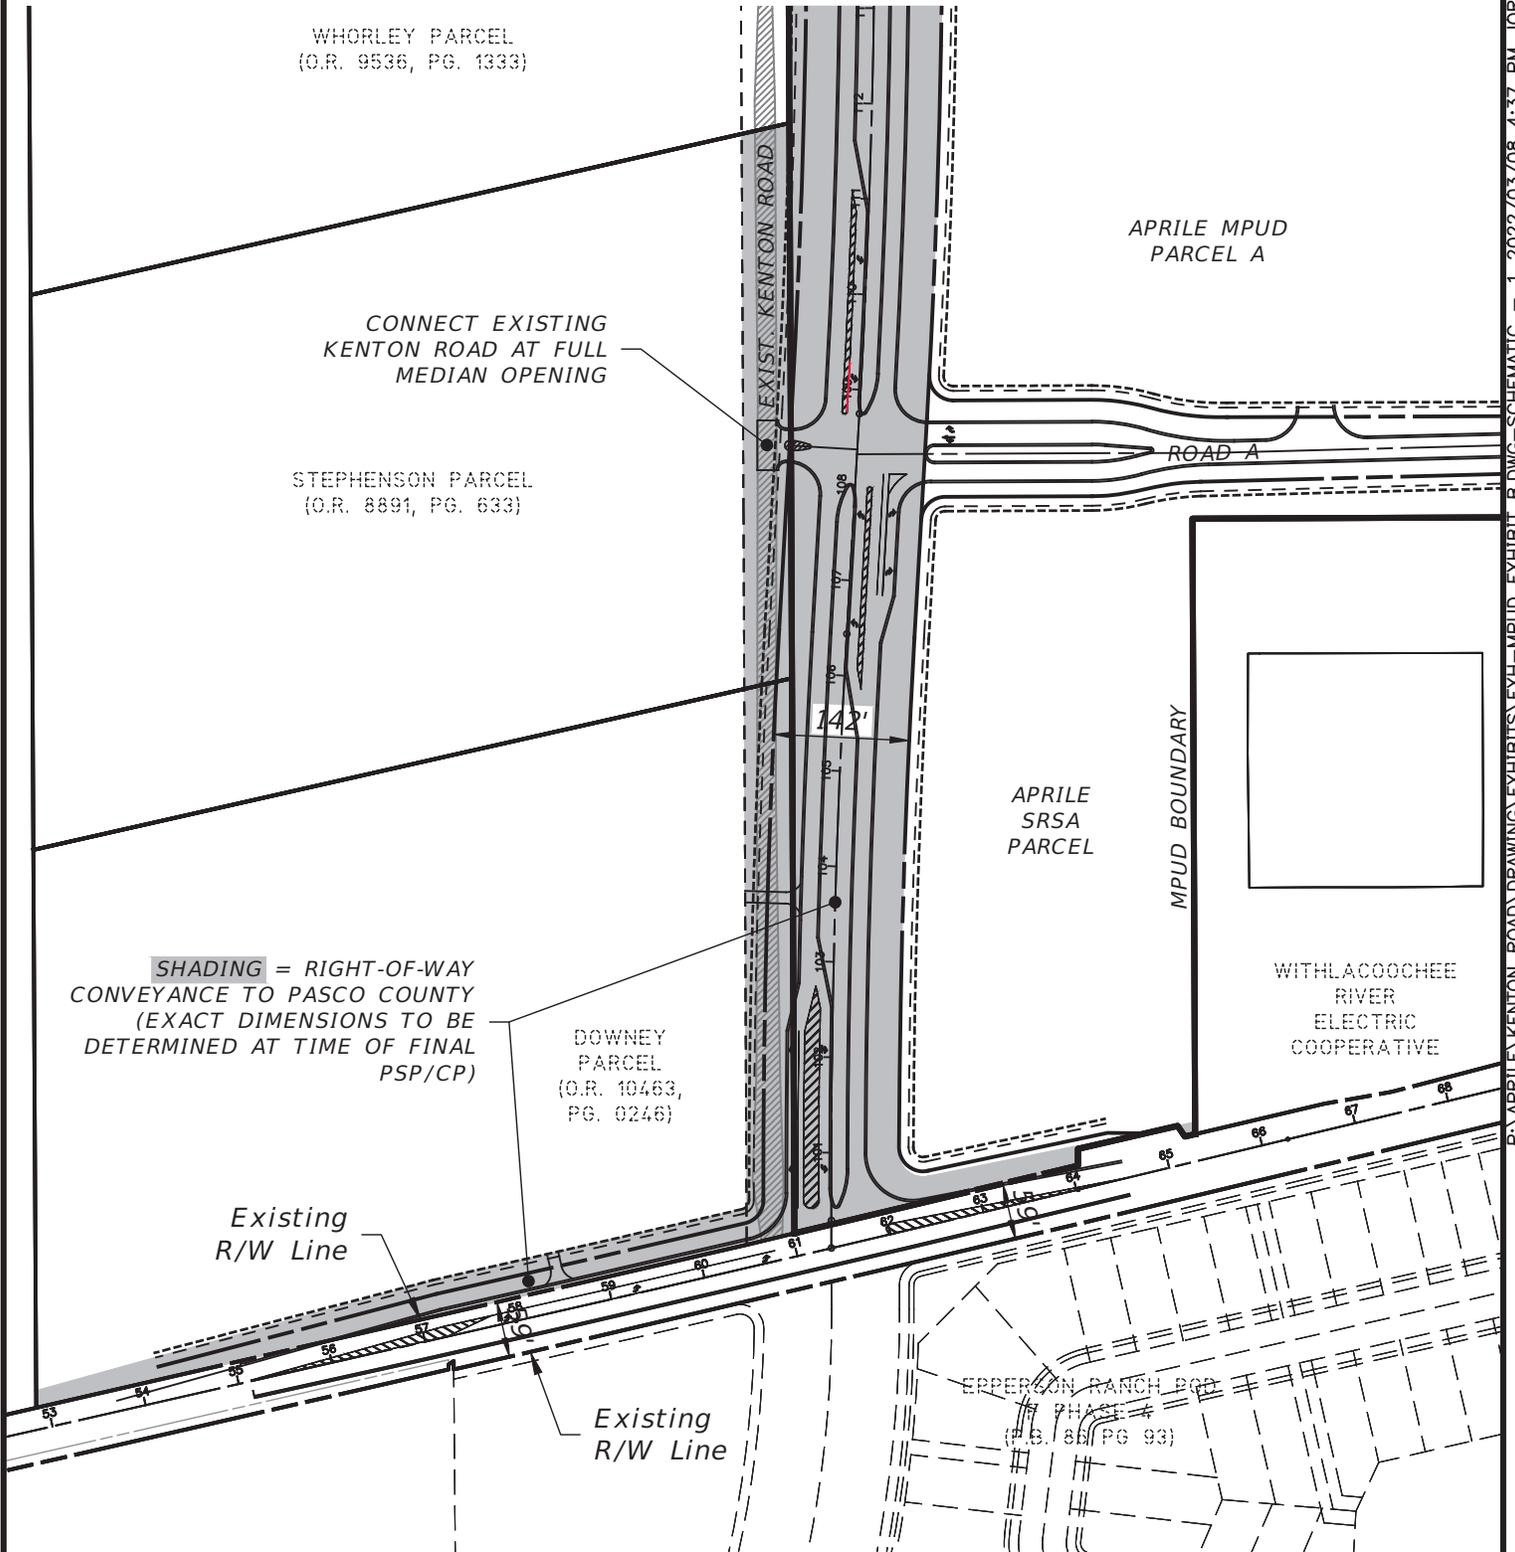

SHADING = RIGHT-OF-WAY
CONVEYANCE TO PASCO COUNTY
(EXACT DIMENSIONS TO BE
DETERMINED AT TIME OF FINAL
PSP/CP)

KENTON & ELAM ROAD SCHEMATIC

3/7/2022

NOTES:
1. THIS IS A PRELIMINARY
SCHEMATIC SUBJECT TO CHANGE
AT TIME OF FINAL PSP/CP WITHOUT
MODIFICATION TO THIS MPUD.

1" = 200'



P:\APRILE\KENTON ROAD\DRAWING\EXHIBITS\EXH-MPUD EXHIBIT B.DWG--SCHEMATIC -- 1 2022/03/08 4:37 PM JORDAN SCHRADER