


60030005.000 THREE W

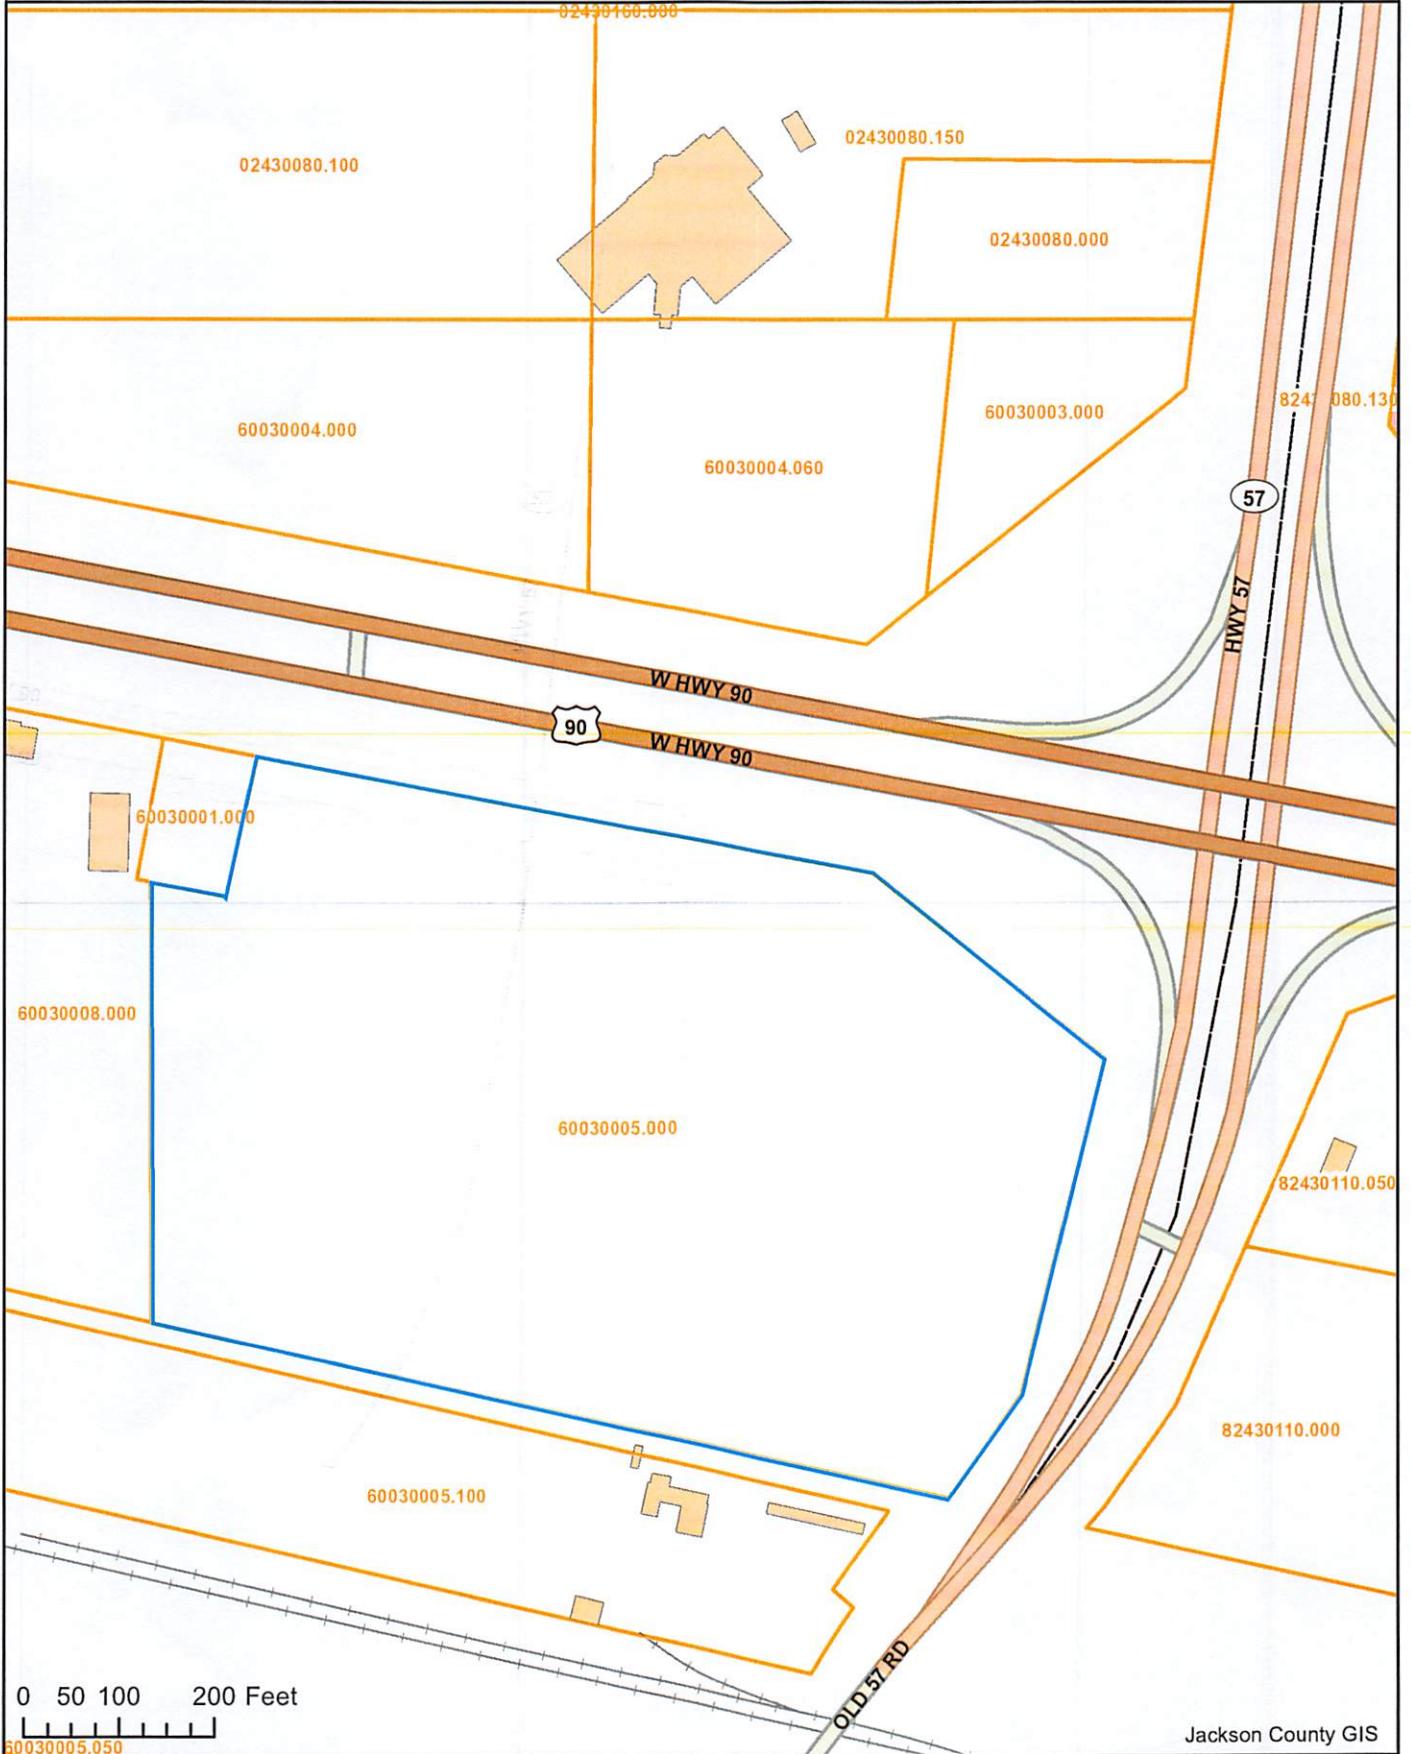

60030005.000 THREE W




Jackson County GIS, 1

S/W Q



SCALE
1" = 120'

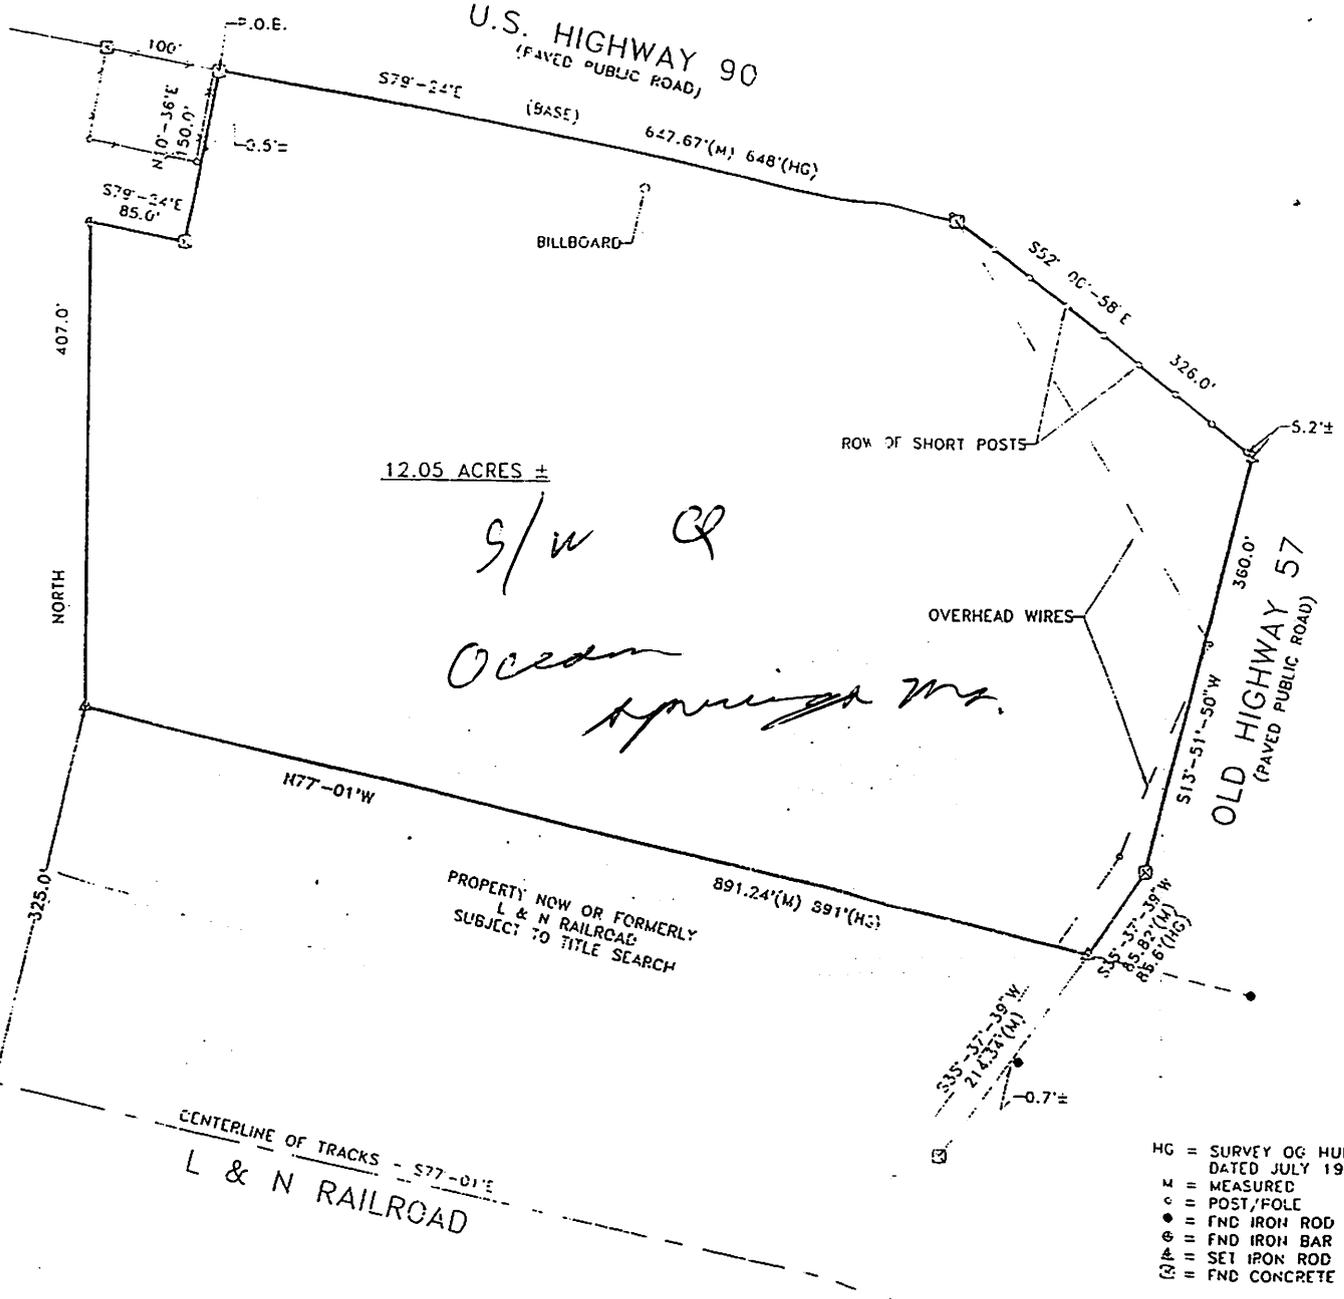

Replacement survey of a survey performed by Hubert Grant for the family of Davis, Dated June and July 1975.

PROPOSED DESCRIPTION:
A parcel of land located in the SW 1/4 of the SE 1/4 of Section 30, Township 7 South, Range 7 West, Jackson County, Mississippi, being more particularly described as:

Beginning at an existing concrete monument on the southerly margin of U.S. Highway 90. Said monument being 2346.7 feet West and 1230.8 feet North of the SE corner of said Section 30, thence run S79°-24'E along said southerly margin for 647.67 feet to an existing right-of-way monument; thence run S52°-00'-58"E for 326.0 feet along said southerly margin to an iron rod on the westerly margin of Old Highway 57; thence run S13°-51'-50"W along said westerly margin for 360.0 feet to an existing right-of-way monument; thence run S35°-37'-39"W along said westerly margin for 85.82 feet to an iron rod; thence run N77°-01'W for 891.24 feet to an iron rod; thence run North 407.0 feet to an existing iron bar; thence run S79°-24'E for 85.0 feet to an existing concrete monument; thence run N10°-56'E for 150.0 feet to the Point of Beginning.

By graphic scaling only this property is located in Zone "C" as per F.I.R.M. No. 285256 0180 D, as revised September 4, 1987.

This is to CERTIFY that I have surveyed the property hereon described and delineated, and that the measurements and other data indicated are correct to the best of my knowledge and belief.

Eric Menhennett
ERIC MENHENNETT P.L.S.
03 January 1997
Class "B"



NOTE: Survey performed without benefit of current title exam.

NOTE: Building setbacks, elevations and all cetera to be prescribed by appropriate governing bodies.

- HG = SURVEY OF HUBEPT GRANT DATED JULY 1975
- M = MEASURED
- o = POST/POLE
- = FND IRON ROD
- ⊕ = FND IRON BAR
- ⊠ = SET IRON ROD
- ⊞ = FND CONCRETE MONUMENT

ERIC (Rick) MENHENNETT
Professional Land Surveyor
1099 Campbell Road
Biloxi, MS 39532
(601) 388-1581

