

228 Venture St.

San Marcos, CA 92078

FOR SALE

±6,138 SF INDUSTRIAL BUILDING



ALEX JIZE, SIOR
Vice President | Partner
858.458.3361
ajize@voitco.com
Lic.#01947389

CHRIS MOUSSA
Vice President
858.458.3321
cmoussa@voitco.com
Lic.#02111997

Voit
REAL ESTATE SERVICES



BUILDING FEATURES



±6,138 SF
Building Size



18'
Clear Height



2 Grade Level Doors
(12x10)
Loading



12 Parking Spaces
Parking




\$2,025,000
(\$329.91/SF)
Sale Price

Voit Real Estate Services is pleased to offer a rare opportunity to acquire a 6,138 square foot industrial building at 228 Venture St. in San Marcos, California. This building offers 18' clear height, two grade-level doors, 12 parking spaces, and a functional multi-tenant or single tenant layout.


228 Venture St. also provides excellent access to Highway 78 and is conveniently located within close proximity to CSU San Marcos.

SITE PLAN

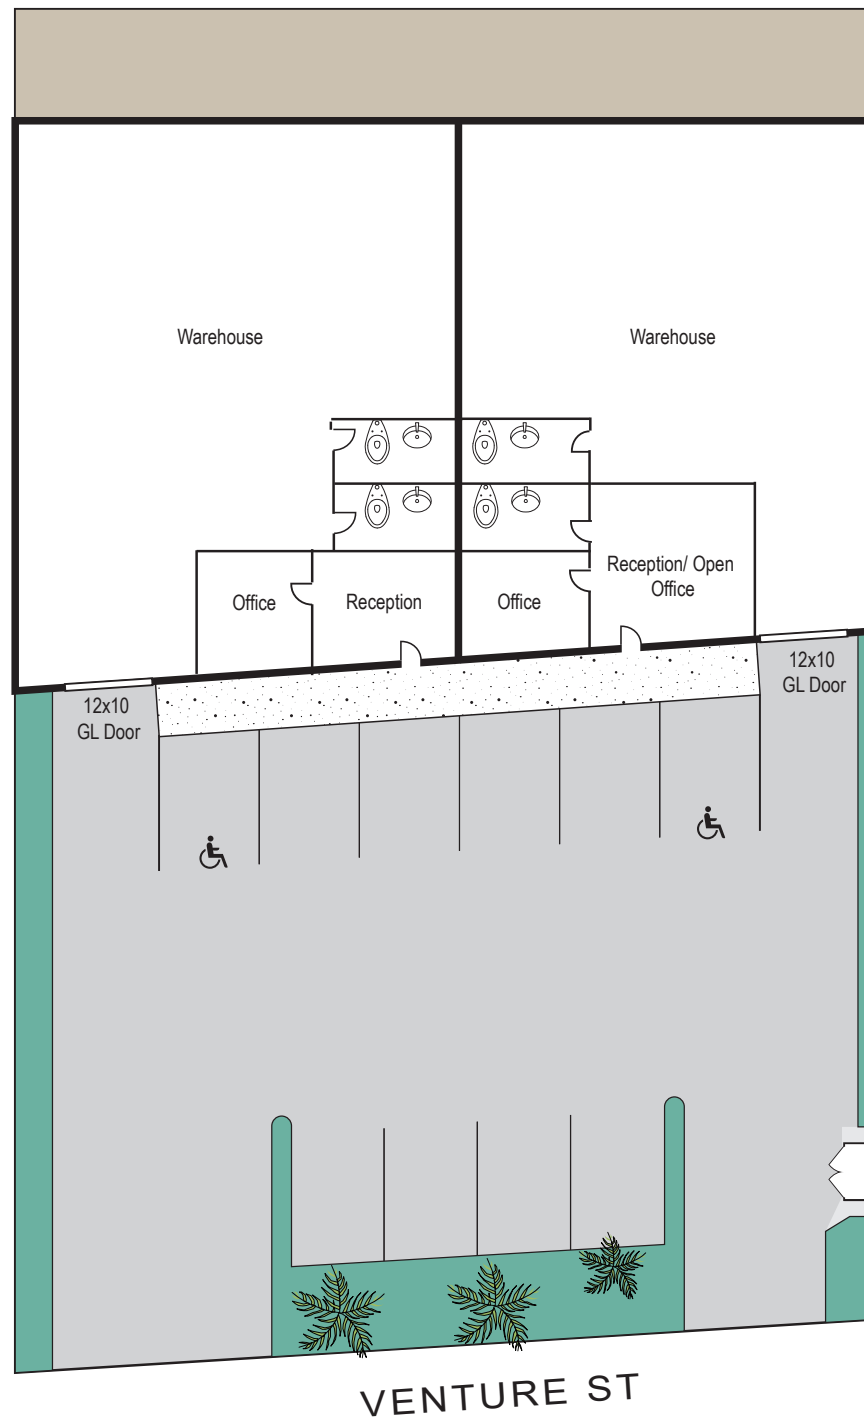


****Not to Scale***

AMENITIES MAP

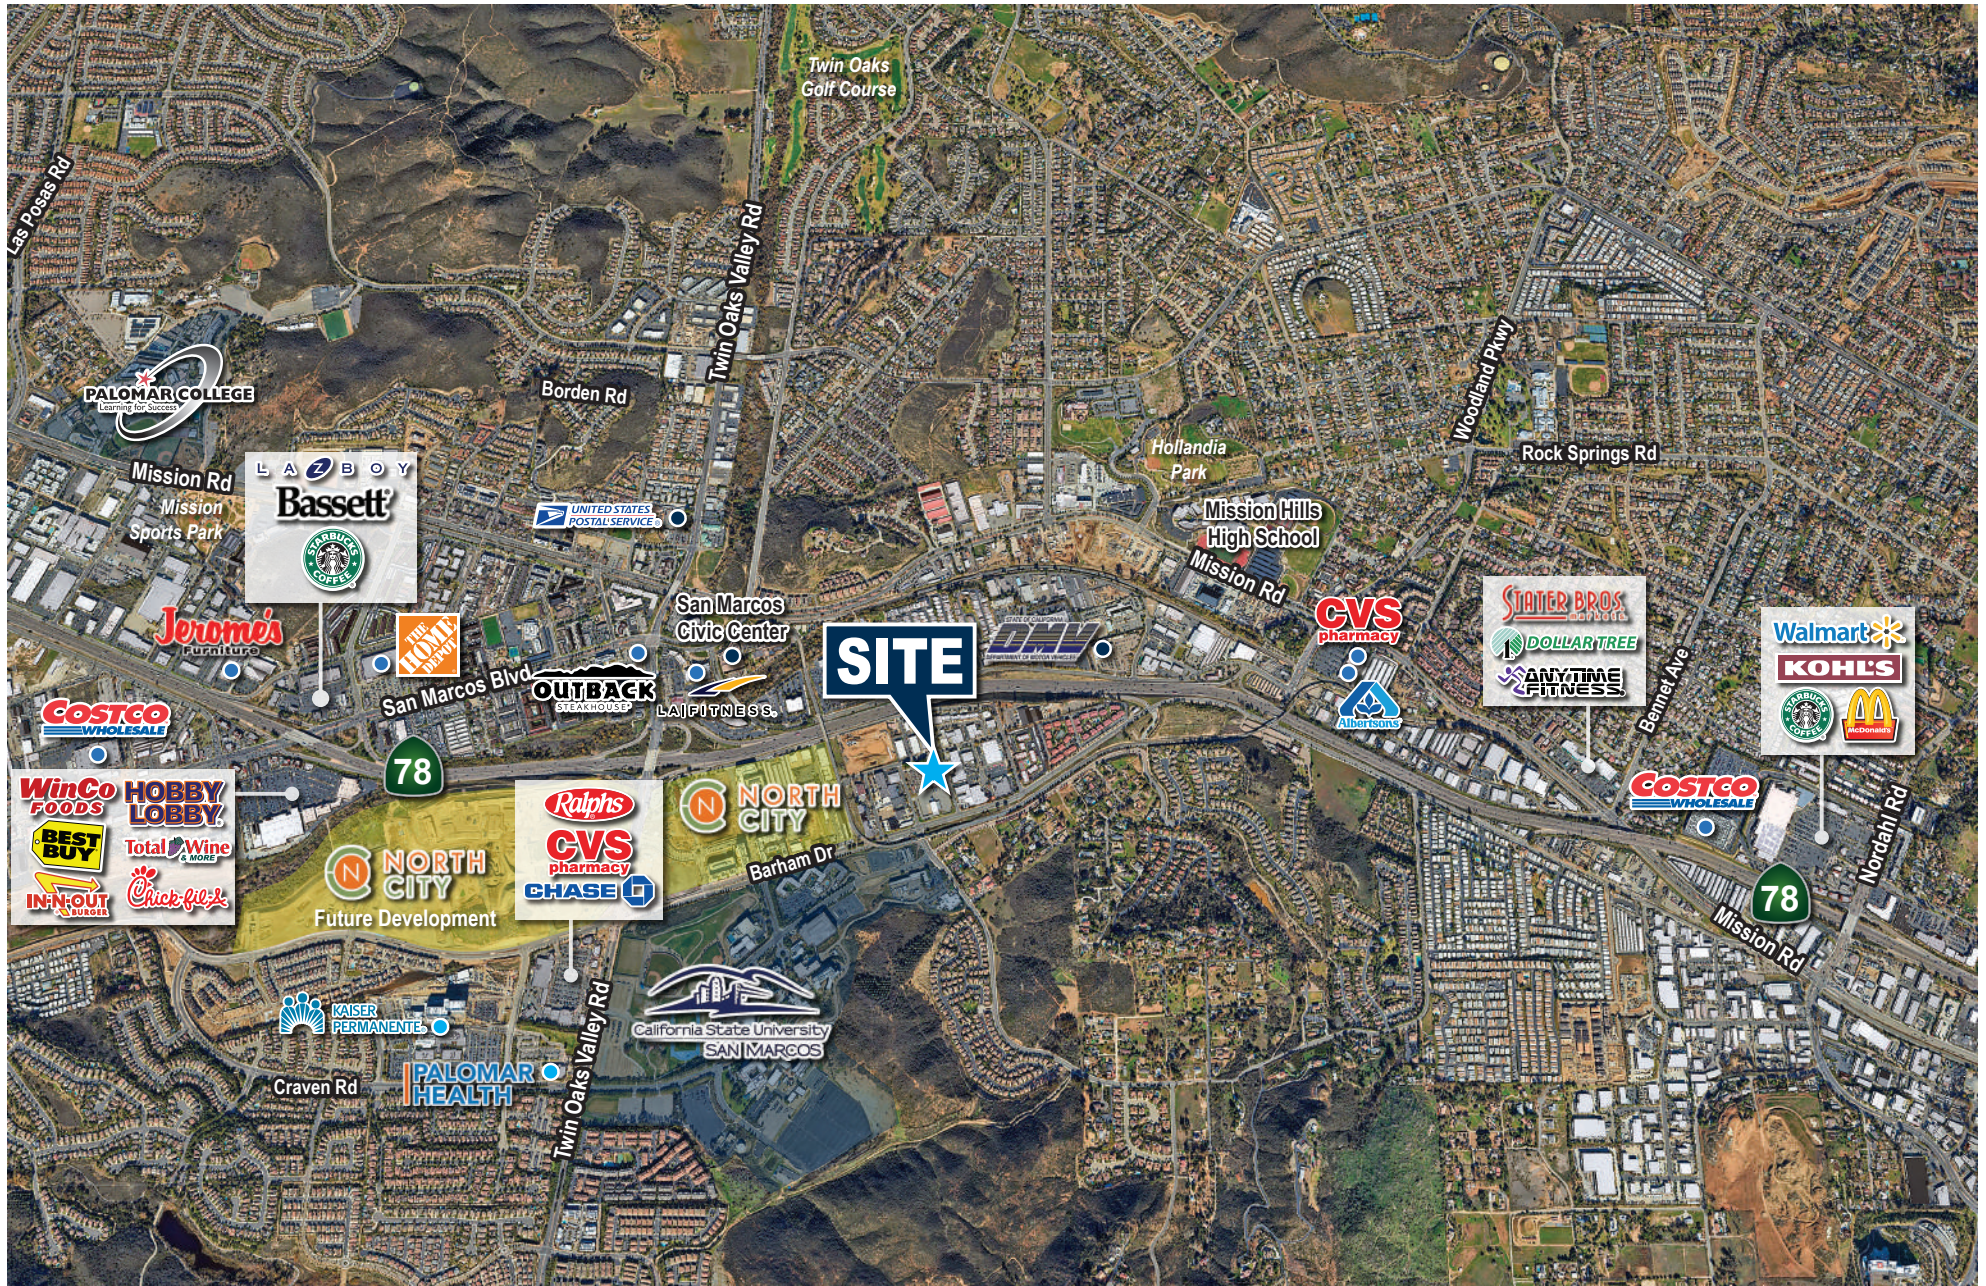

BUILDING PHOTOS

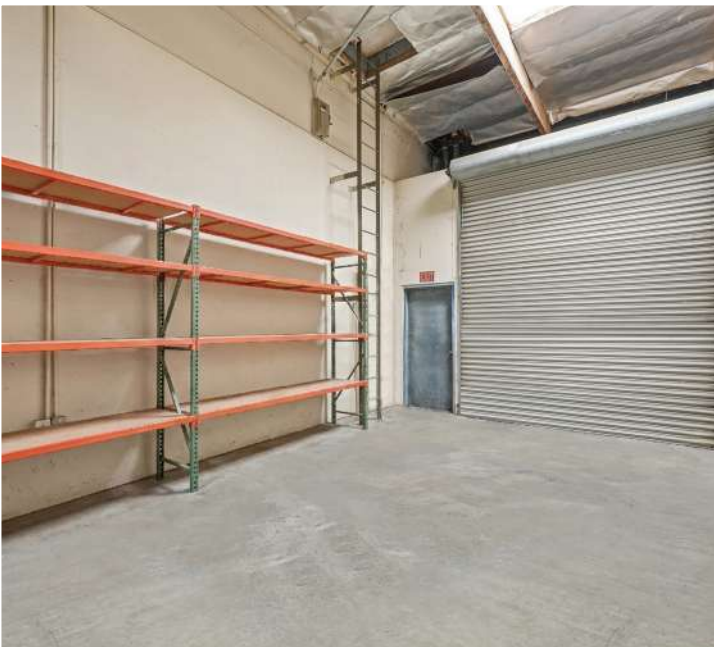



ALEX JIZE, SIOR

Vice President | Partner
858.458.3361 | ajize@voitco.com
Lic.# 01947389

CHRIS MOUSSA

Vice President
858.458.3321 | cmoussa@voitco.com
Lic.# 02111997

Voit Real Estate Services | 4180 La Jolla Village Drive, Suite 100, La Jolla, CA 92037 | 858.453.0505 | Lic.#01991785 | www.voitco.com

Licensed as Real Estate Salespersons by the DRE. The information contained herein has been obtained from sources we deem reliable. While we have no reason to doubt its accuracy, we do not guarantee it. ©2026 Voit Real Estate Services, Inc. All Rights Reserved.

Voit
REAL ESTATE SERVICES