

# Trimble Distribution Center

520-530 E. Trimble Road, San Jose, California




## Property Highlights

- + ±21,494 SF Industrial Warehouse Building
- + ±2,005 SF Office
- + ±20' x ±25' Typical Column Spacing
- + ±22' Clear Height
- + Sprinklered
- + Seven (7) Dock High Doors
- + One (1) Grade Level Door
- + High Visibility Along Trimble Rd and Junction Ave
- + Minutes to Mineta San Jose International Airport
- + Excellent Access to I-880, I-680, and Hwy 101
- + Available Now


# Floor Plan

Not to Scale

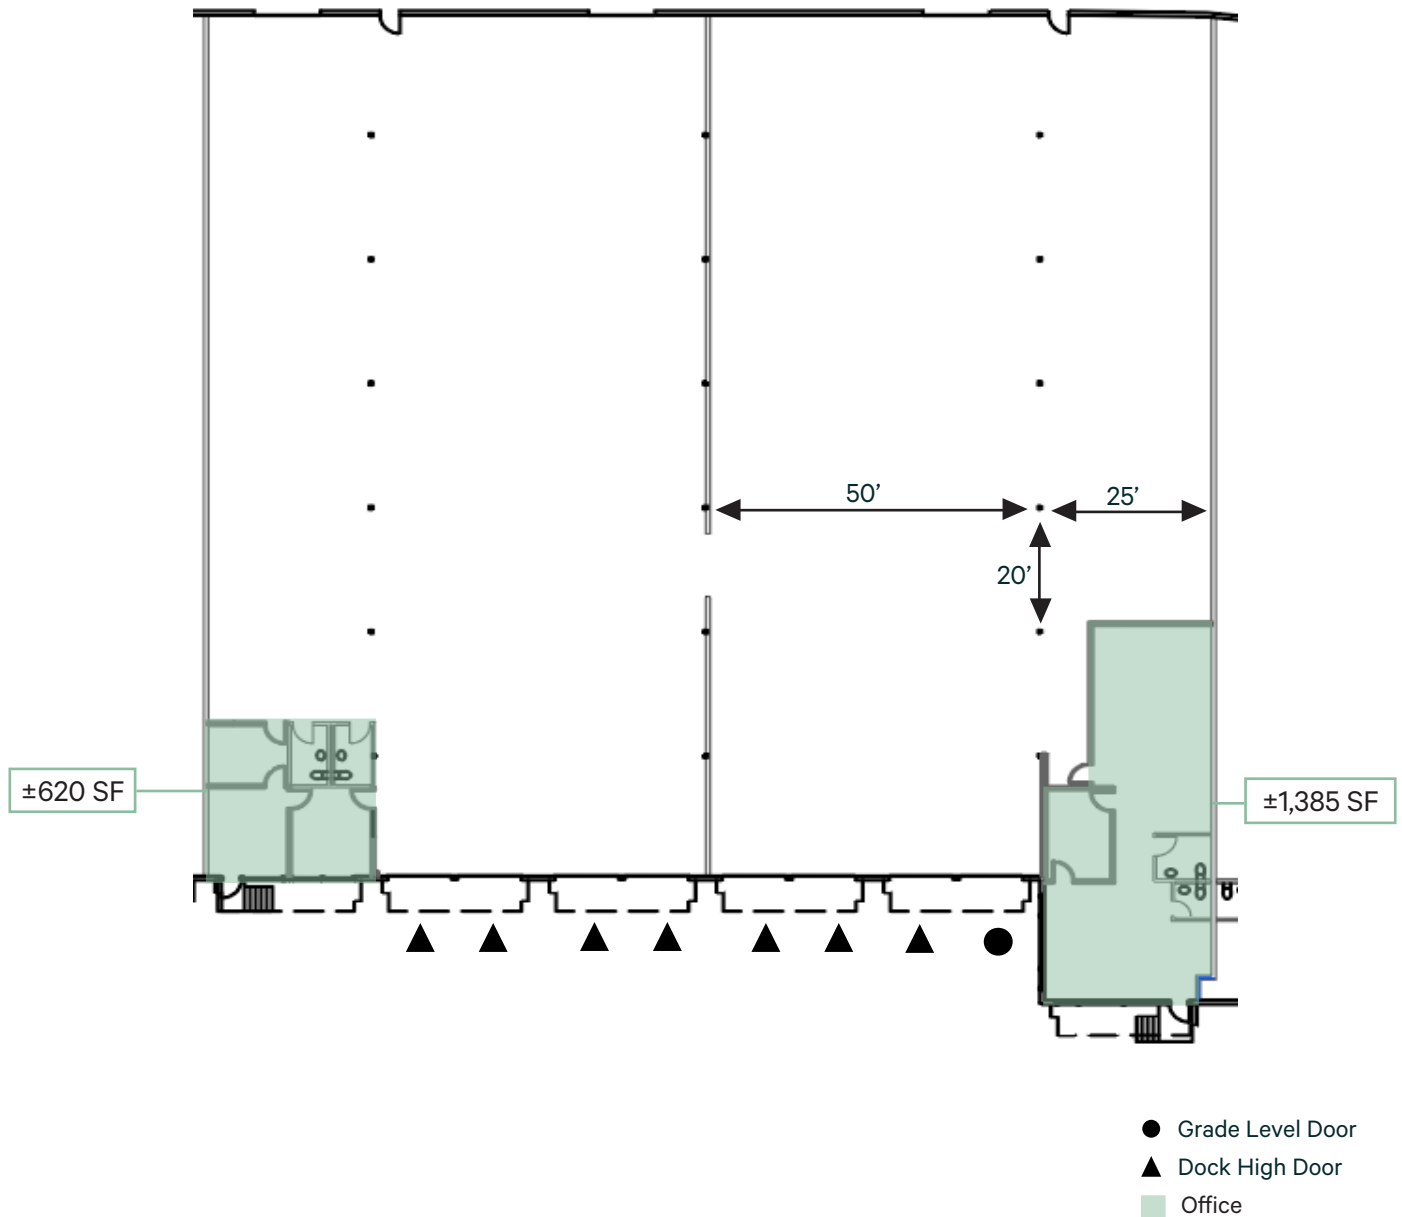

© 2025 CBRE, Inc. All rights reserved. This information has been obtained from sources believed reliable, but has not been verified for accuracy or completeness. You should conduct a careful, independent investigation of the property and verify all information. Any reliance on this information is solely at your own risk. CBRE and the CBRE logo are service marks of CBRE, Inc. All other marks displayed on this document are the property of their respective owners, and the use of such logos does not imply any affiliation with or endorsement of CBRE. Photos herein are the property of their respective owners. Use of these images without the express written consent of the owner is prohibited.

# Site Plan

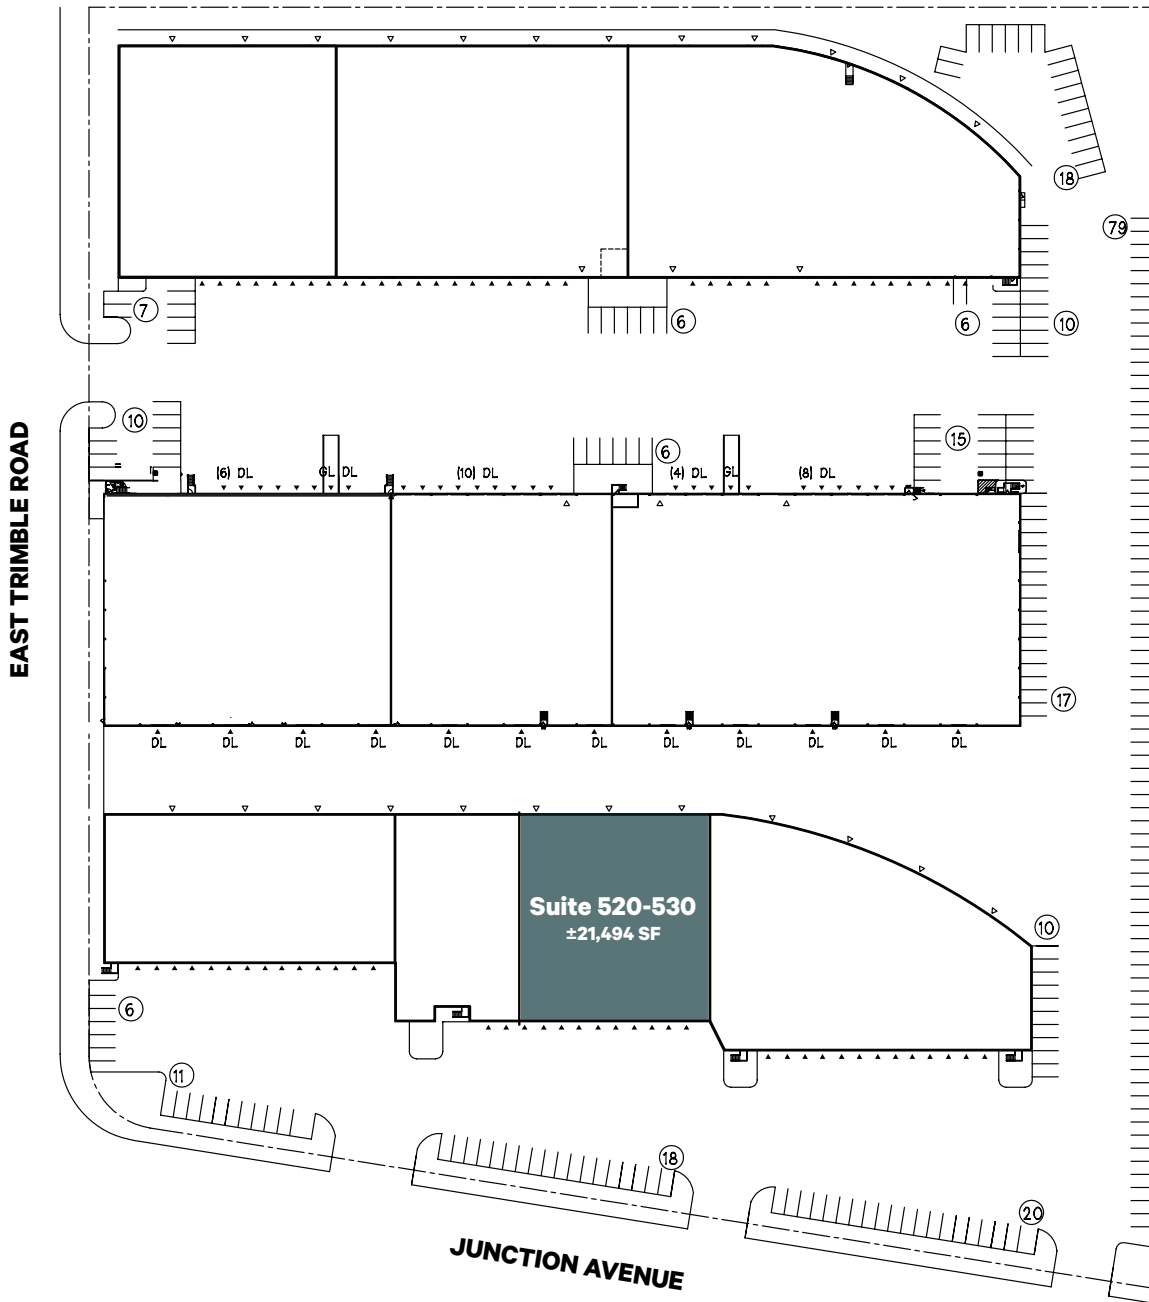

## Contact Us

### Chip Sutherland

Vice Chairman  
+1 408 453 7410  
chip.sutherland@cbre.com  
Lic. 01014633

### Joe Kelly

Vice Chairman  
+1 408 987 4111  
joe.kelly@nmrk.com  
Lic. 01420963