

Existing Conditions

1001 Avenue of the Americas

Northwest corner of West 37th Street

Upper Floor Suite - 1,947 RSF
Bright Space, Recently Updated

Short Walk to Times Square, Penn Station, Grand Central and
Bryant Park **A C E 1 2 3 B D F M 7 N Q R W** subway lines and 




ABS Partners Real Estate, as the exclusive agent is pleased to offer the following opportunity for lease:

Suite 1802: 1,947 rsf

- Built corner suite with south and west exposure offering abundant natural light and good views of Hudson Yards and the Empire State Building
- (1) glass-front windowed conference room and interior office/meeting room, open area, and updated wet pantry

Possession: Immediate

Rent: Call or email for details

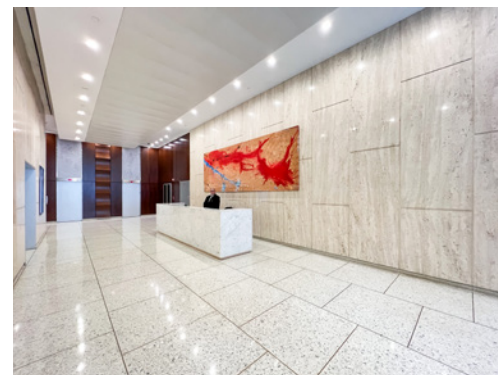


Comments:


- Reasonable rents, flexible terms, stable long-term ownership
- Corner building with multiple fiber providers, operable windows, tenant-controlled A/C, and 24/7/365 access
- Walk to Times Square, Penn Station, Grand Central Terminal, Grand Central Madison LIRR concourse and Bryant Park transportation hubs providing access to **1 2 3 B D F M A C E N Q R W 7** express and local subway lines and **NJ TRANSIT** **MTA** **Metro-North Railroad** **PATH** **MTA** **Long Island Rail Road**
- Vicinity of Port Authority Bus Terminal and Moynihan Train Hall
- Great central location convenient to Times Square and Herald Square services and variety of eateries

SUITE 1802 - 1,947 RSF
(AS-BUILT)

[CLICK TO VIEW VIRTUAL TOUR](#)

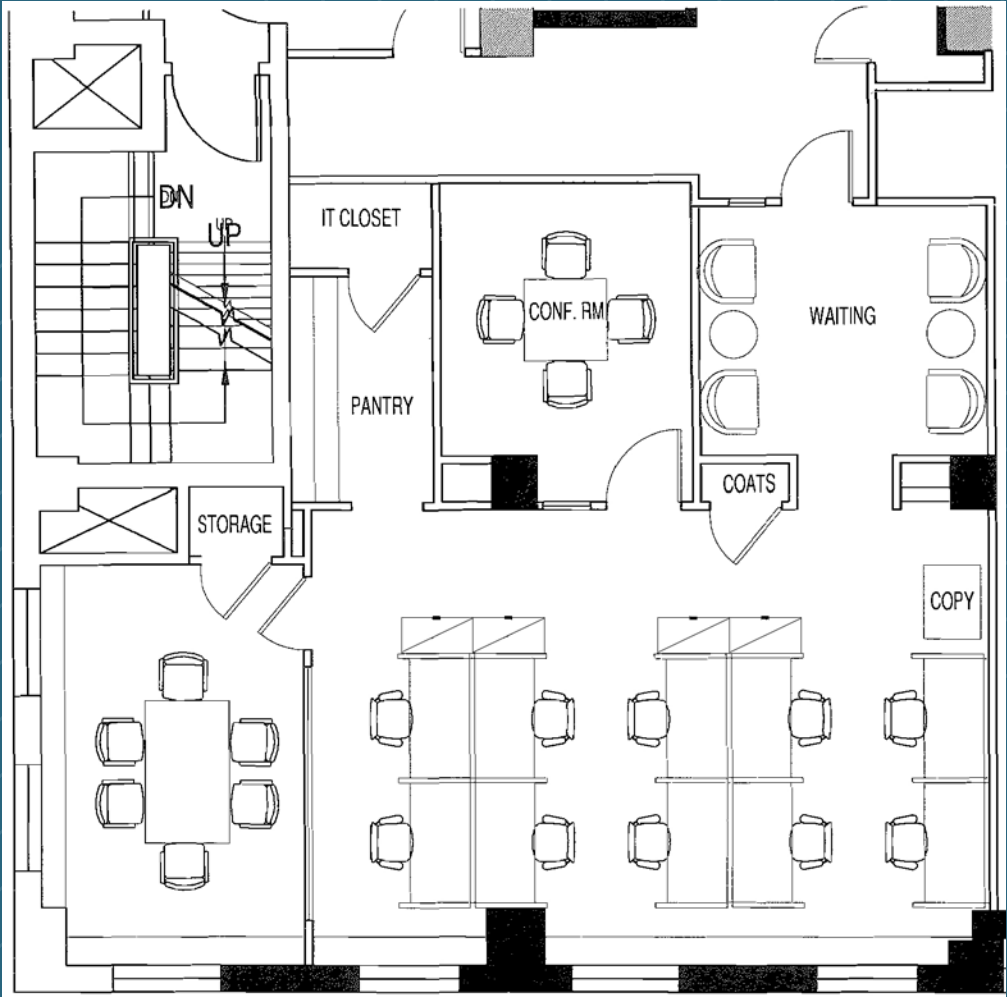


WEST 37TH STREET

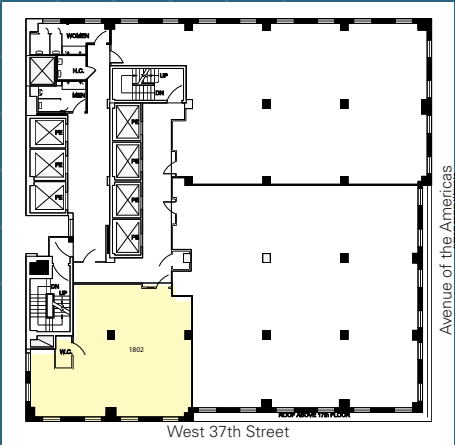

Floor Plan not to scale, for display purposes only
Furniture shown for layout concept only



Southeast View

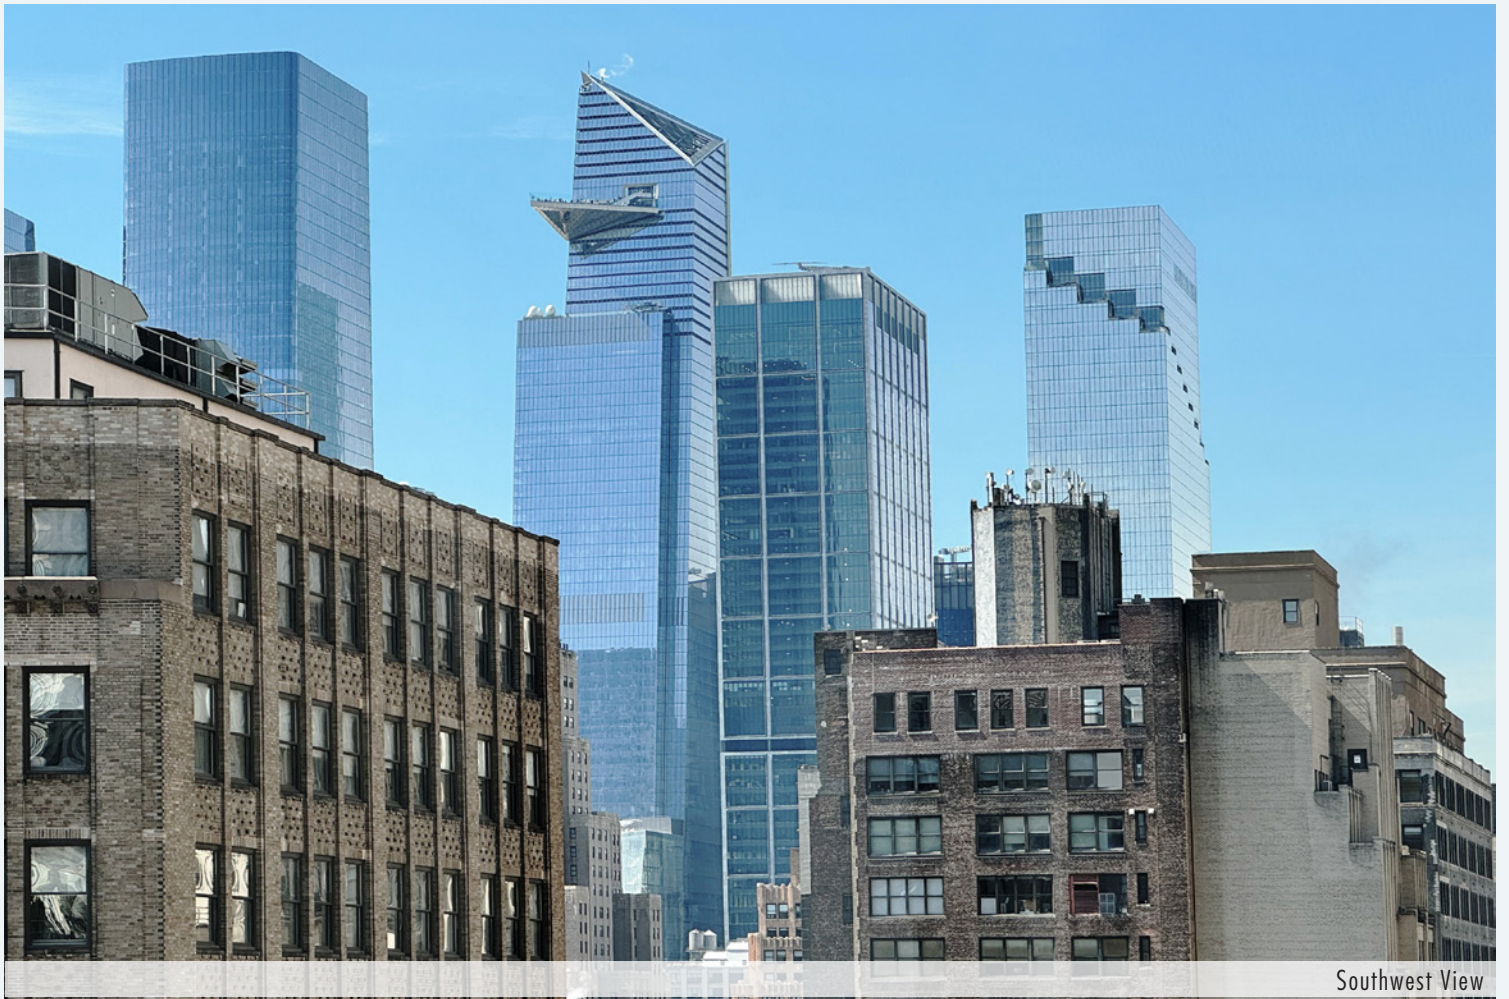

Southwest View





Walk to Grand Central Terminal



Blocks from Bryant Park



Moynihan Train Hall



Times Square

For further information and/or inspection, please contact:

John Cinosky

Partner, Licensed Assoc. Real Estate Broker
212.400.2348 | jcinosky@absre.com

William Carr

Mging Director, Licensed Assoc. Real Estate Broker
212.400.6078 | wcarr@absre.com



ABS Partners Real Estate • 200 Park Avenue South, 10th Floor, New York, NY 10003 • 212.400.6060 • www.absre.com

All information is from sources deemed reliable but is subject to errors or omissions of any magnitude, withdrawal from market, or changes in terms, all without notice. Brokers employment and payment only by written agreement.