

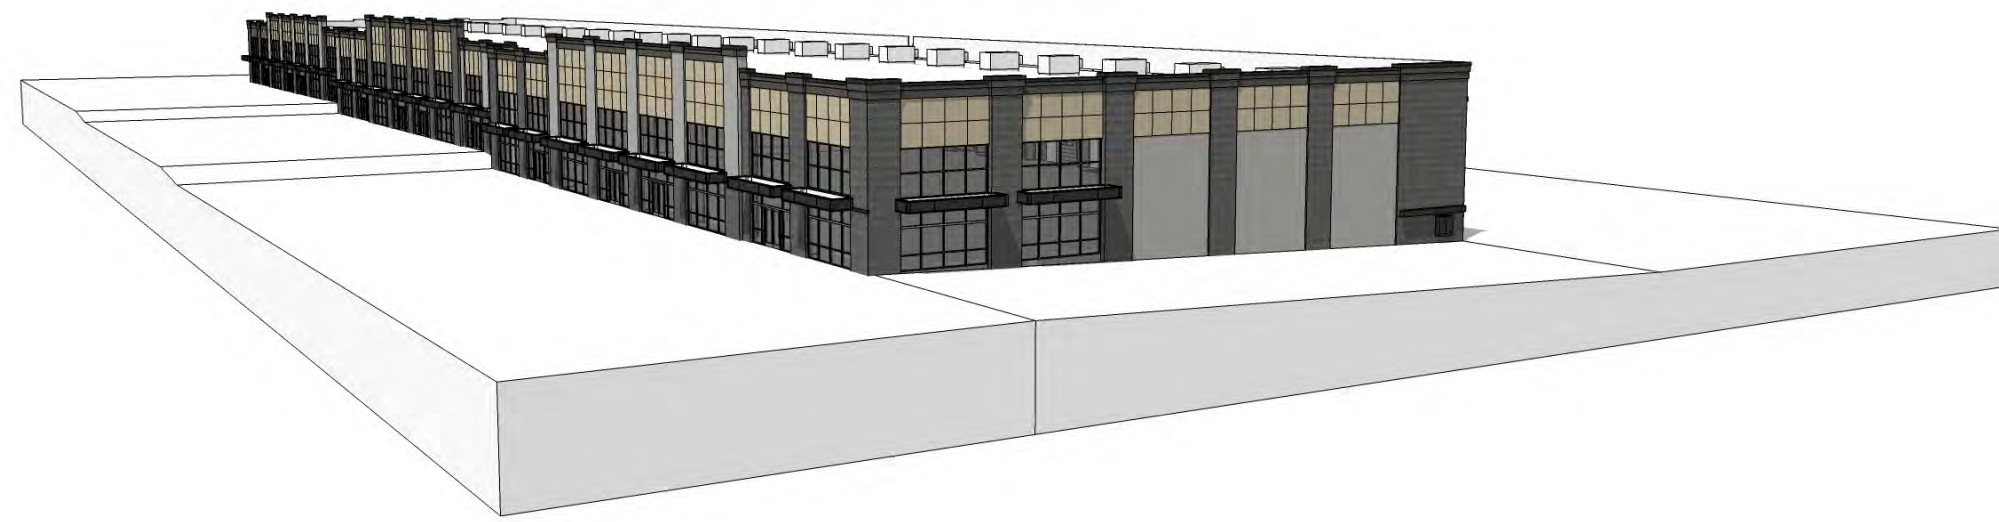
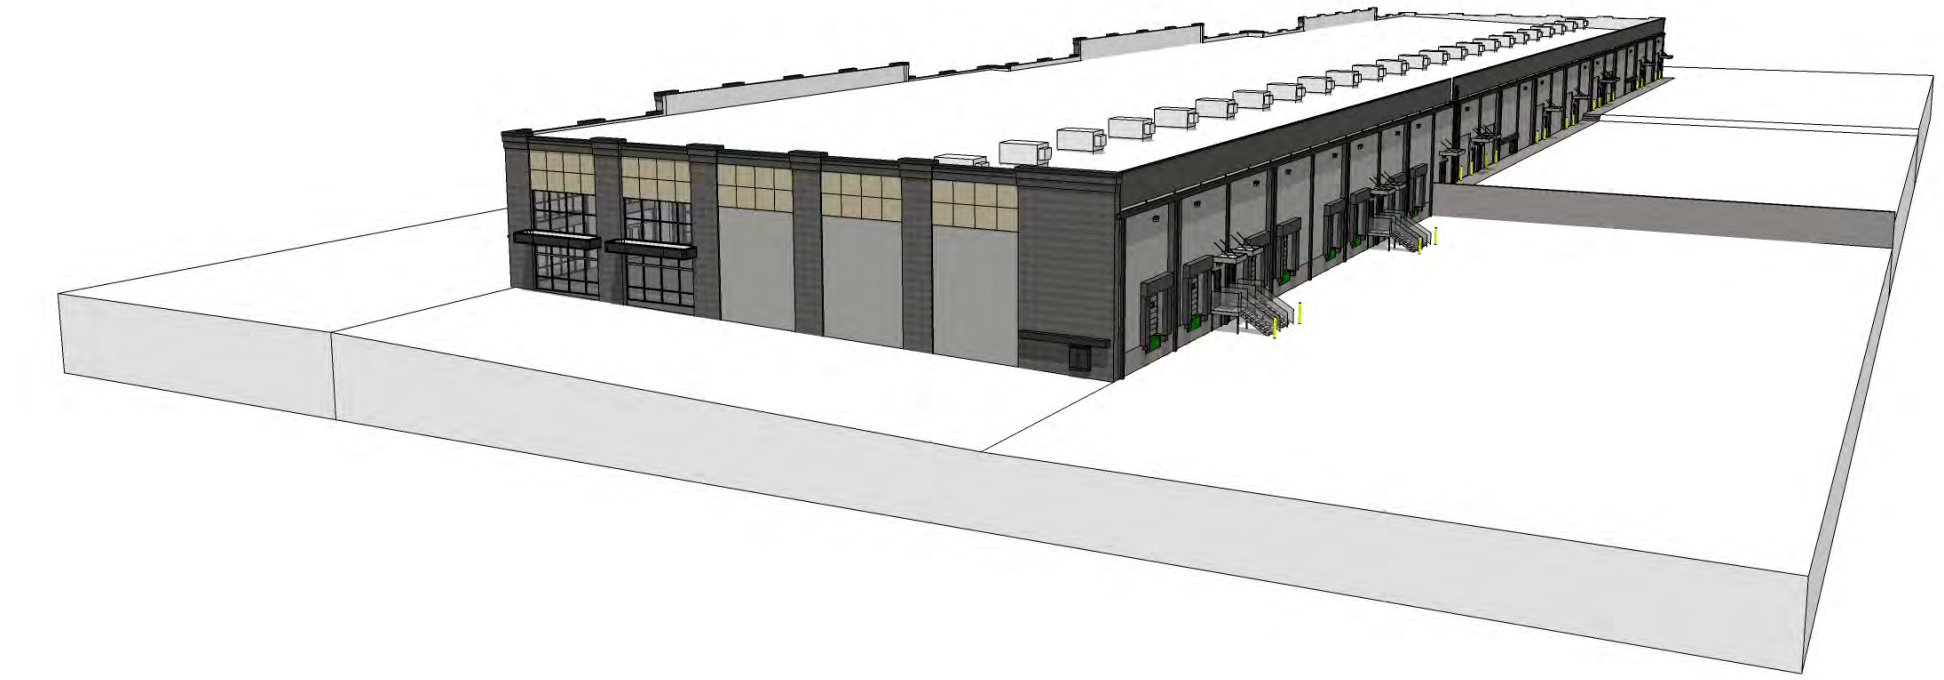


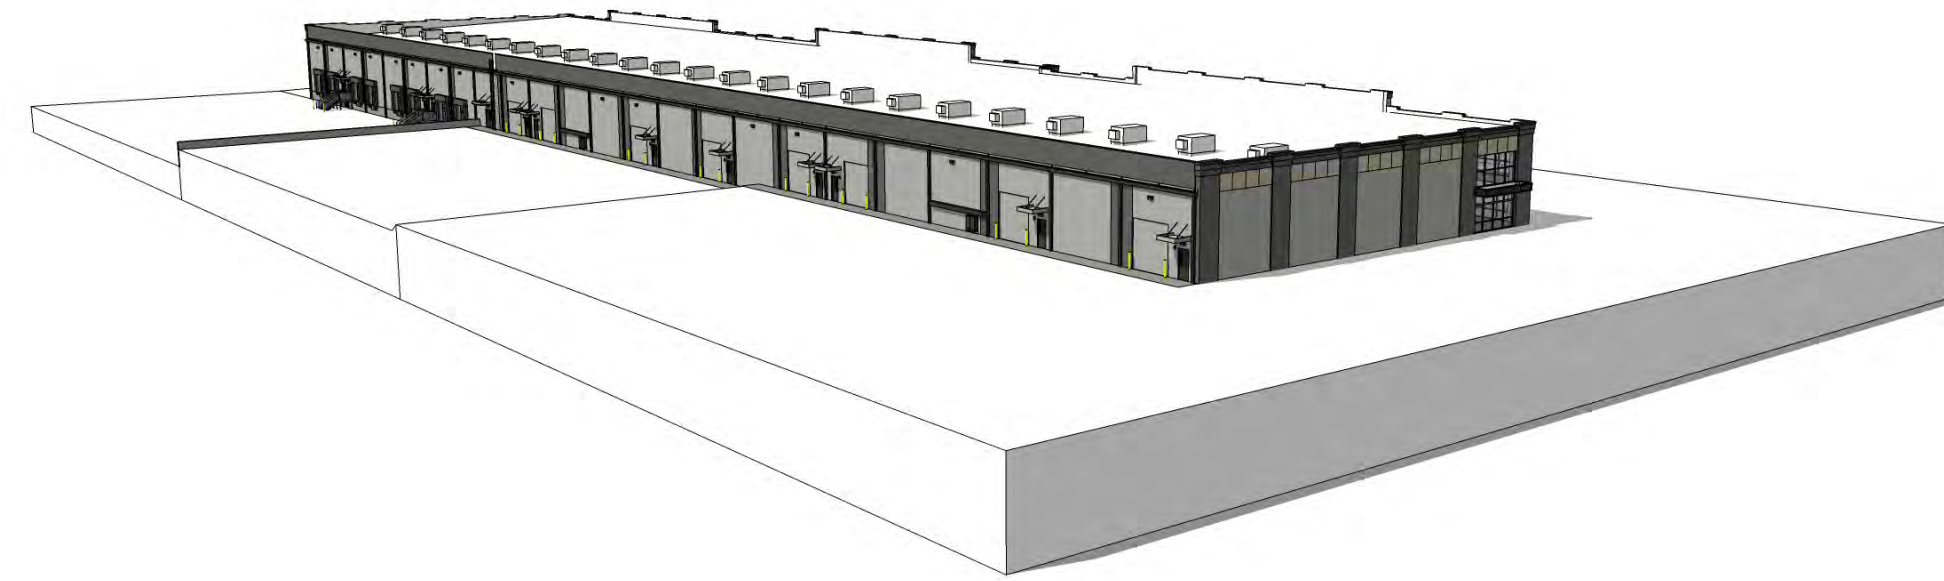

Note:
Colors will appear different based on Sun Angle and Time of Day for each Elevation Rendered. Colors throughout Model are the same.

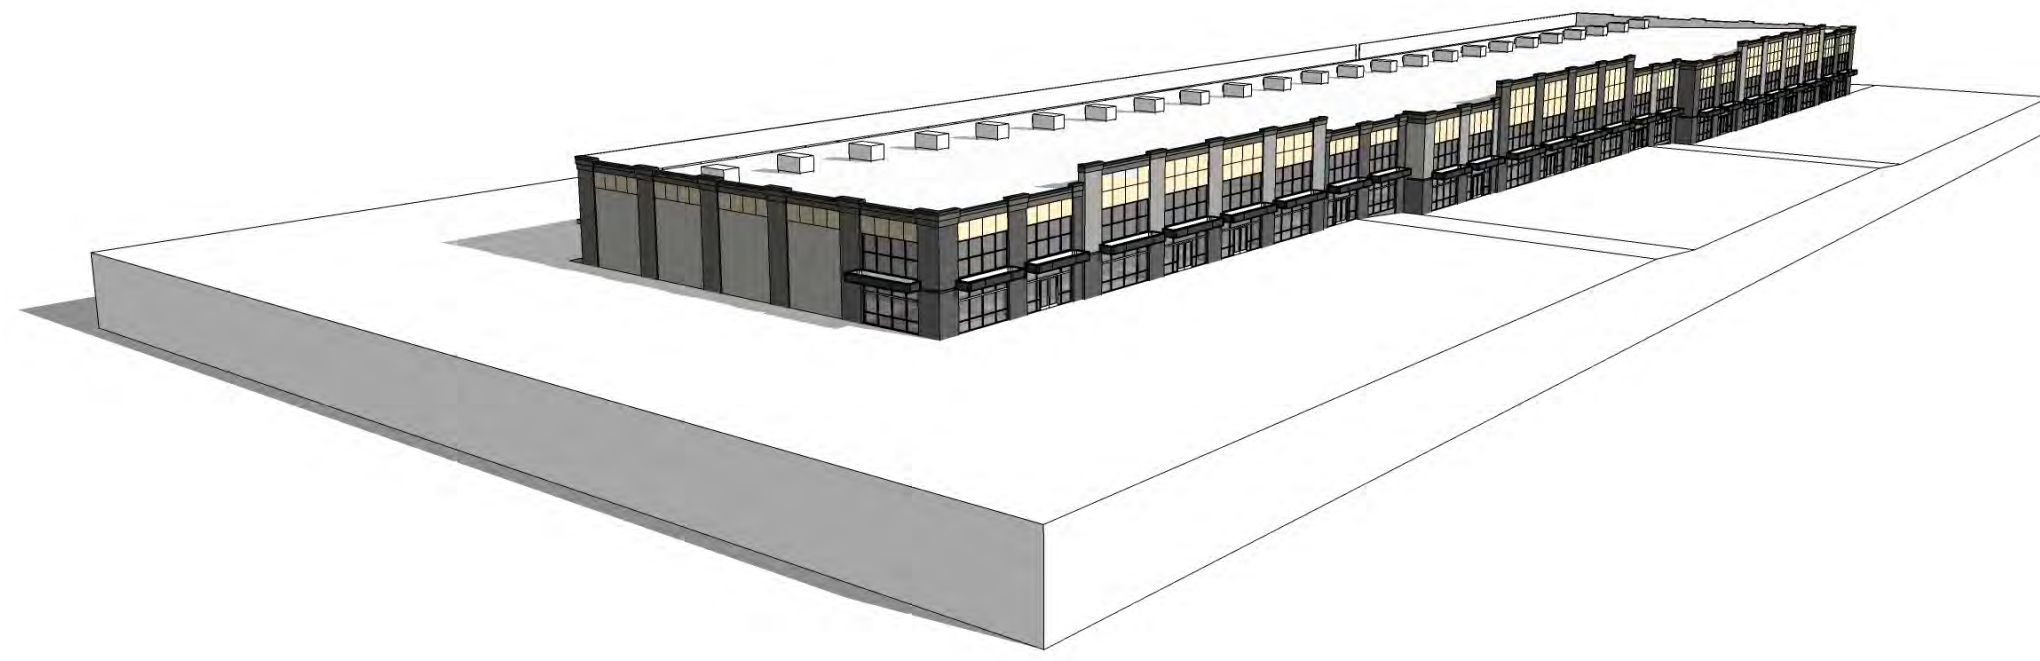

125 Raleigh Street, Raleigh, North Carolina 27601
919.321.0123 + 919.422.0265 info@mcgaheydesign.com

Preliminary
Do not use for Construction

Preliminary
Do not use for Construction

PHASE 2

SHELTON STATION

PROJECT: 2024-23	
DATE ISSUED: 01.01.25	
REVISIONS:	DATE

DRAWN BY:	JMM
CHECK BY:	IMM

Model Views

A2.02