


90278 BATHROOM RENOVATION


DESIGN CONCEPT





CONCEPT

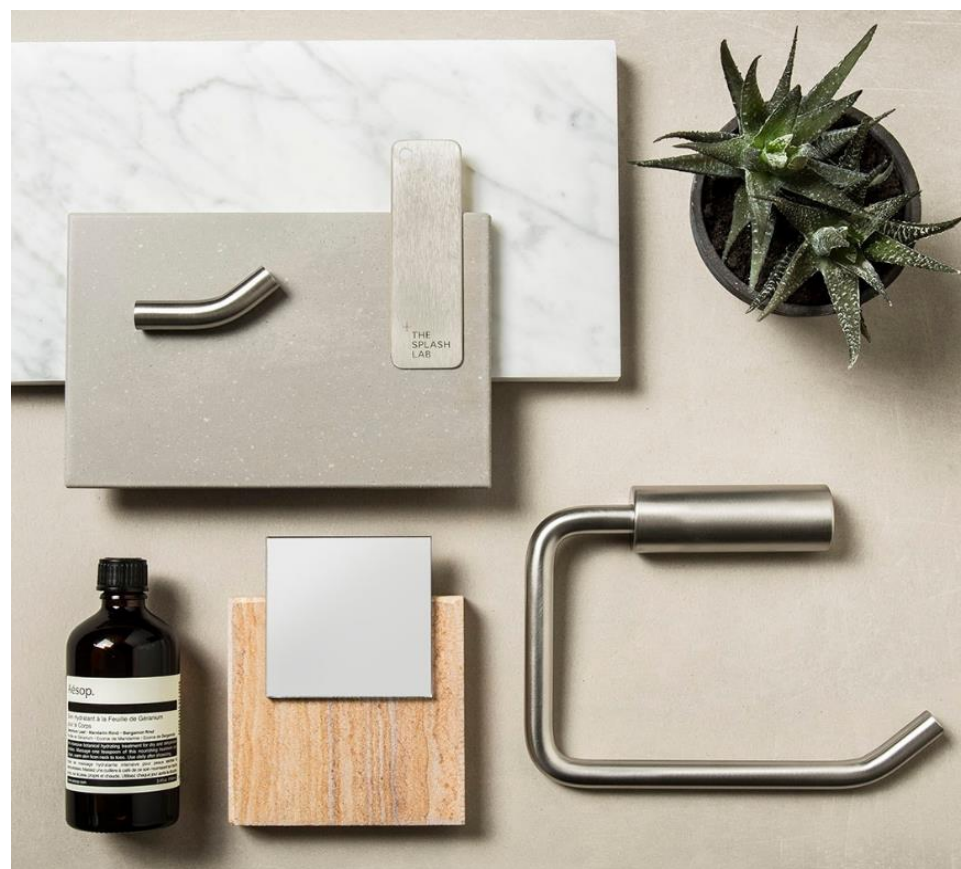





MATERIALS

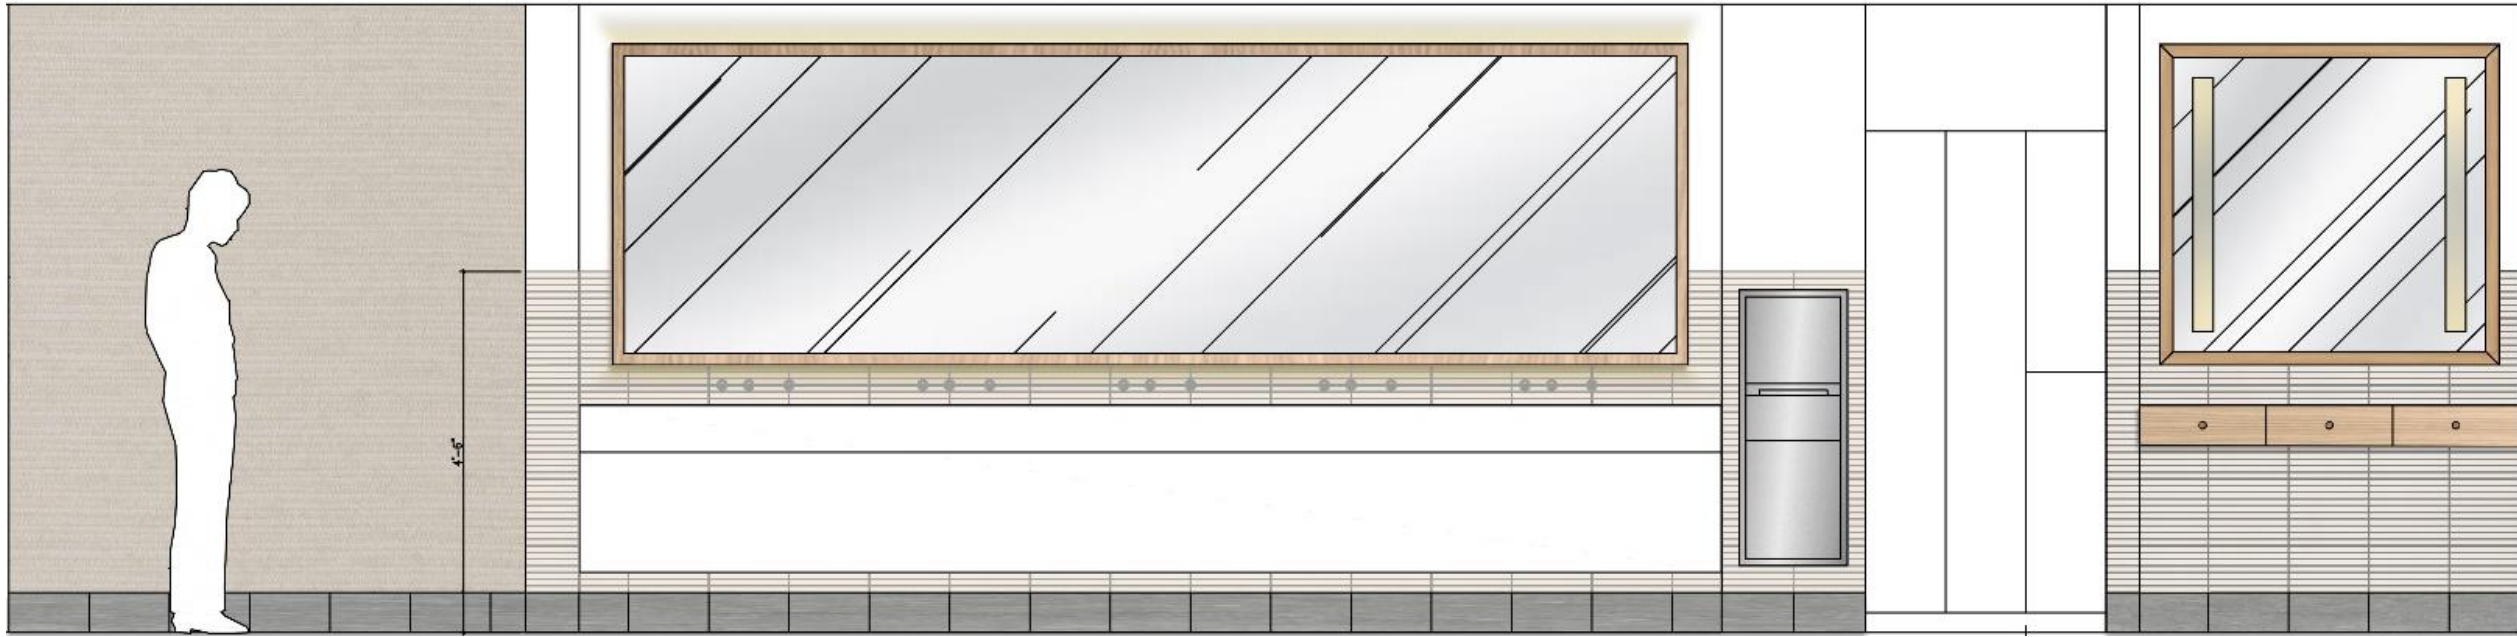


ELEVATIONS

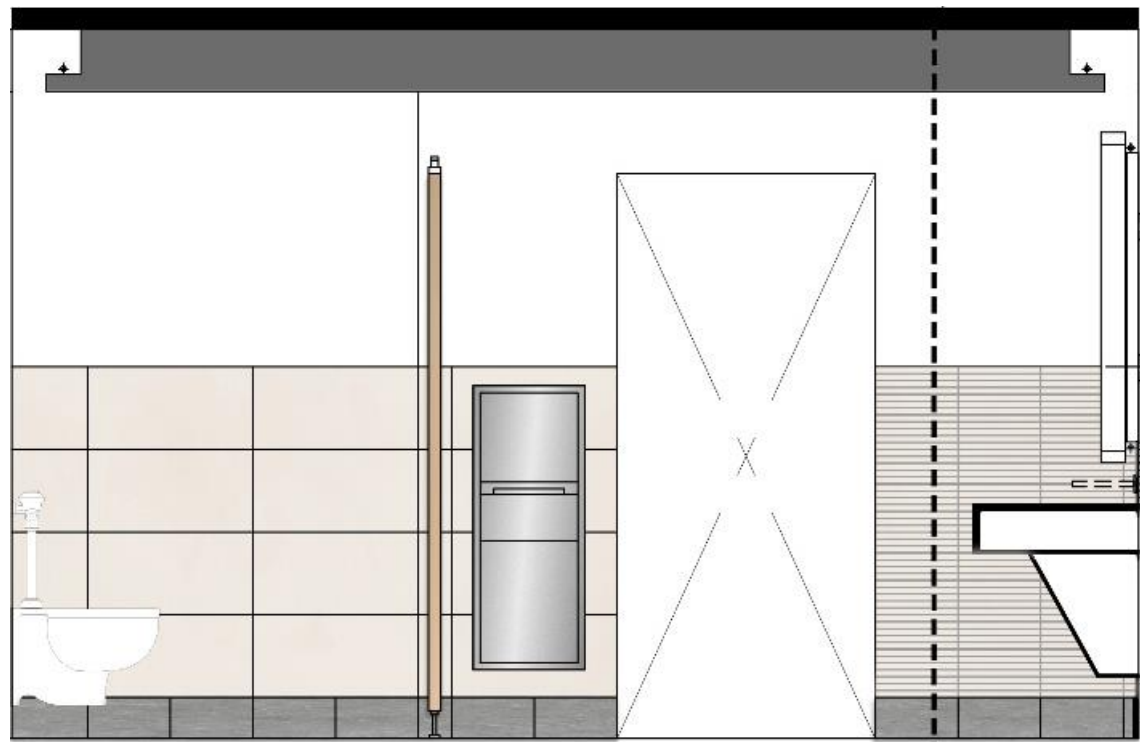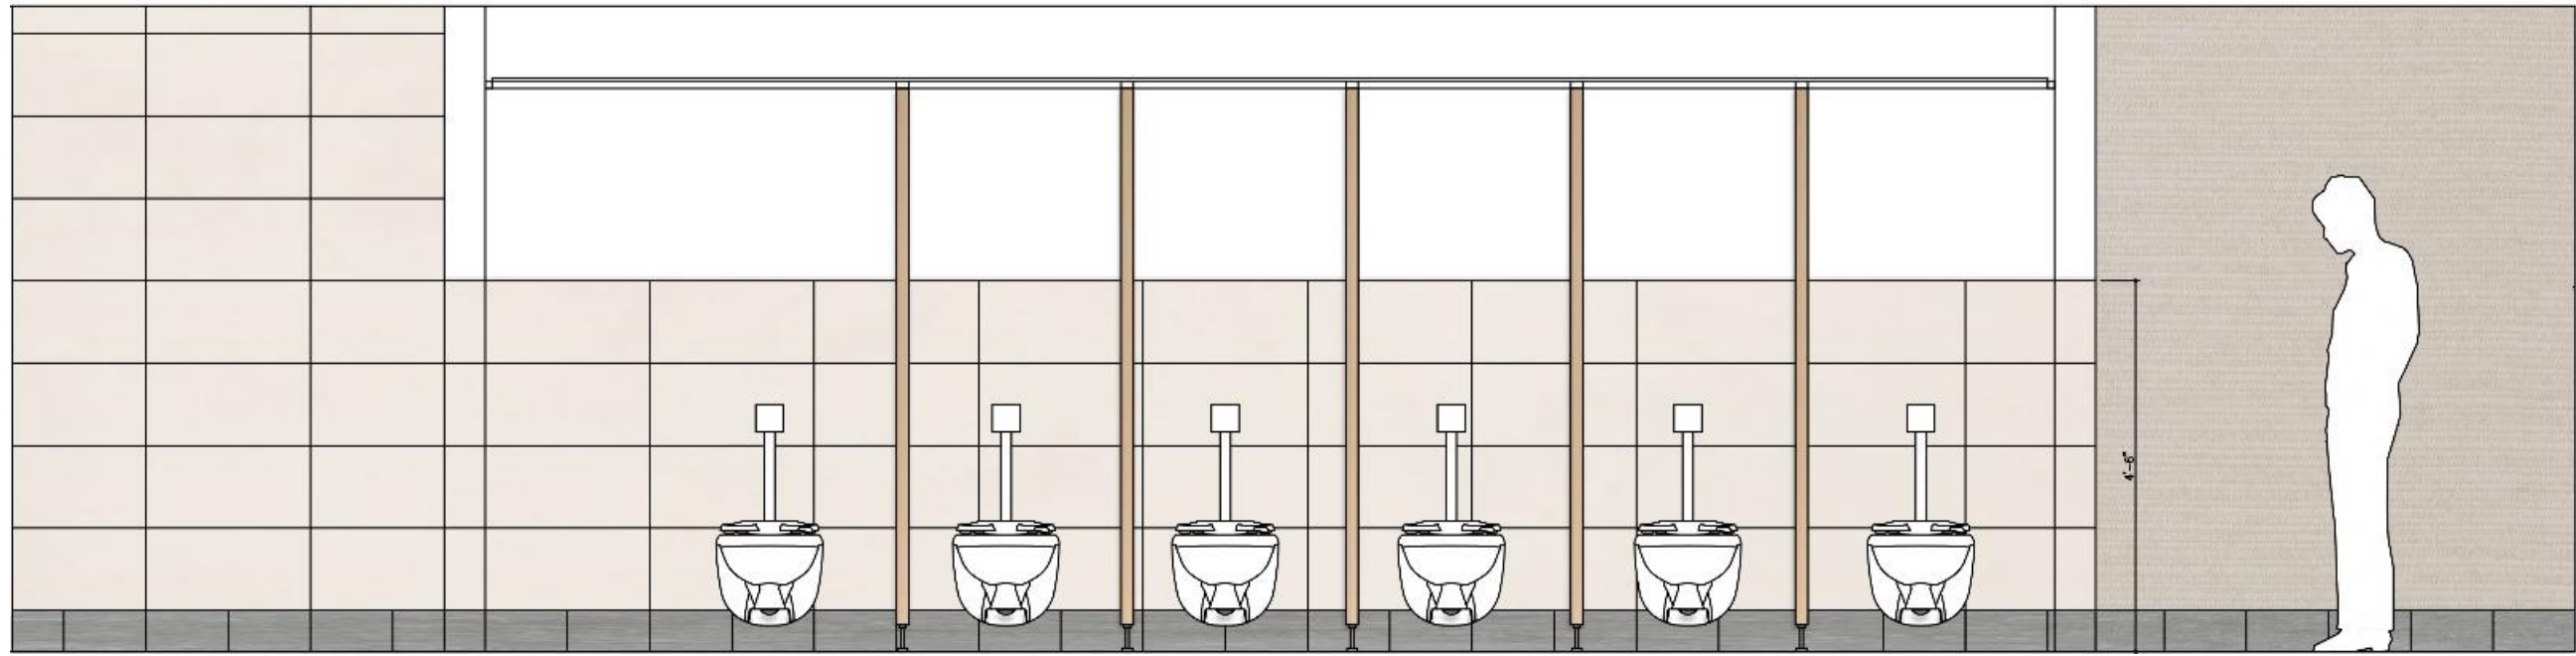


ELEVATIONS

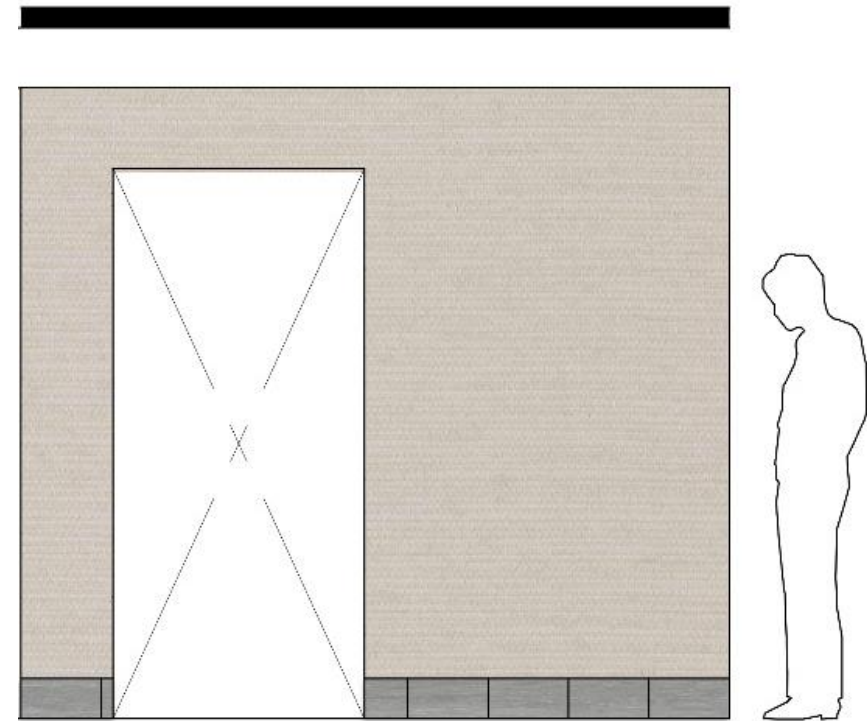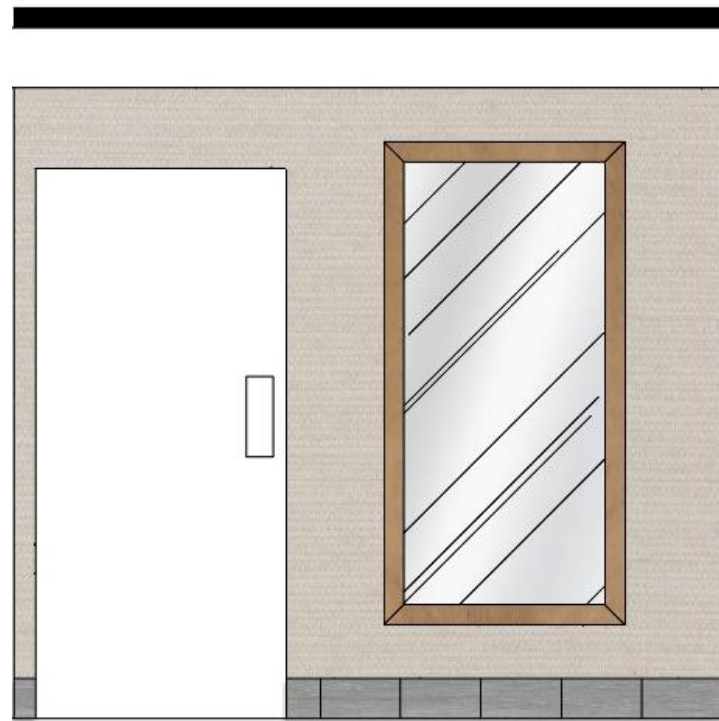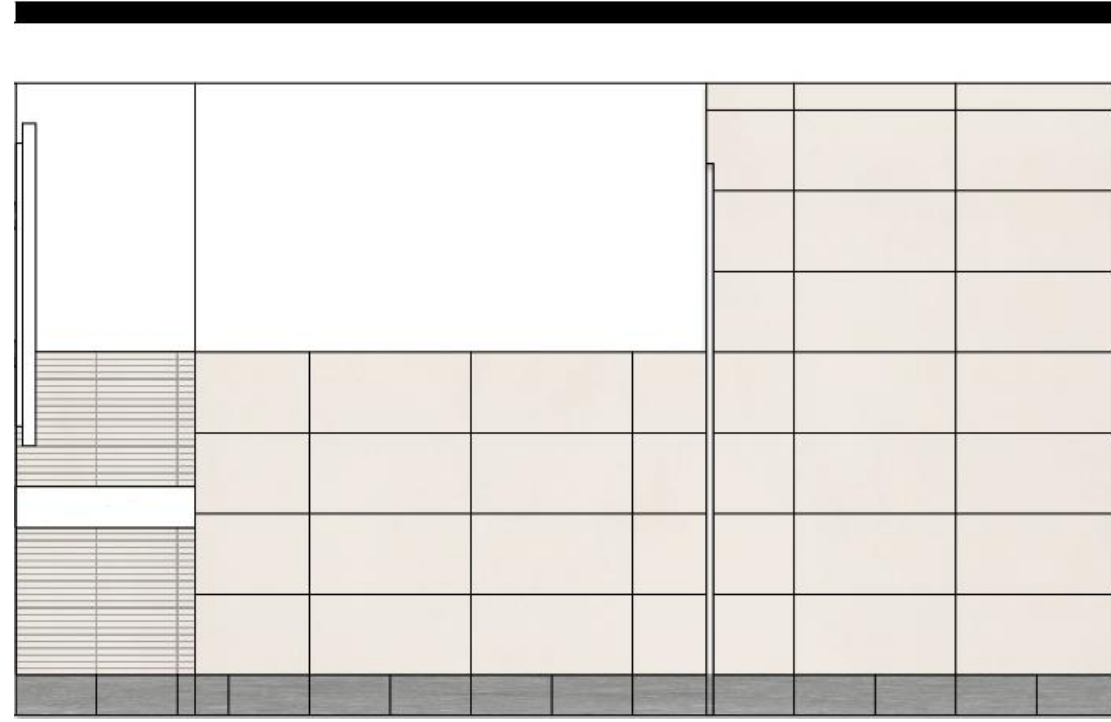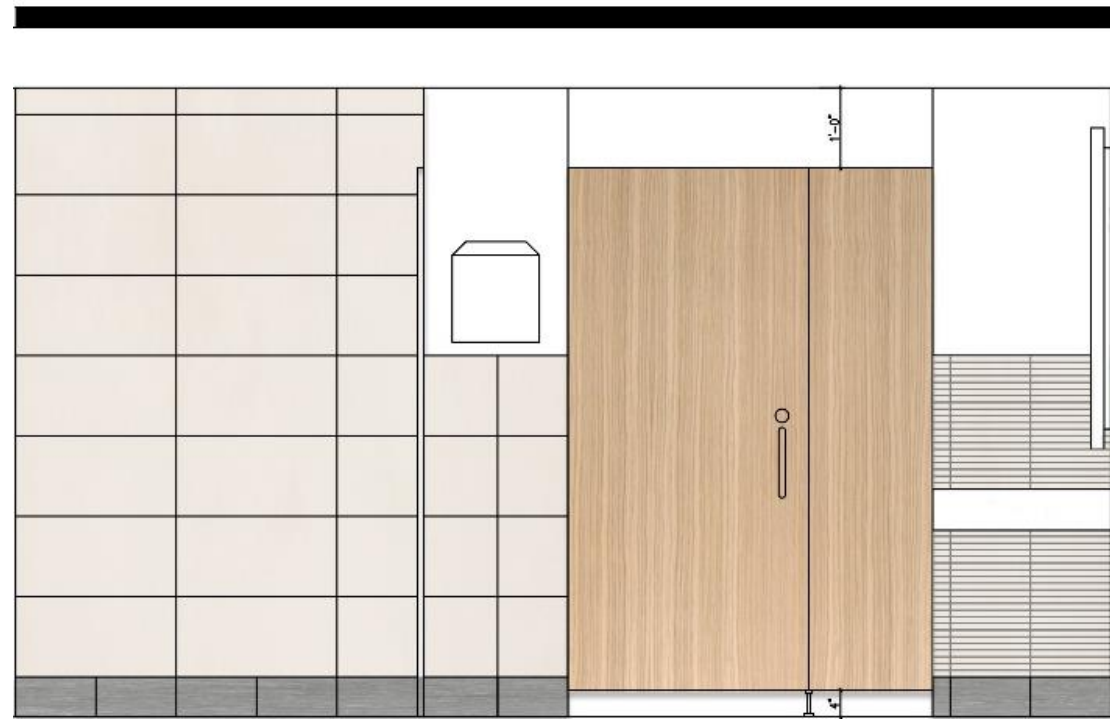

ELEVATIONS

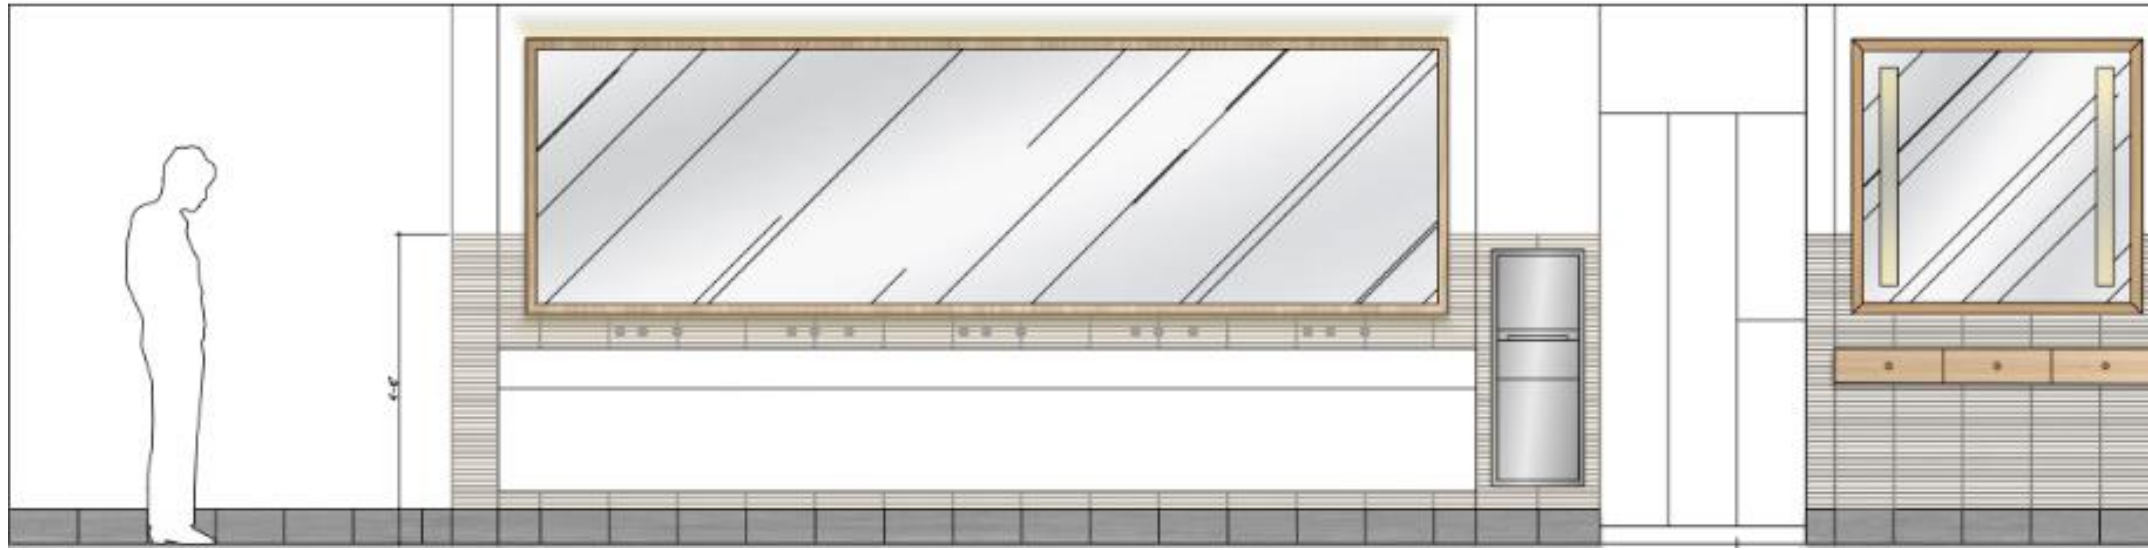

VESTIBULE WALL

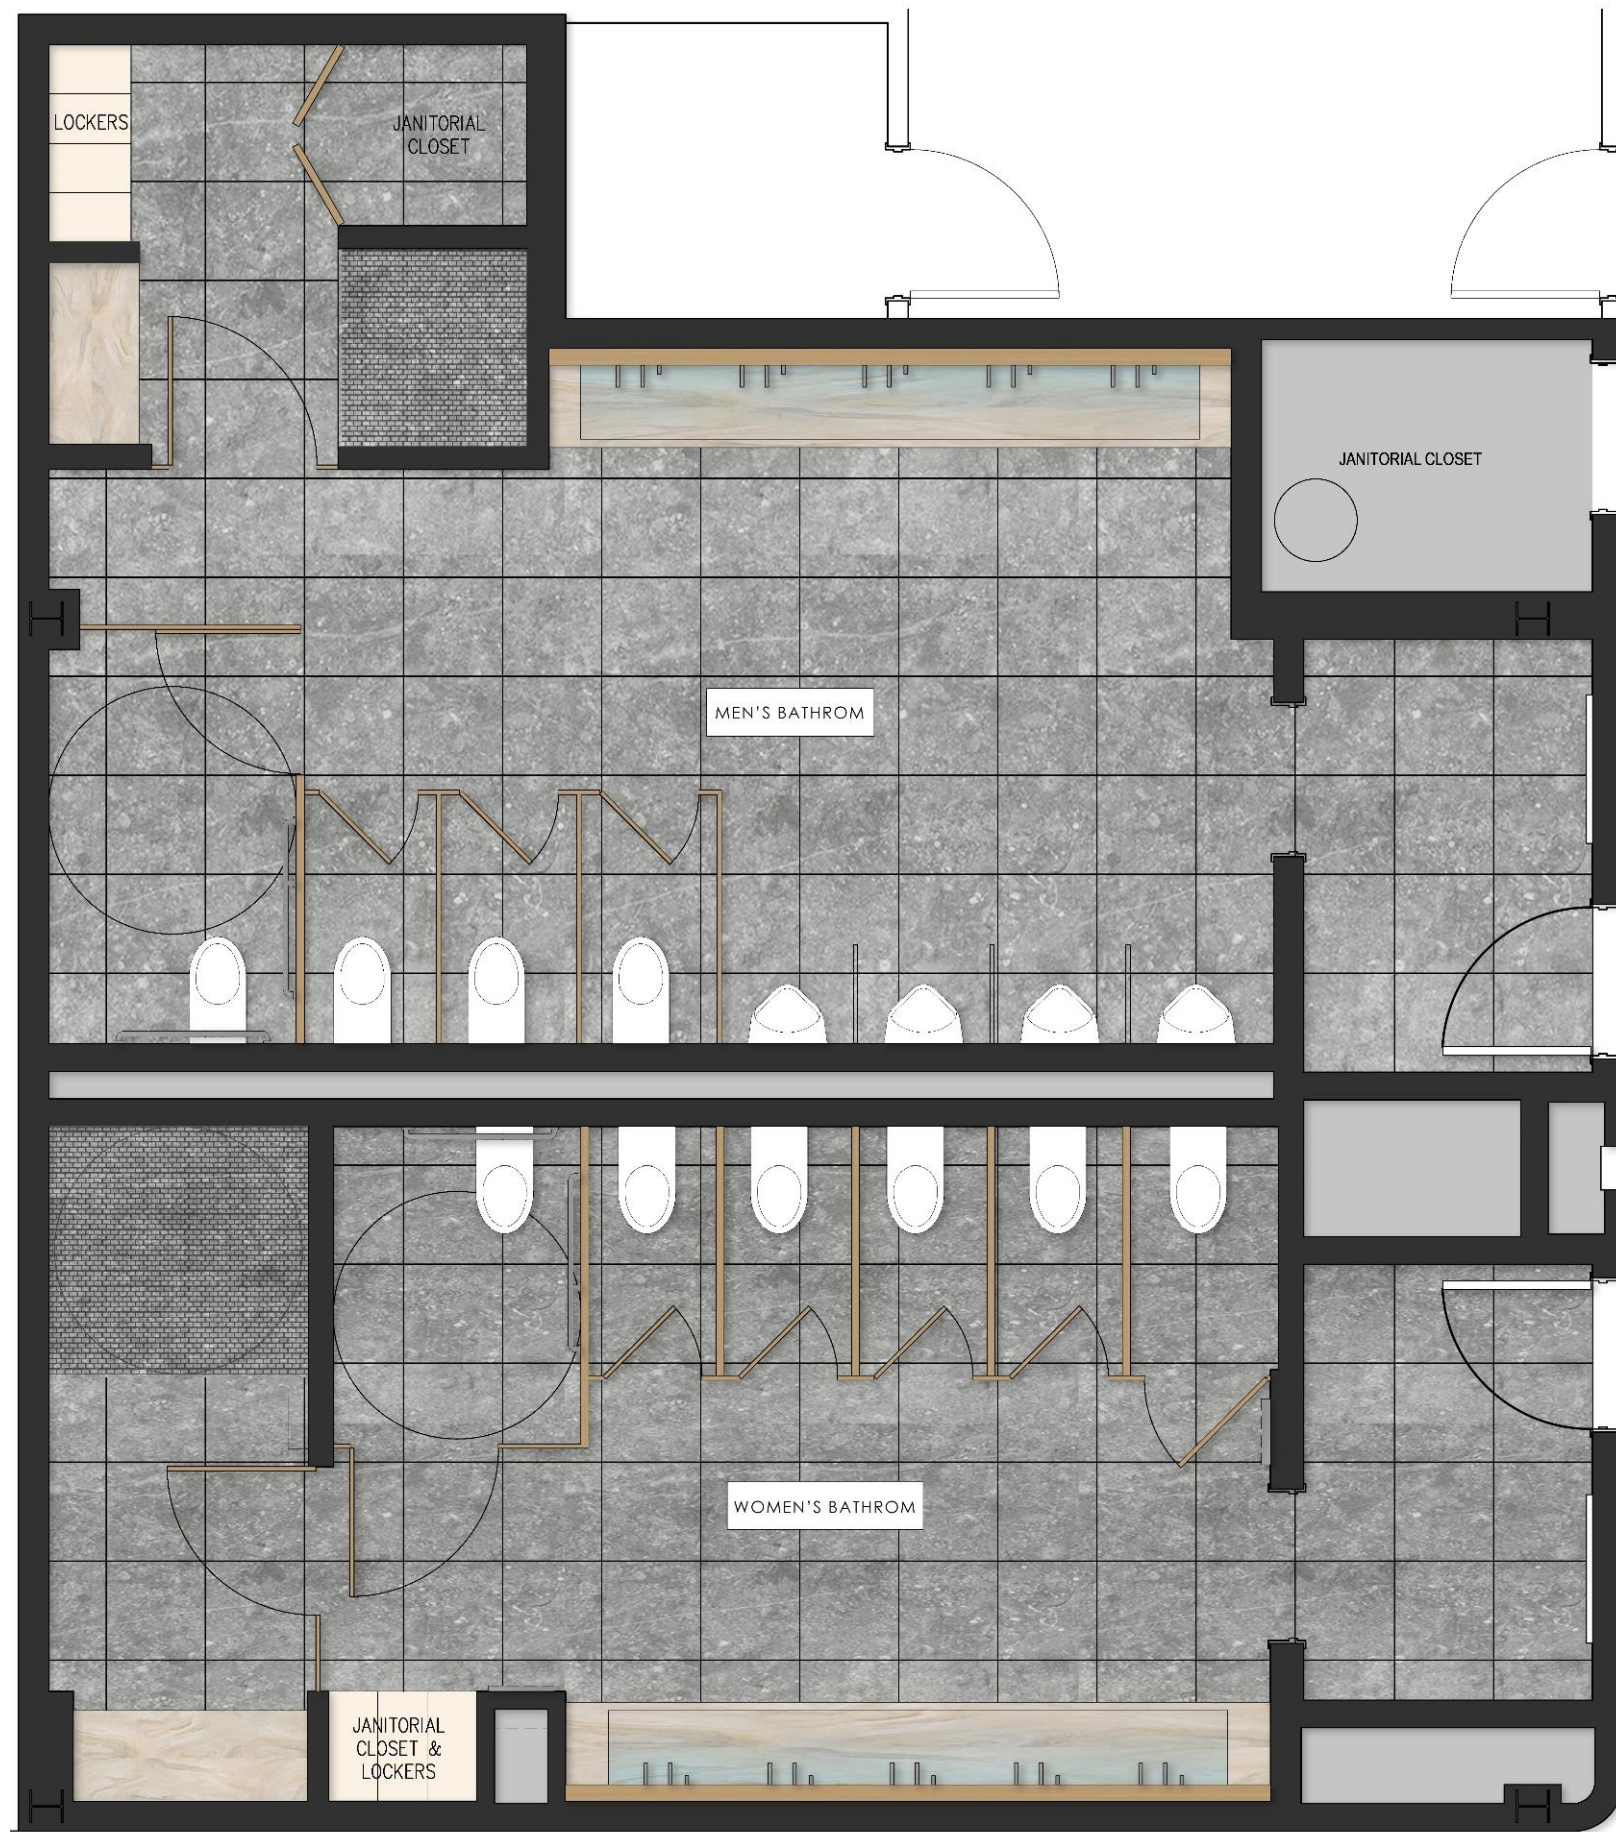

FLOOR PLAN