


1 ELEVATION
3/8" = 1'

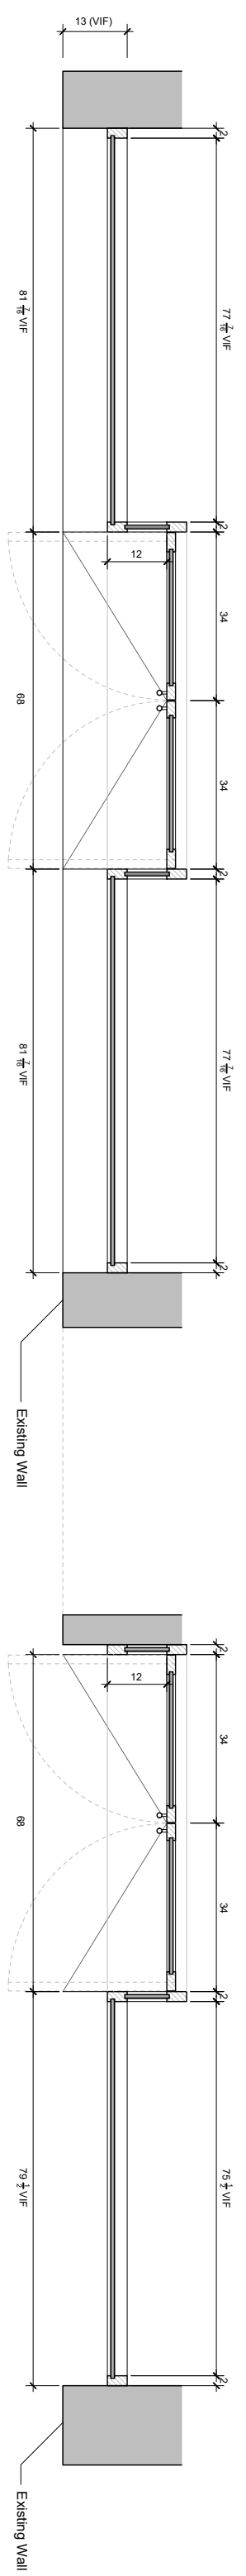

2 PLAN
3/8" = 1'

SK-001.00 STOREFRONT FACADE | GOODWILL OPTION 2A

Project 261 Schenectady Avenue Scale 3/8" = 1' Phase Construction Author IGS Revision 00 Date 6/26/2018