



Amherst Office Building
2855 Northpark Avenue
Huntington, IN 46750



General or Medical Office Suite Available

Close to US 24 in a quiet office park, the three available suites each include a conference room, kithenette, and private bathroom. You'll love the easy in/out access and ample parking. Neighboring businesses in the same office park include State Farm Insurance and 218 Art Studio.

Property Highlights

- One Suite: 890 SF
- In-house maintenance
- 24/7 access
- Less than 20 minutes from Fort Wayne
- Close to neighborhoods, Huntington University, restaurants, and retail shops

JOHN CAFFRAY


Vice President of Brokerage
260 424 8448
john.caffray@sturgespg.com

ANDREW ECKERT

Broker
260 424 8448
andrew.eckert@sturgespg.com

ANGIE DAVIS

Brokerage Administrator
260 424 8448
angie.davis@sturgespg.com

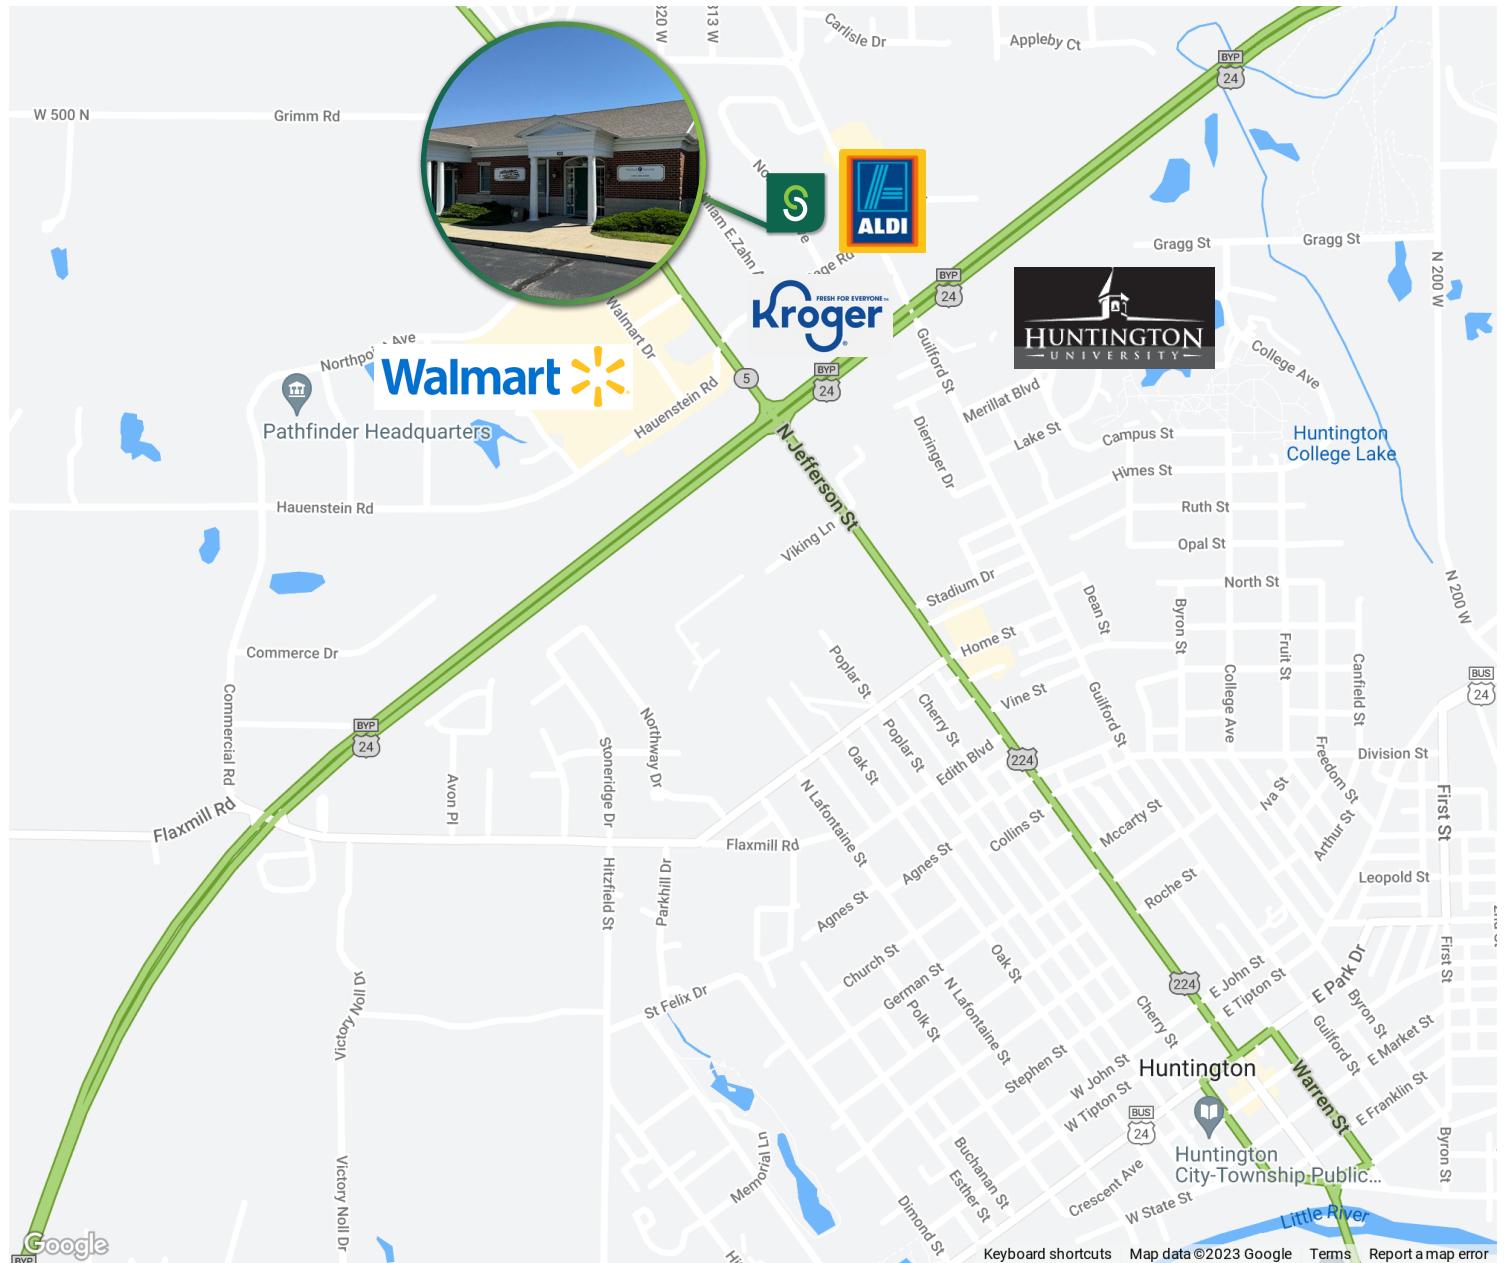

Located in Huntington, Indiana

The Amherst Office Building is located in scenic Huntington, Indiana, less than 25 miles southwest of bustling Fort Wayne. It is situated in a quaint office park setting, easily accessible off US Hwy 24. Nearby are other small offices, several banks, hotels, restaurants, retail shops, and residential neighborhoods. Huntington University sits across US 24, and Walmart is nearby across SR 5/N Jefferson St. You'll never even need to get in your car to make a quick trip to Kroger, Aldi, Wendy's, Arby's, or Pizza Hut from the Amherst Office Building!

JOHN CAFFRAY

Vice President of Brokerage
260 424 8448
john.caffray@sturgespg.com

ANDREW ECKERT

Broker
260 424 8448
andrew.eckert@sturgespg.com


ANGIE DAVIS

Brokerage Administrator
260 424 8448
angie.davis@sturgespg.com

**Amherst Office Building**

2855 Northpark Avenue
Huntington, IN 46750

Suite 103 - 890 SF - Contact Broker for Detailed Floor Plan

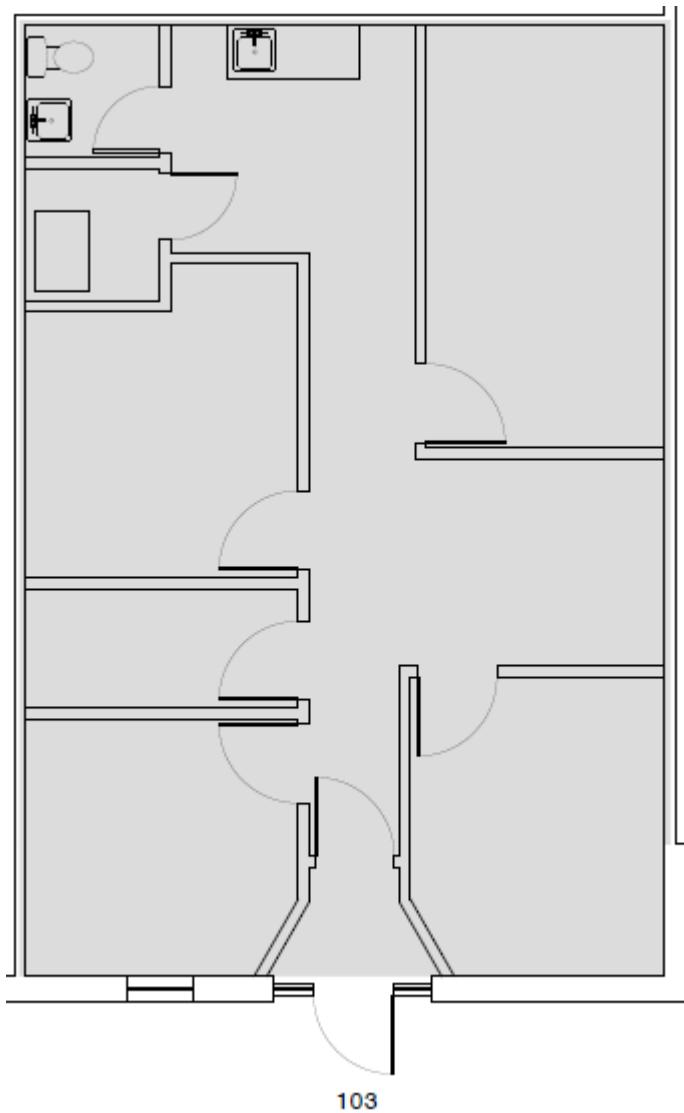

Suite 103 - 890 SF

Floor Plan: Not To Scale

JOHN CAFFRAY

Vice President of Brokerage
260 424 8448
john.caffray@sturgespg.com

ANDREW ECKERT

Broker
260 424 8448
andrew.eckert@sturgespg.com


ANGIE DAVIS

Brokerage Administrator
260 424 8448
angie.davis@sturgespg.com



Amherst Office Building

2855 Northpark Avenue
Huntington, IN 46750

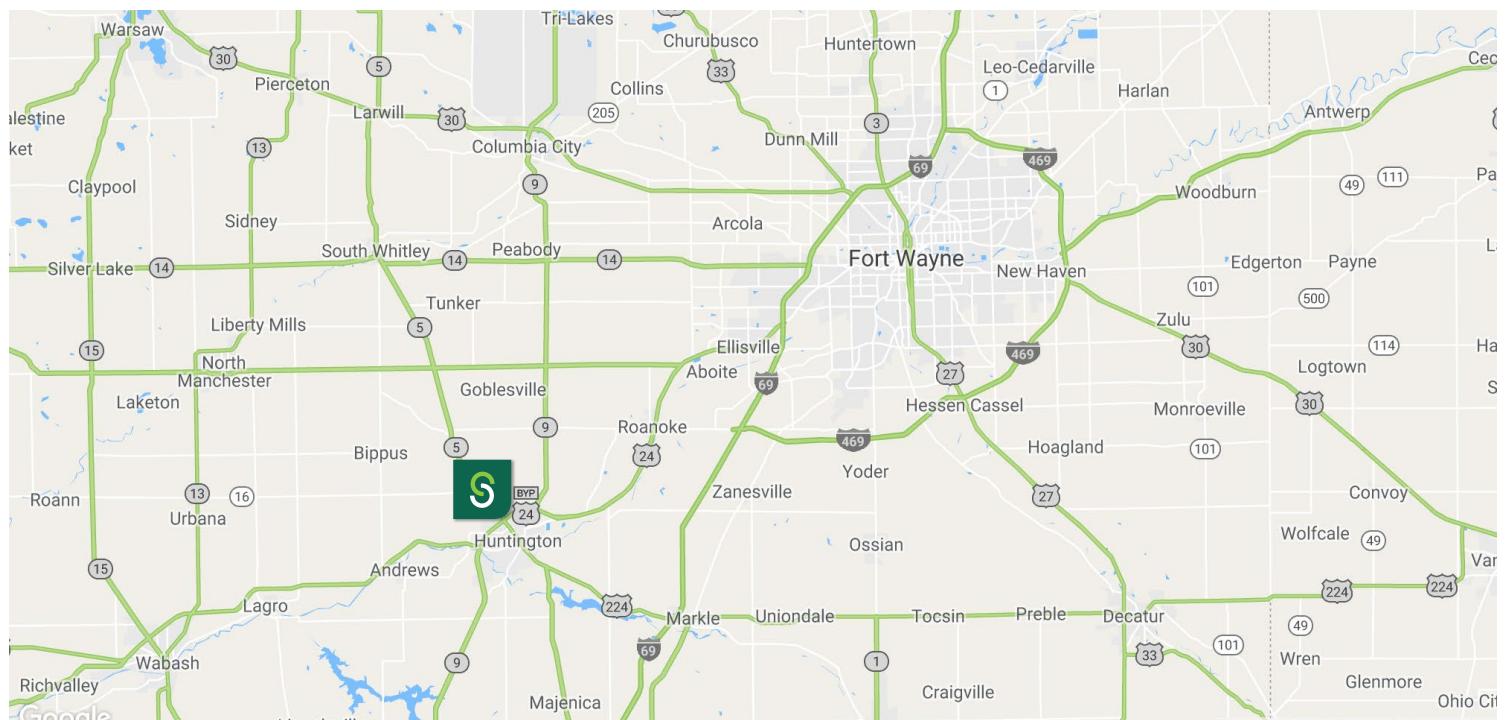

© 2025 Sturges, LLC. This information has been obtained from sources believed reliable. We have not verified it and make no guarantee, warranty or representation about it. Any projections, opinions, assumptions or estimates used are for example only and do not represent the current or future performance of the property. You and your advisors should conduct a careful, independent investigation of the property to determine to your satisfaction the suitability of the property for your needs.

Photos herein are the property of their respective owners and use of these images without the express written consent of the owner is prohibited.

JOHN CAFFRAY

Vice President of Brokerage
260 424 8448
john.caffray@sturgespg.com

ANDREW ECKERT

Broker
260 424 8448
andrew.eckert@sturgespg.com

ANGIE DAVIS

Brokerage Administrator
260 424 8448
angie.davis@sturgespg.com



Amherst Office Building

2855 Northpark Avenue
Huntington, IN 46750

OFFICE SPACE FOR LEASE

Property Name	Amherst Office Building
Address	2855 Northpark Ave.
City, State, Zip	Huntington, IN 46750
County	Huntington
Township	Huntington
Parcel No.	35-05-10-200-770-900-005



LEASE INFORMATION

Lease Rate	\$12.00/SF/YR
Lease Type	NNN
Terms	3-10 Years
Availability	Immediate

AVAILABLE SUITES

Total Building Area	10,480 SF	
Total Available	890 SF	
Max. Contiguous Available	890 SF	
Suites Available	RSF	Monthly Rate
– Suite 103	890	\$890.00

SITE DATA

Site Acreage	1.16 AC
Zoning & Description	B-2
Parking Description	Surface Concrete
Parking Count/Ratio	62
Nearest Interstate	US 24/I-69

UTILITIES

Electric Supplier	Duke Energy
Natural Gas Provider	Vectren
Water & Sewer Provider	City of Huntington

JOHN CAFFRAY

Vice President of Brokerage
260 424 8448
john.caffray@sturgespg.com

ANDREW ECKERT

Broker
260 424 8448
andrew.eckert@sturgespg.com

ANGIE DAVIS

Brokerage Administrator
260 424 8448
angie.davis@sturgespg.com

BUILDING INFORMATION

Property Type	Office Building
Year Built	1989
No. of Stories	1
Construction Type	Brick
Roof	Asphalt Shingle
Heating	Central
A/C	Central
Sprinklered	No
ADA Compliant	Yes
Elevators	NA
Signage	Exterior

ADDITIONAL INFORMATION

- Medical or office space for lease with 24/7 access
- Ample parking and close to US 24
- Cat 5 cabling and fiber optics for internet and TV

BROKERAGE TEAM



Barry Sturges, CPM®
Chief Executive Officer



Brad Sturges
President



John Caffray
Vice President of Brokerage



Bill Cupp
Senior Broker



Neal Bowman
Senior Broker



Andrew Eckert
Broker




Robert Doyle
Broker



Kevin Ellis
Broker



Philip Hagee
Listing Manager

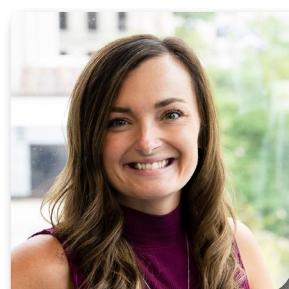

Shelby Wilson
Project Coordinator

Work with a group that puts your interests first.

Whether you're looking for sales, leasing, investment, or property management, your venture starts with Sturges Property Group.

260 424 8448
SturgesProperty.com

STURGES AFFILIATE COMPANIES

The Sturges Companies provide everything that you need to lease, purchase, or build a property and keep it running smoothly.



Sturges Property Group 260 424 8448

SturgesProperty.com

Sturges Property Group is northern Indiana's leader in commercial and industrial full-service real estate and commercial property management. Founded in 1975, Sturges Property Group is your partner for leasing, buying, selling, investing, and property management services.



Maintenance Management 260 483 3123

MaintainFortWayne.com

Maintenance Management is a full-service property maintenance company providing 24/7 service to commercial properties through an experienced team of problem-solvers from maintenance personnel to employees licensed in skilled trades.



Nexus Technology Partners 260 425 2096

nexusfw.com

Nexus Technology Partners is your company for IT Support and digital products. Services range from traditional IT Support services to digital directory boards, building card access systems, drone photography, and video security.



Sturges Development 260 426 9800

SturgesDevelopment.com

Sturges Development provides comprehensive and integrated real estate development services, including land and building developments for both residential and commercial purposes.