


FRONT ELEVATION

3/32" = 1'-0"

EXTERIOR FINISH	MANUFACTURER & COLOR
BRICK 1	LAWERNCEVILLE BRICK - 4-922 NEWPORT
BRICK 2	LAWERNCEVILLE BRICK - 4-660 BRANDYWINE
MANUFACTURED STONE	PROSTONE EASY FIT ESTATE - VINTAGE WINE
METAL 1	STOREFRONT - ANODIZED BRONZE
METAL 2	MSCI METAL ROOFING - MEDIUM BRONZE
METAL 3	STEEL W/ MEDIUM BRONZE POWDER COAT - FACTORY APPLIED
ROOF SHINGLE	ASPHALT SHINGLE - CHARCOAL
TRIM 1	PAINTED WOOD SHERWIN WILLIAMS - DOVER WHITE SW6385
TRIM 2	PAINTED WOOD SHERWIN WILLIAMS - ANTIQUE WHITE SW6119

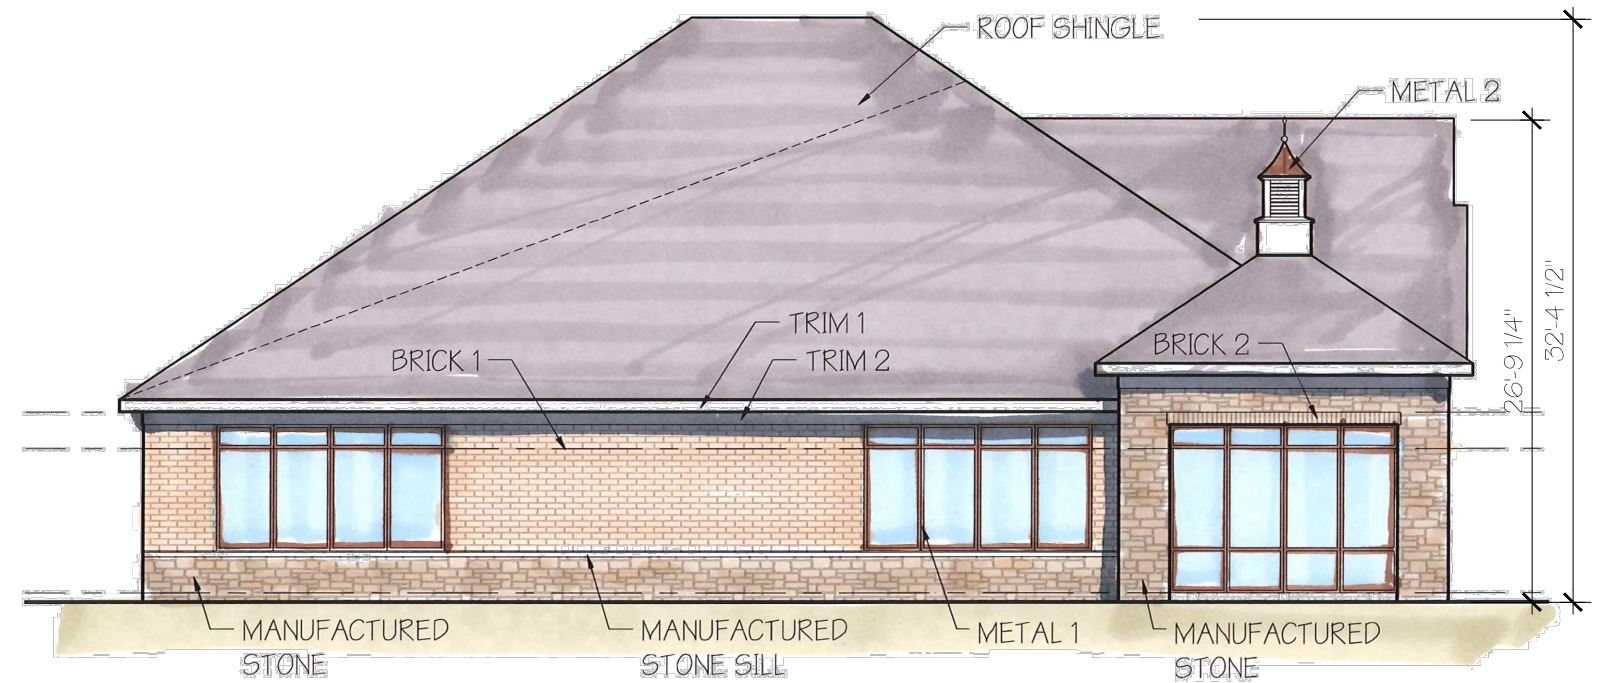


LEFT SIDE ELEVATION


3/32" = 1'-0"

BELLVIEW GARDENS MEDICAL, LLC.

Rt. 250
Goochland County, VA

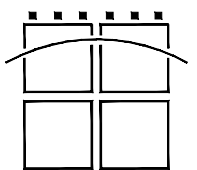


McAllister + Foltz
Architecture, P.C.
401 Southlake Boulevard
Richmond, Virginia 23236
Telephone: (804) 794-7317

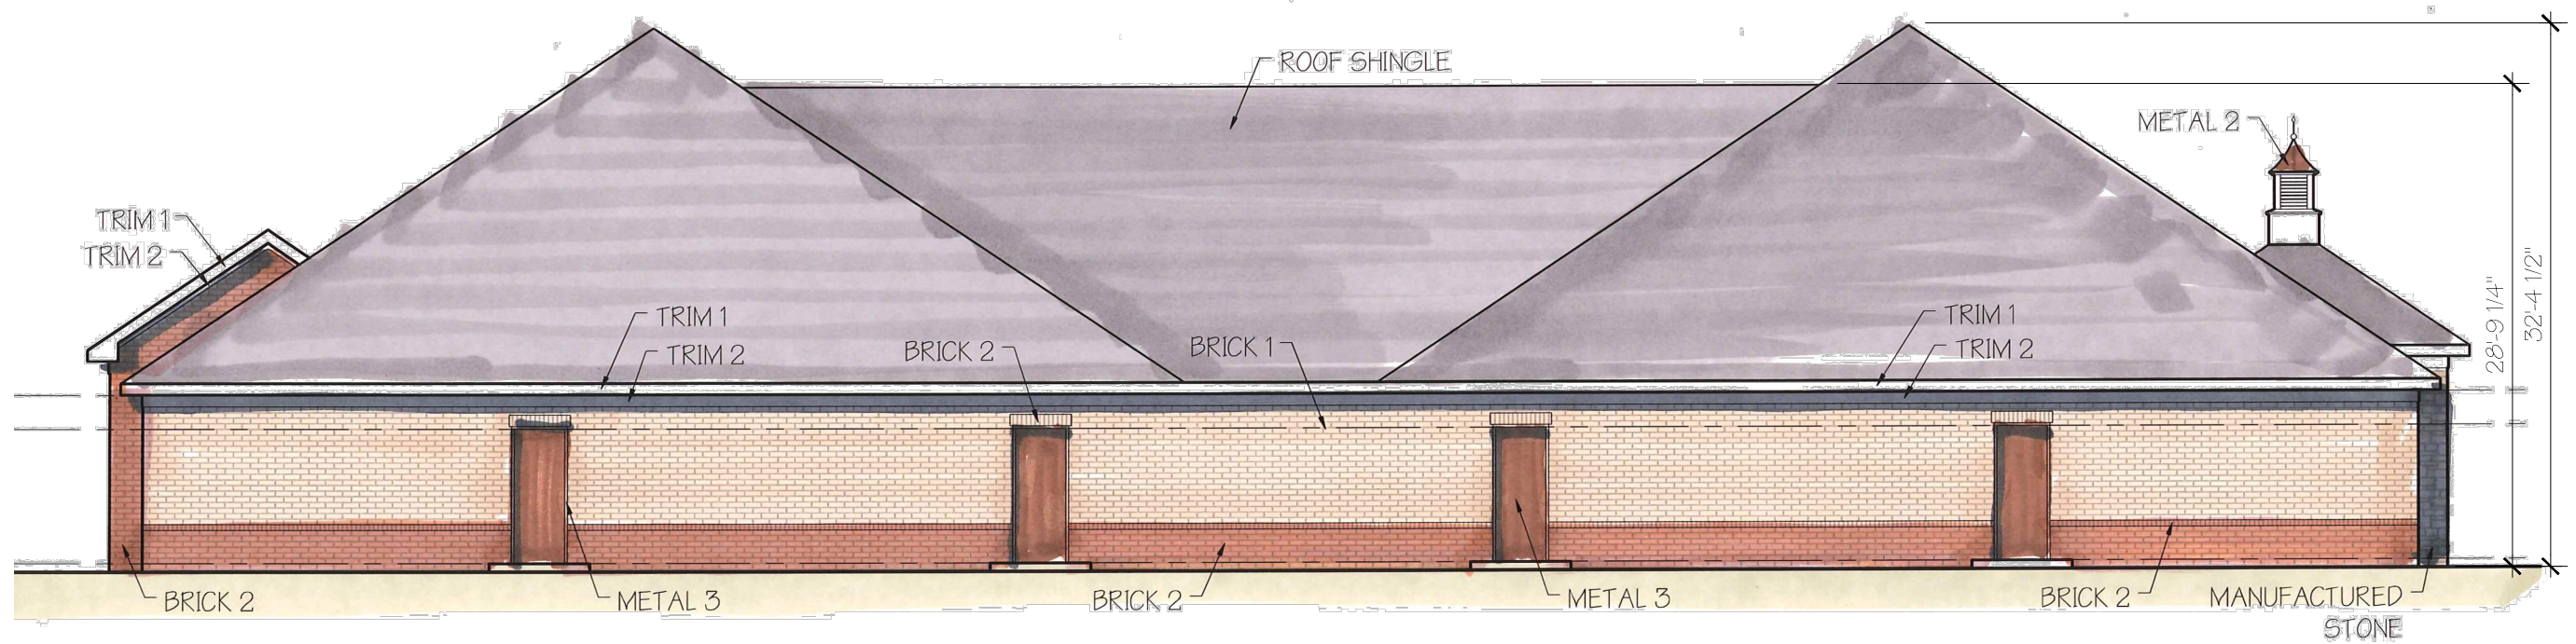

REAR ELEVATION

3/32" = 1'-0"

EXTERIOR FINISH	MANUFACTURER & COLOR
BRICK 1	LAWERNCEVILLE BRICK - 4-922 NEWPORT
BRICK 2	LAWERNCEVILLE BRICK - 4-660 BRANDYWINE
MANUFACTURED STONE	PROSTONE EASY FIT ESTATE - VINTAGE WINE
METAL 1	STOREFRONT - ANODIZED BRONZE
METAL 2	MSCI METAL ROOFING - MEDIUM BRONZE
METAL 3	STEEL W/ MEDIUM BRONZE POWDER COAT - FACTORY APPLIED
ROOF SHINGLE	ASPHALT SHINGLE - CHARCOAL
TRIM 1	PAINTED WOOD SHERWIN WILLIAMS - DOVER WHITE SW6385
TRIM 2	PAINTED WOOD SHERWIN WILLIAMS - ANTIQUE WHITE SW6119

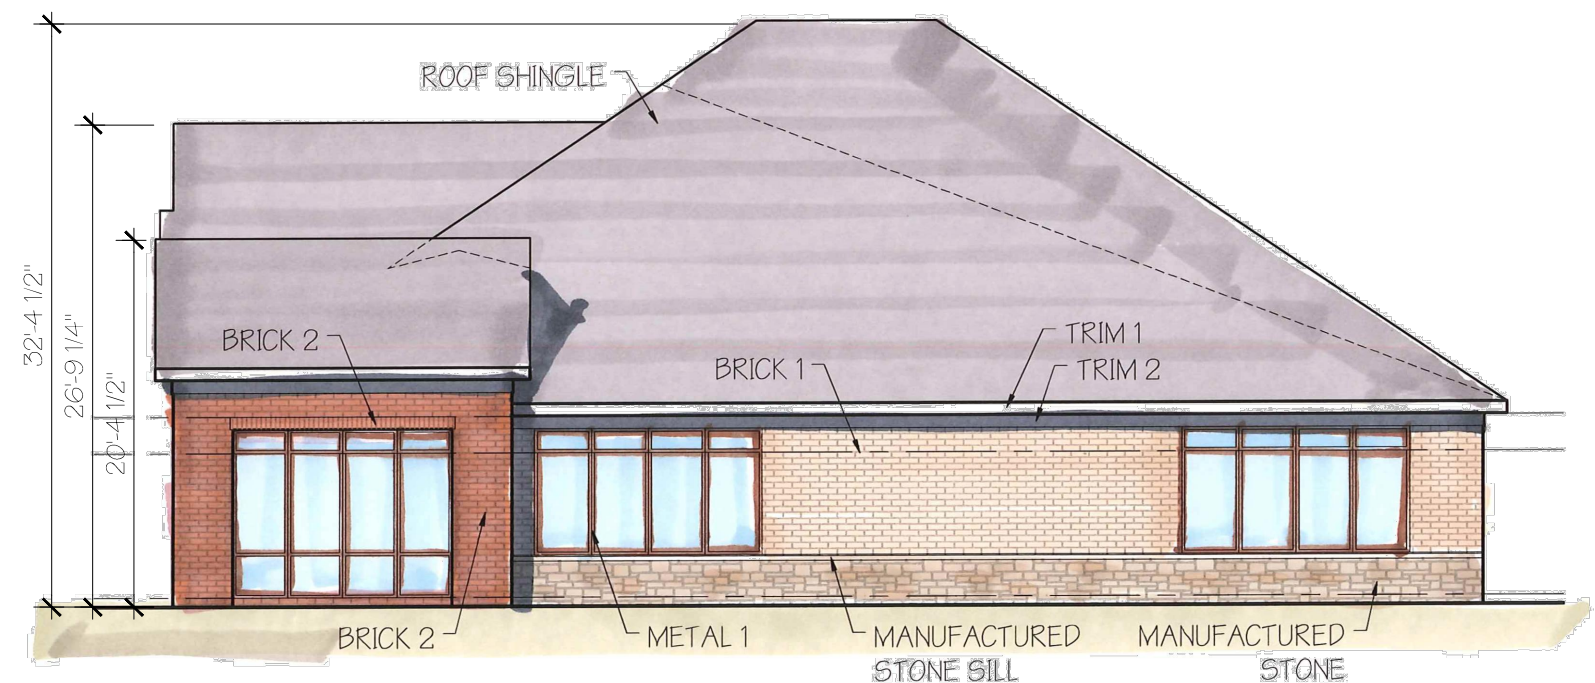


RIGHT SIDE ELEVATION

3/32" = 1'-0"

BELLVIEW GARDENS MEDICAL, LLC.

Rt. 250
Goochland County, VA

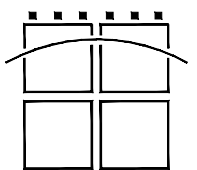

McAllister + Foltz
Architecture, P.C.
401 Southlake Boulevard
Richmond, Virginia 23236
Telephone: (804) 794-7317