

± 4052 sf Industrial Flex Condo For Lease

1611 W San Bernardino Rd, Unit 1, West Covina, CA 91790



- Prime location industrial condo for lease.
- ±4052 total sqft.
- ±800 sqft office space plus ±3200 sqft warehouse.
- 1 restroom and 1 ground loading door.
- Brand new construction.
- High image business park environment.

Contact: Andrew Dong

Email: wcicmgt@gmail.com


Call or text: (909) 906-0173

The information contained herein has been obtained from sources we deem reliable.




While we have no reason to doubt its accuracy, we do not guarantee it.





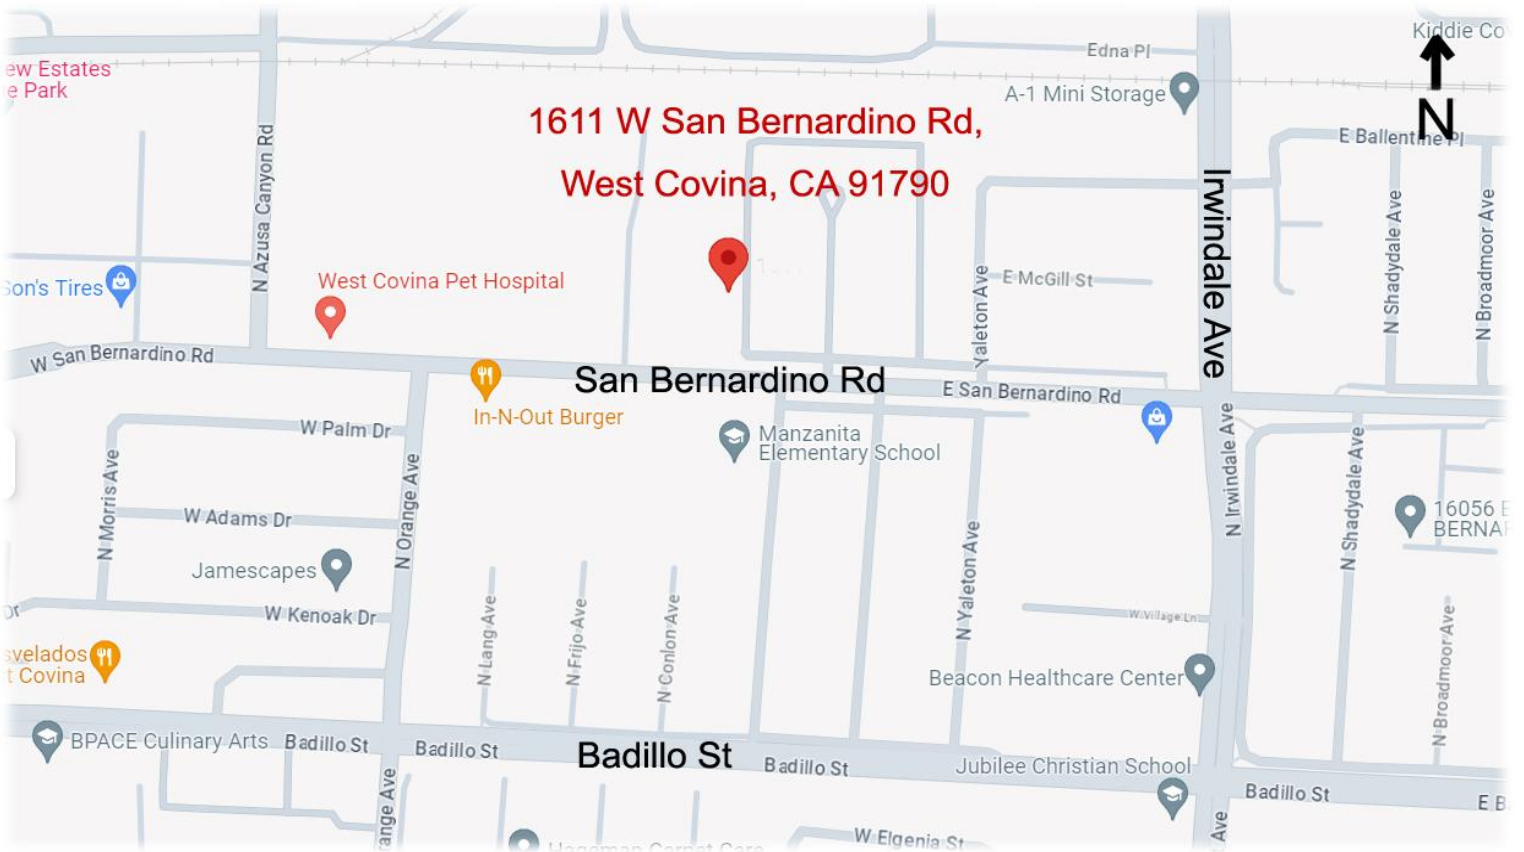


1611 W San Bernardino Rd, Unit 1, West Covina, CA 91790

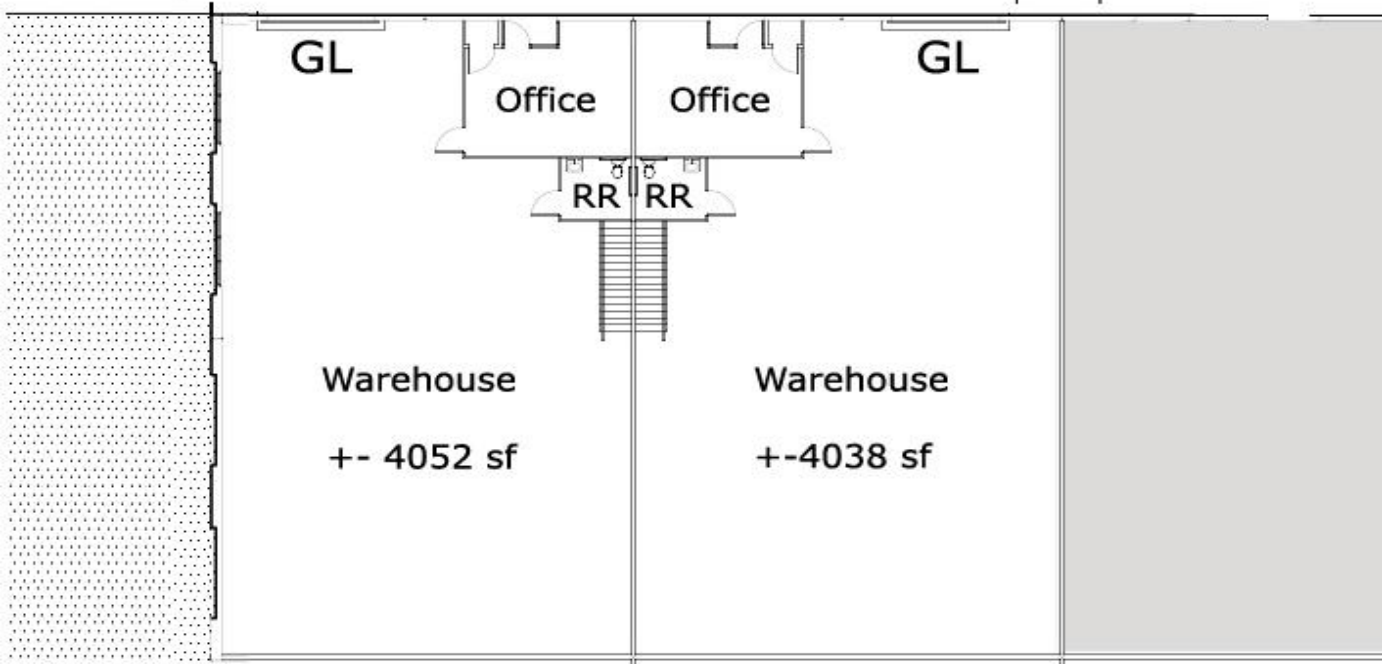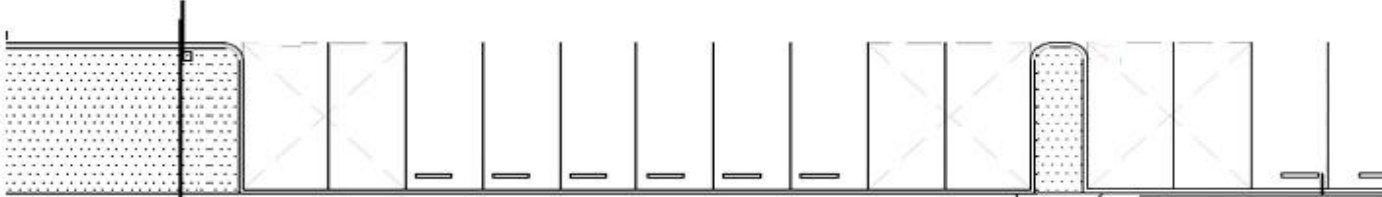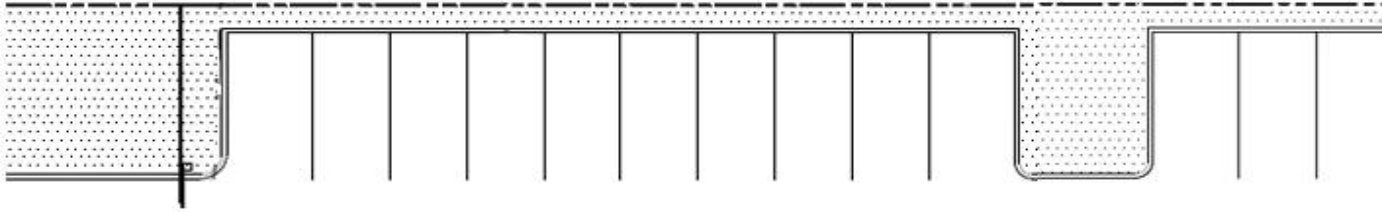

Unit 1

Unit 2

Unit 3

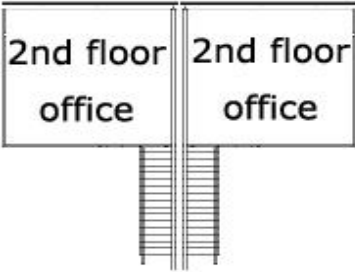

NOT TO SCALE

Andrew Dong, Call or text: (909) 906 0173