



Medical Office Space

1000 RANDALL ROAD, SUITE 225, GENEVA, IL 60134

SALE BROCHURE

Your Vision. Our Dedication. Your Partner.


MURRAY COMMERCIAL

2035 Foxfield Road, Suite 203
St. Charles, IL 60174
630.513.0173 | murraycommercial.com

JACE MURRAY

President/Managing Broker
630.244.3272
jace@murraycommercial.com

OFFICE SUITE FOR SALE

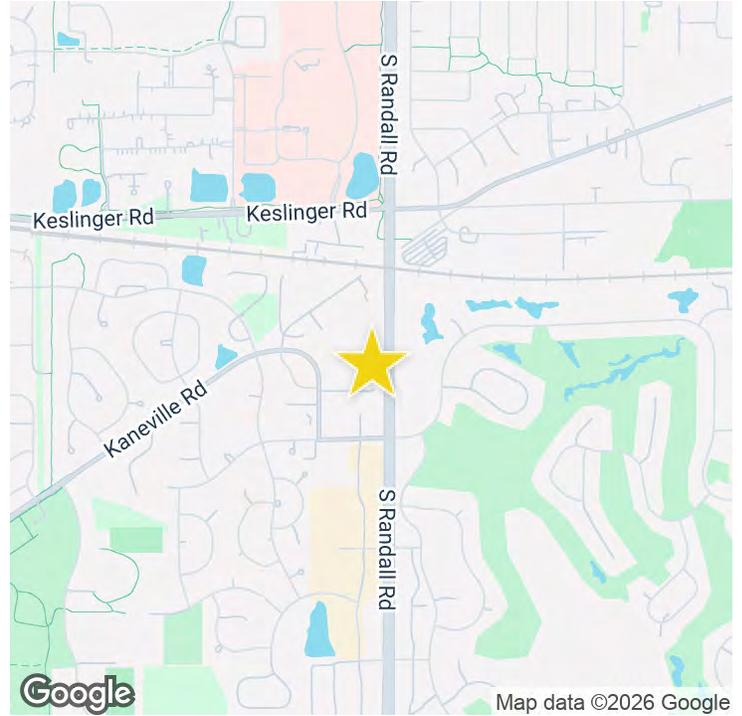

OFFERING SUMMARY

Sale Price:	\$385,000
Available SF:	2,000 SF
Lot Size:	6.05 Acres
Year Built:	1990
Building Size:	21,750 SF
Zoning:	PUD
Traffic Count:	35,700

PROPERTY OVERVIEW

Expose your business to 700+ visitors per week in this busy professional building. Available unit is an upscale medical office on the second floor, which could easily be converted to meet your needs. Front and back entries, lots of natural light, storage, and ample parking. Currently houses 5 exam rooms, large recovery area, large procedure room, waiting area, reception, kitchen, and 2 restrooms (patient & staff). Ideal investment or owner/user opportunity. Beautifully maintained building and grounds with a condominium association.

PROPERTY HIGHLIGHTS

- Turnkey 2,000+/- SF
- Exam Rooms
- Procedure and Recovery Rooms
- Private Offices
- Break Room
- Reception
- Waiting Area
- Storage Room
- Front and Back Entries
- Lots of Natural Light
- Ample Parking
- 1.5 Miles to Northwestern Medicine Delnor Hospital

Medical Office Space

1000 RANDALL ROAD, SUITE 225, GENEVA, IL 60134


OFFICE SUITE FOR SALE



Medical Office Space

1000 RANDALL ROAD, SUITE 225, GENEVA, IL 60134



OFFICE SUITE FOR SALE

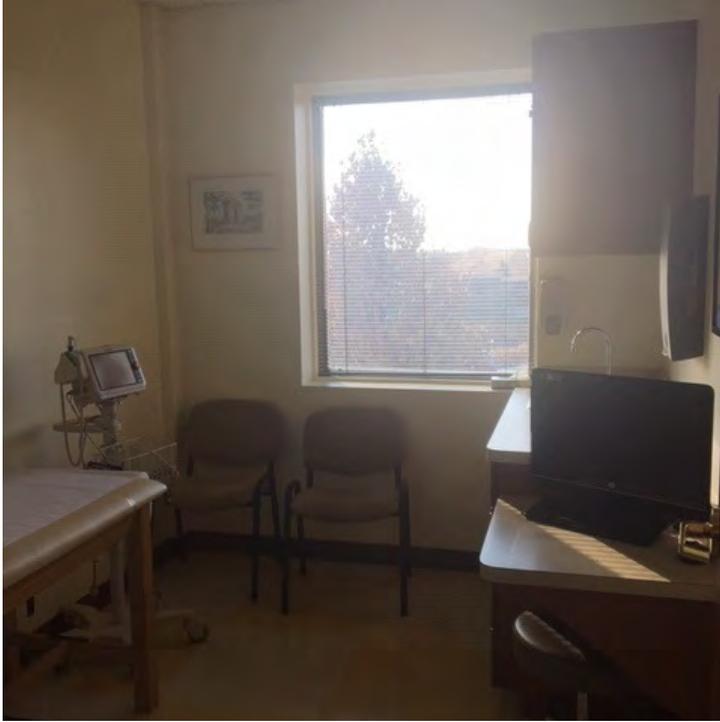

FOOTPRINT

Dr. Pang-Hsung (Steve) Lu, MD

1000 Randall Road, Suite 225
Geneva, IL

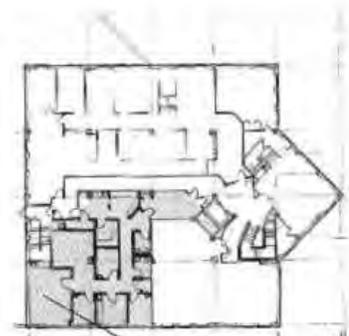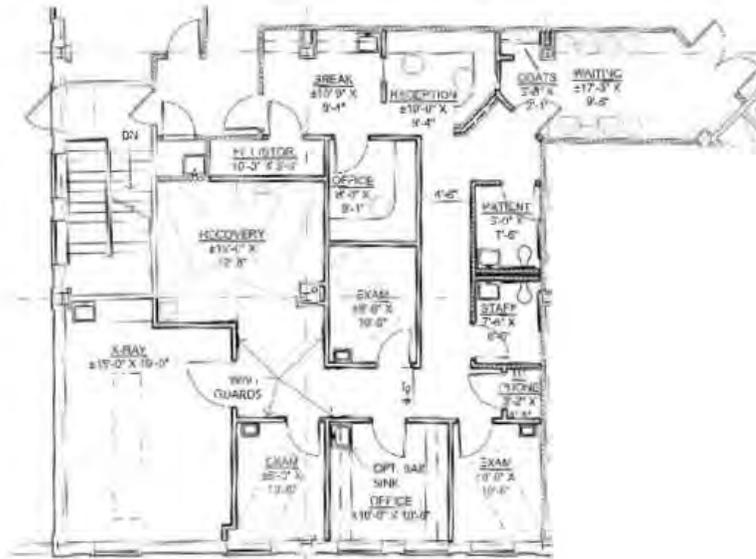

OPTION #1

SCALE: 1/8" = 1'-0"

Second Floor - Space Plan #8


January 08, 2010



Medical Office Space

1000 RANDALL ROAD, SUITE 225, GENEVA, IL 60134

LOCATION MAP

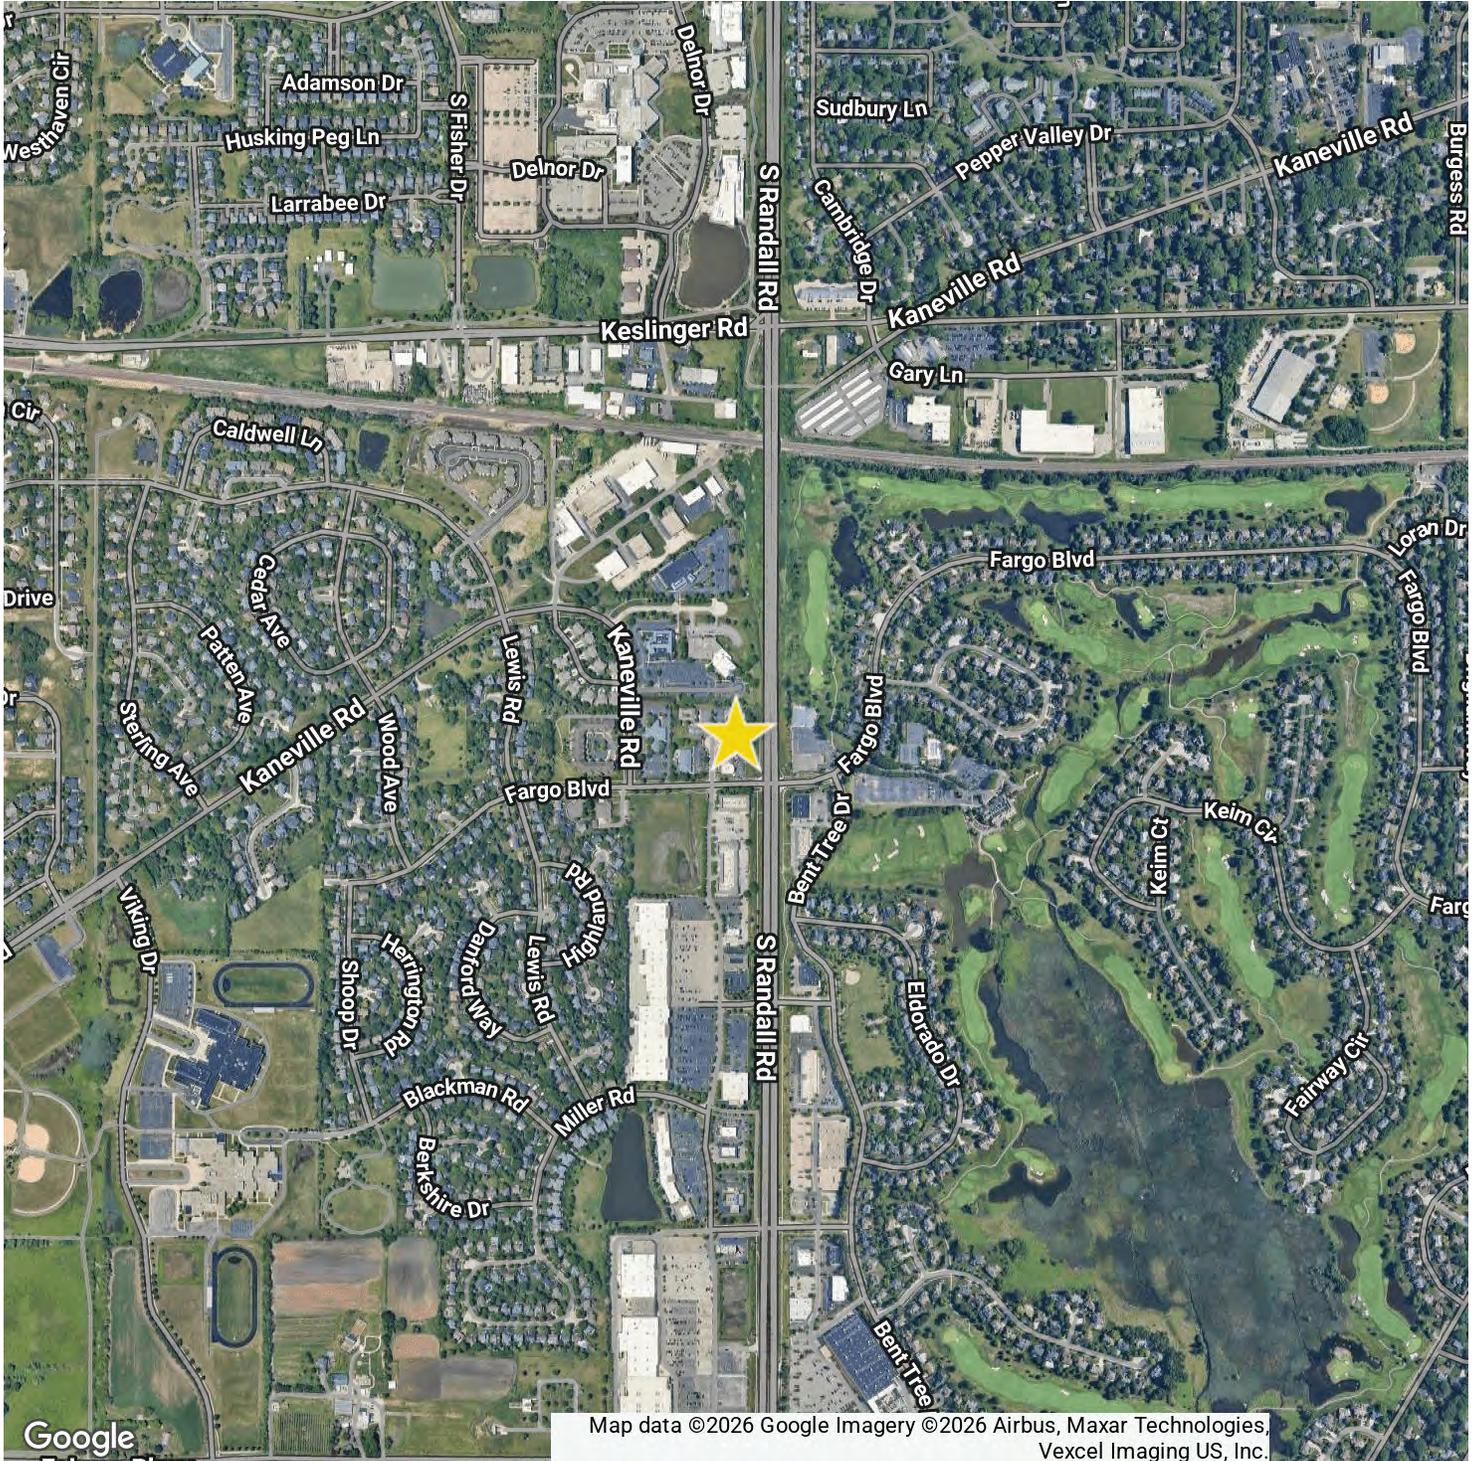

Medical Office Space

1000 RANDALL ROAD, SUITE 225, GENEVA, IL 60134

RETAILER MAP



2024 TAX BILL PAY 2025

Christopher J. Lauzen CPA, MBA Kane County Treasurer
 Make Checks Payable to: KANE COUNTY TREASURER
 Please remit to: P.O. Box 4025, Geneva, IL 60134-4025

Parcel Number: 12-08-276-021



1st
2
0
2
4

DUPLICATE

LU ENTERPRISES LLC
DR STEVE LU

1ST INSTALLMENT 2024	5,571.07
ADJUSTMENT	
PENALTY	
INSTALLMENT AMOUNT PAID	\$5,571.07
INSTALLMENT BALANCE DUE	Paid on 05/23/2025 \$0.00
DUE ON OR BEFORE 06/02/25	

Check for mailing address change / Remove stub and remit with payment

1208276021100000000000602259

Christopher J. Lauzen CPA, MBA Kane County Treasurer
 Make Checks Payable to: KANE COUNTY TREASURER
 Please remit to: P.O. Box 4025, Geneva, IL 60134-4025

Parcel Number: 12-08-276-021



2nd
2
0
2
4

DUPLICATE

LU ENTERPRISES LLC
DR STEVE LU

2ND INSTALLMENT 2024	5,571.07
ADJUSTMENT	
PENALTY	
INSTALLMENT AMOUNT PAID	\$5,571.07
INSTALLMENT BALANCE DUE	Paid on 08/19/2025 \$0.00
DUE ON OR BEFORE 09/02/25	


Check for mailing address change / Remove stub and remit with payment

1208276021200000000000902256

Rate 2023	Tax 2023	Taxing District	Rate 2024	Tax 2024	Parcel Number: 12-08-276-021		TIF RATE	NA
0.256650	\$341.38	KANE COUNTY	0.257803	\$348.26	Late Payment Schedule			
0.052912	\$70.43	KANE COUNTY	0.050019	\$73.24			1st	2nd
0.126782	\$171.44	KANE FOREST PRESERVE	0.146712	\$214.83	Jan 3 Thru Jul 2			
0.000158	\$3.14	KANE FOREST PRESERVE	0.000096	\$1.14	Jul 3 Thru Aug 2			
0.048517	\$64.59	GENEVA TOWNSHIP	0.045192	\$60.18	Aug 3 Thru Sept 2			
0.024227	\$32.25	GENEVA TWP ROAD DIST	0.022571	\$30.05	Sept 3 Thru Oct 2			
0.236429	\$314.79	GENEVA CITY	0.186609	\$273.25	Oct 3 Thru Oct 31			
0.279844	\$371.19	GENEVA CITY	0.292055	\$427.68	Payment on or after Sept 15, 2025. Please see instructions on reverse side to LATE PAYMENTS.			
5.628115	\$7,492.15	GENEVA SCH DIST 304	5.191511	\$7,022.03	Mail To:			
0.196965	\$261.00	GENEVA SCH DIST 304	0.182549	\$267.31	LU ENTERPRISES LLC			
0.453416	\$603.59	WALDRIDGE COLLEGE #16	0.420090	\$615.15	DR STEVE LU			
0.453542	\$603.74	GENEVA PARK DISTRICT	0.420994	\$616.42	Property Location:			
0.023679	\$31.52	GENEVA PARK DISTRICT	0.022453	\$32.80	1000 RANDALL RD UNIT 225			
0.403508	\$537.15	GENEVA LIBRARY	0.369375	\$545.89	GENEVA, IL 60134			
0.019427	\$25.86	GENEVA LIBRARY	0.021121	\$30.92	Township			
0.000000	\$0.00	GENEVA SSA 25	0.000000	\$0.00	Gen			
					Tax Code			
					02045			
					Notes			
					Tax Rate			
					7.609080			
					Sold at Tax Sale			
					Homestead Tax			
					First Installment Tax			
					5,571.07			
					Second Installment Tax			
					5,571.07			
					Adjustment			
					Penalty			
					Other Fees			
					Paid on			
					05/23/2025			
					Paid on			
					08/19/2025			
					NET TAXABLE VALUE			439,340.00
					LAND VALUE			37,695.00
					BUILDING VALUE			108,737.00
					HOME IMPROVEMENT / TIF1			0.00
					ASSESSED VALUE			146,432.00
					STATE MULTIPLIER			1.0000
					EQUALIZED VALUE			146,432.00
					ROBESON EXEMPTION			0.00
					SENIOR EXEMPTION			0.00
					OTHER EXEMPTIONS			0.00
					FARM LAND			0.00
					FARM BUILDING			0.00
					NET TAXABLE VAL			146,432.00
					TAX RATE			7.609080
					CURRENT TAX			\$11,142.14
					NONAD VALUATION TAX			\$0.00
					BACK TAX / FOR AMOUNT			\$0.00
					ENTERPRISE ZONE			\$0.00
					TOTAL TAX DUE			\$11,142.14
					TOTAL			
7.609080	\$11,321.24		7.609080	\$11,142.14				

2024 Kane County Real Estate Tax Bill
 Christopher J. Lauzen CPA, MBA
 719 S. Batavia Avenue, Bldg. A
 Geneva, IL 60134

DEMOGRAPHICS

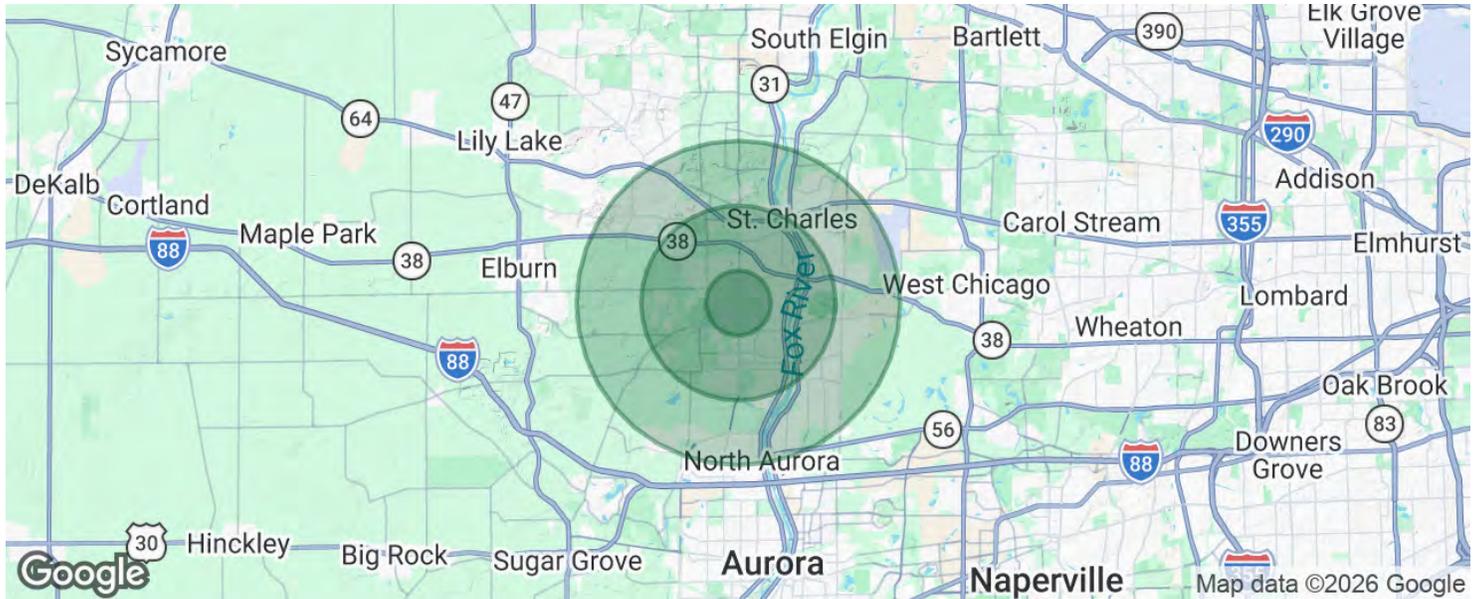

POPULATION	1 MILE	3 MILES	5 MILES
Total population	5,488	55,552	118,634
Median age	42.6	40.2	38.9
Median age (Male)	41.6	39.4	38.1
Median age (Female)	43.0	40.9	39.8

HOUSEHOLDS & INCOME	1 MILE	3 MILES	5 MILES
Total households	1,910	20,462	42,336
# of persons per HH	2.9	2.7	2.8
Average HH income	\$131,980	\$106,823	\$109,361
Average house value	\$408,118	\$345,626	\$360,759

TRAFFIC COUNTS

35,700/day

* Demographic data derived from 2020 ACS - US Census

OFFICE SUITE FOR SALE

CONFIDENTIALITY & DISCLAIMER

The material contained herein is furnished solely to consider the purchase of the subject Property and is not to be used for any other purpose. This information should not be photocopied or disclosed to any third party without the written consent of Murray Commercial or the Property Owner ("Owner"), or used for any purpose other than to evaluate the possible purchase of the Property.

Murray Commercial is the only party authorized to represent the Owner regarding the sale of the Property, and no other person is authorized by Owner to provide any information or to make any representations other than contained herein. If the person receiving these materials does not choose to pursue a purchase of the Property, this material must be returned to Murray Commercial.

Neither Murray Commercial nor Owner make any representations or warranties, express or implied, as to the accuracy or completeness of this material, and nothing contained herein is or shall be relied upon as a promise or representation as to the future performance of the Property. The information contained herein may include certain statements and estimates by Murray Commercial with respect to the projected future performance of the Property. These projections may or may not be proven to be accurate and there can be no guarantee that such estimates will be achieved. Further, Murray Commercial and Owner disclaim all liability for representations or warranties, expressed or implied, contained in or omitted from this material, or any other written or oral communication transmitted or made available to the recipient. The recipient shall be entitled to rely solely on those representations and warranties that may be made to the recipient in any final, fully-executed, and delivered Real Estate Purchase Agreement between the recipient and Owner.

The information contained herein is subject to change without notice and the recipient of these materials shall not look to Owner or Murray Commercial, or any of their officers, employees, representatives, independent contractors, or affiliates, for the accuracy or completeness thereof. Recipients of this material are advised and encouraged to conduct their own comprehensive review and analysis of the Property.

This material is a solicitation of interest only and is not an offer to sell the Property. Owner expressly reserves the right, at its sole discretion, to reject any or all expressions of interest to purchase the Property and expressly reserves the right, at its sole discretion, to terminate negotiations with any entity, for any reason, at any time with or without notice. Owner shall have no legal commitment or obligation to any entity reviewing this material or making an offer to purchase the Property unless and until Owner executes and delivers a signed Real Estate Purchase Agreement on terms acceptable to Owner, in Owner's sole discretion. By submitting an offer, a prospective purchaser will be deemed to have acknowledged the foregoing and agreed to release Owner and Murray Commercial from any liability with respect thereto.

To the extent Owner or any agent of Owner corresponds with any prospective purchaser, any prospective purchaser should not rely on any such correspondence or statements as binding Owner. Only a fully-executed Real Estate Purchase Agreement shall bind the Property and each prospective purchaser proceeds at its own risk.

AGENCY DISCLOSURE



AGENCY DISCLOSURE

Thank you for allowing Murray Commercial the opportunity to share this information and/or show you the above-referenced property. This activity does not result in the Broker/Sales Associate acting as your agent. The Broker/Sales Associate is acting as the Designated Agent for the Owner. As a result, the Broker/Sales Associate will NOT act as a Dual Agent and will NOT be acting as an agent on your behalf.

The information contained herein was obtained from sources believed to be reliable; however, Murray Commercial makes no guarantees, warranties, or representations as to the completeness or accuracy thereof. The presentation of this property is submitted subject to errors, omissions, change of price or conditions prior to sale, lease, or withdrawal without notice.

EXCLUSIVE BROKER



JACE MURRAY

President/Managing Broker

jace@murraycommercial.com

Direct: 630.513.0173 | Cell: 630.244.3272

PROFESSIONAL BACKGROUND

With over 20 years of Commercial Real Estate Experience, Jace continues to exceed expectations with his client focused approach and dedication to building lasting relationships with his clients. While working with investors and clients within the commercial real estate industry, Jace has developed a unique and diversified skill set to assist clients and maximize their objectives.

His multidisciplinary commercial real estate background has provided consultative and real estate brokerage services ranging from complex land assemblage assignments, development, 1031 tax deferred exchanges, acquisition and syndication of commercial properties, and structuring a firm dedicated to providing client centered commercial real estate brokerage services and full service asset management and property management services.

EDUCATION

As a graduate of Purdue University and The Krannert School of Business, achieving a bachelor of science degree in Management & Finance, Jace initially pursued his sales and management interests within the financial world with Prudential Preferred Financial Services, specializing in estate planning and small business planning. This established his passion for client interaction and desire to help others achieve their financial goals. He then turned to the real estate arena and joined his father in the mid 1990's to further his career and begin the evolution of Murray Commercial. As the firm has evolved to become a full service real estate brokerage and asset management company, he has been instrumental in enhancing the firm's ability to provide best of class services within the commercial real estate industry.

MEMBERSHIPS

Active throughout the community and a lifetime resident of the St. Charles area, Jace continues to be active in many volunteer activities and philanthropic support of our communities. He is currently an active board member of the Northwestern Memorial Foundation and past board member of the Delnor Health System.