


REVISIONS

No.	Date	Revisions

Date	06/14/2014
Scale	NOT TO SCALE
Drawn	SCG
Checked	SCG
Approved	SCG
Project	15-012

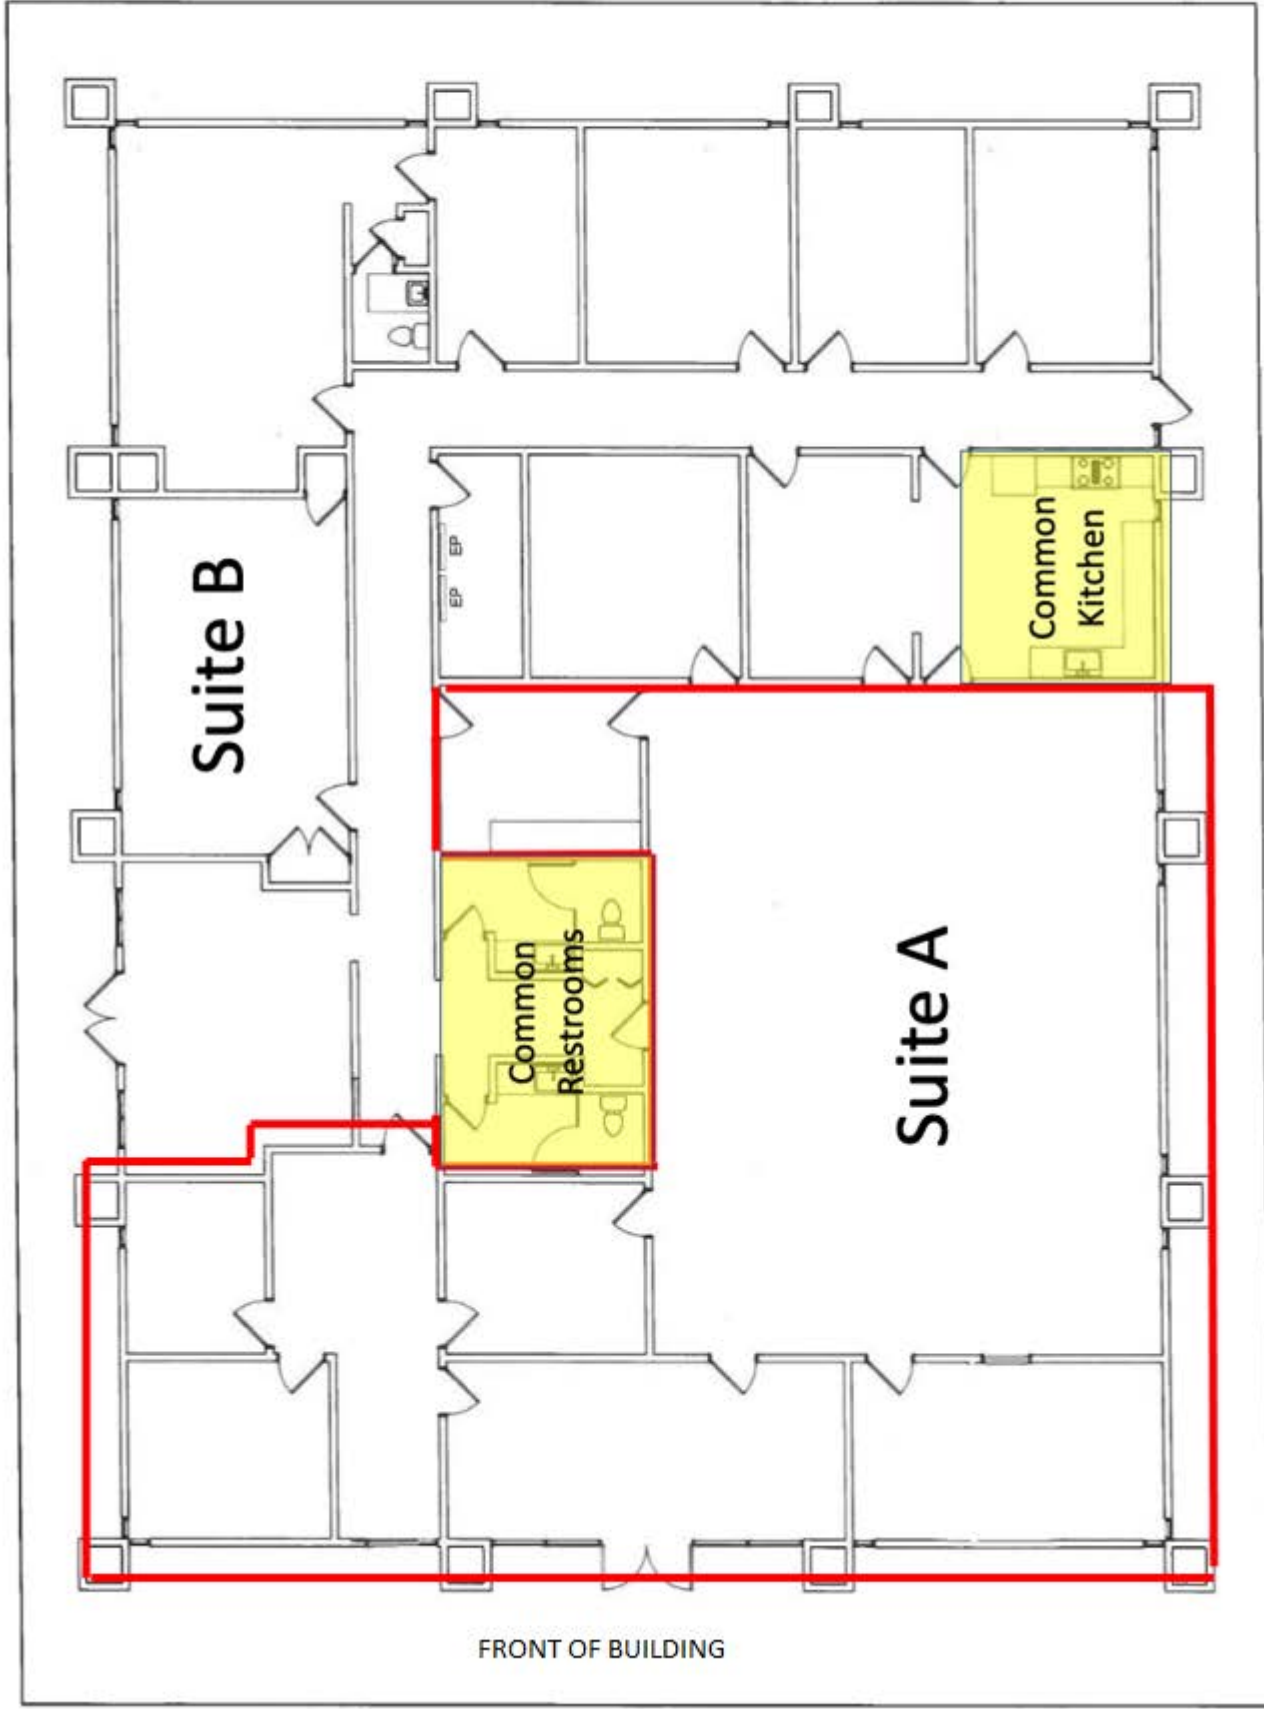

FRONT OF BUILDING