



FOR SUBLEASE HUNTINGTON CENTER

525 Vine Street, Suite 1200, Cincinnati, Ohio 45202

+/- 4,500-5,000 SF of Class A Office Space


- Great views of Downtown and an abundance of natural light, Suite 1200
- Open floorplan with existing workstations
- Huddle room and large conference room
- Building undergoing numerous upgrades in lobby area
- Close proximity to various amenities downtown and at Fountain Square
- Furniture included/ Workstations
- Sublease expires: 5/31/2028
- Asking rate: \$16.00 - \$18.00 PSF/ FSG



William Schneller
wschneller@lee-associates.com
C 513.325.4287

CINCINNATIUSA

CONVENTION & VISITORS BUREAU

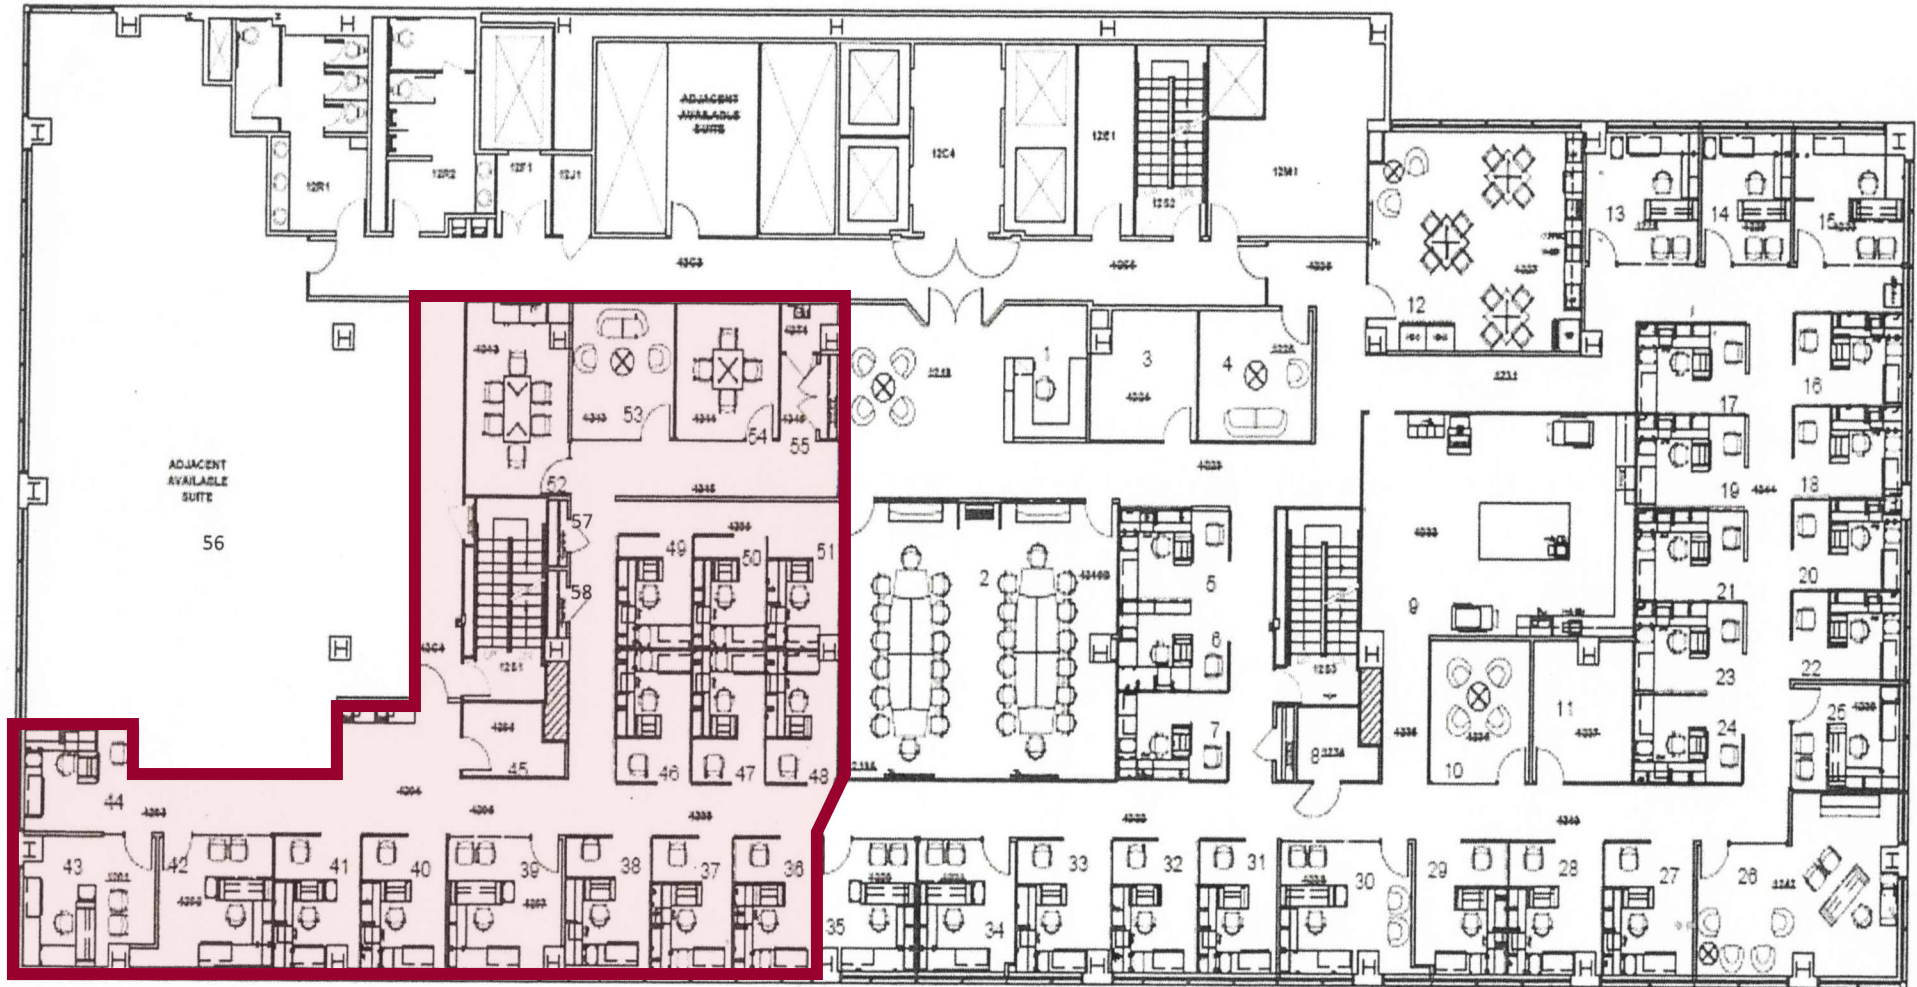

SPACE PLAN


SCALE
1/8" = 1'-0"

Suite 1200

All information furnished regarding property for sale, rental or financing is from sources deemed reliable, but no warranty or representation is made to the accuracy thereof and same is submitted to errors, omissions, change of price, rental or other conditions prior to sale, lease or financing or withdrawal without notice. No liability of any kind is to be imposed on the broker herein.

FOR SUBLEASE HUNTINGTON CENTER

525 Vine Street, Suite 1200, Cincinnati, Ohio 45202

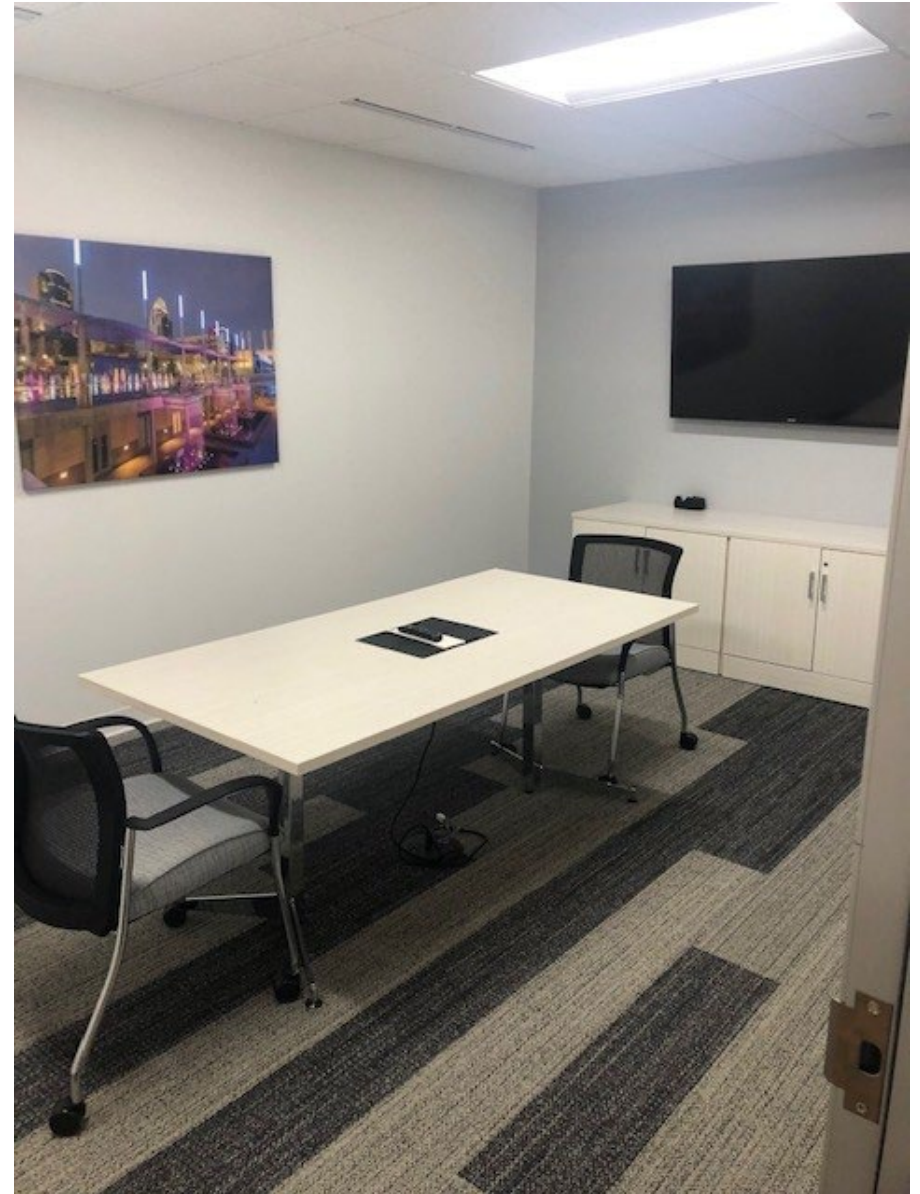

FOR SUBLEASE HUNTINGTON CENTER

525 Vine Street, Suite 1200, Cincinnati, Ohio 45202

