


PRELIMINARY PLANS
DO NOT USE FOR CONSTRUCTION

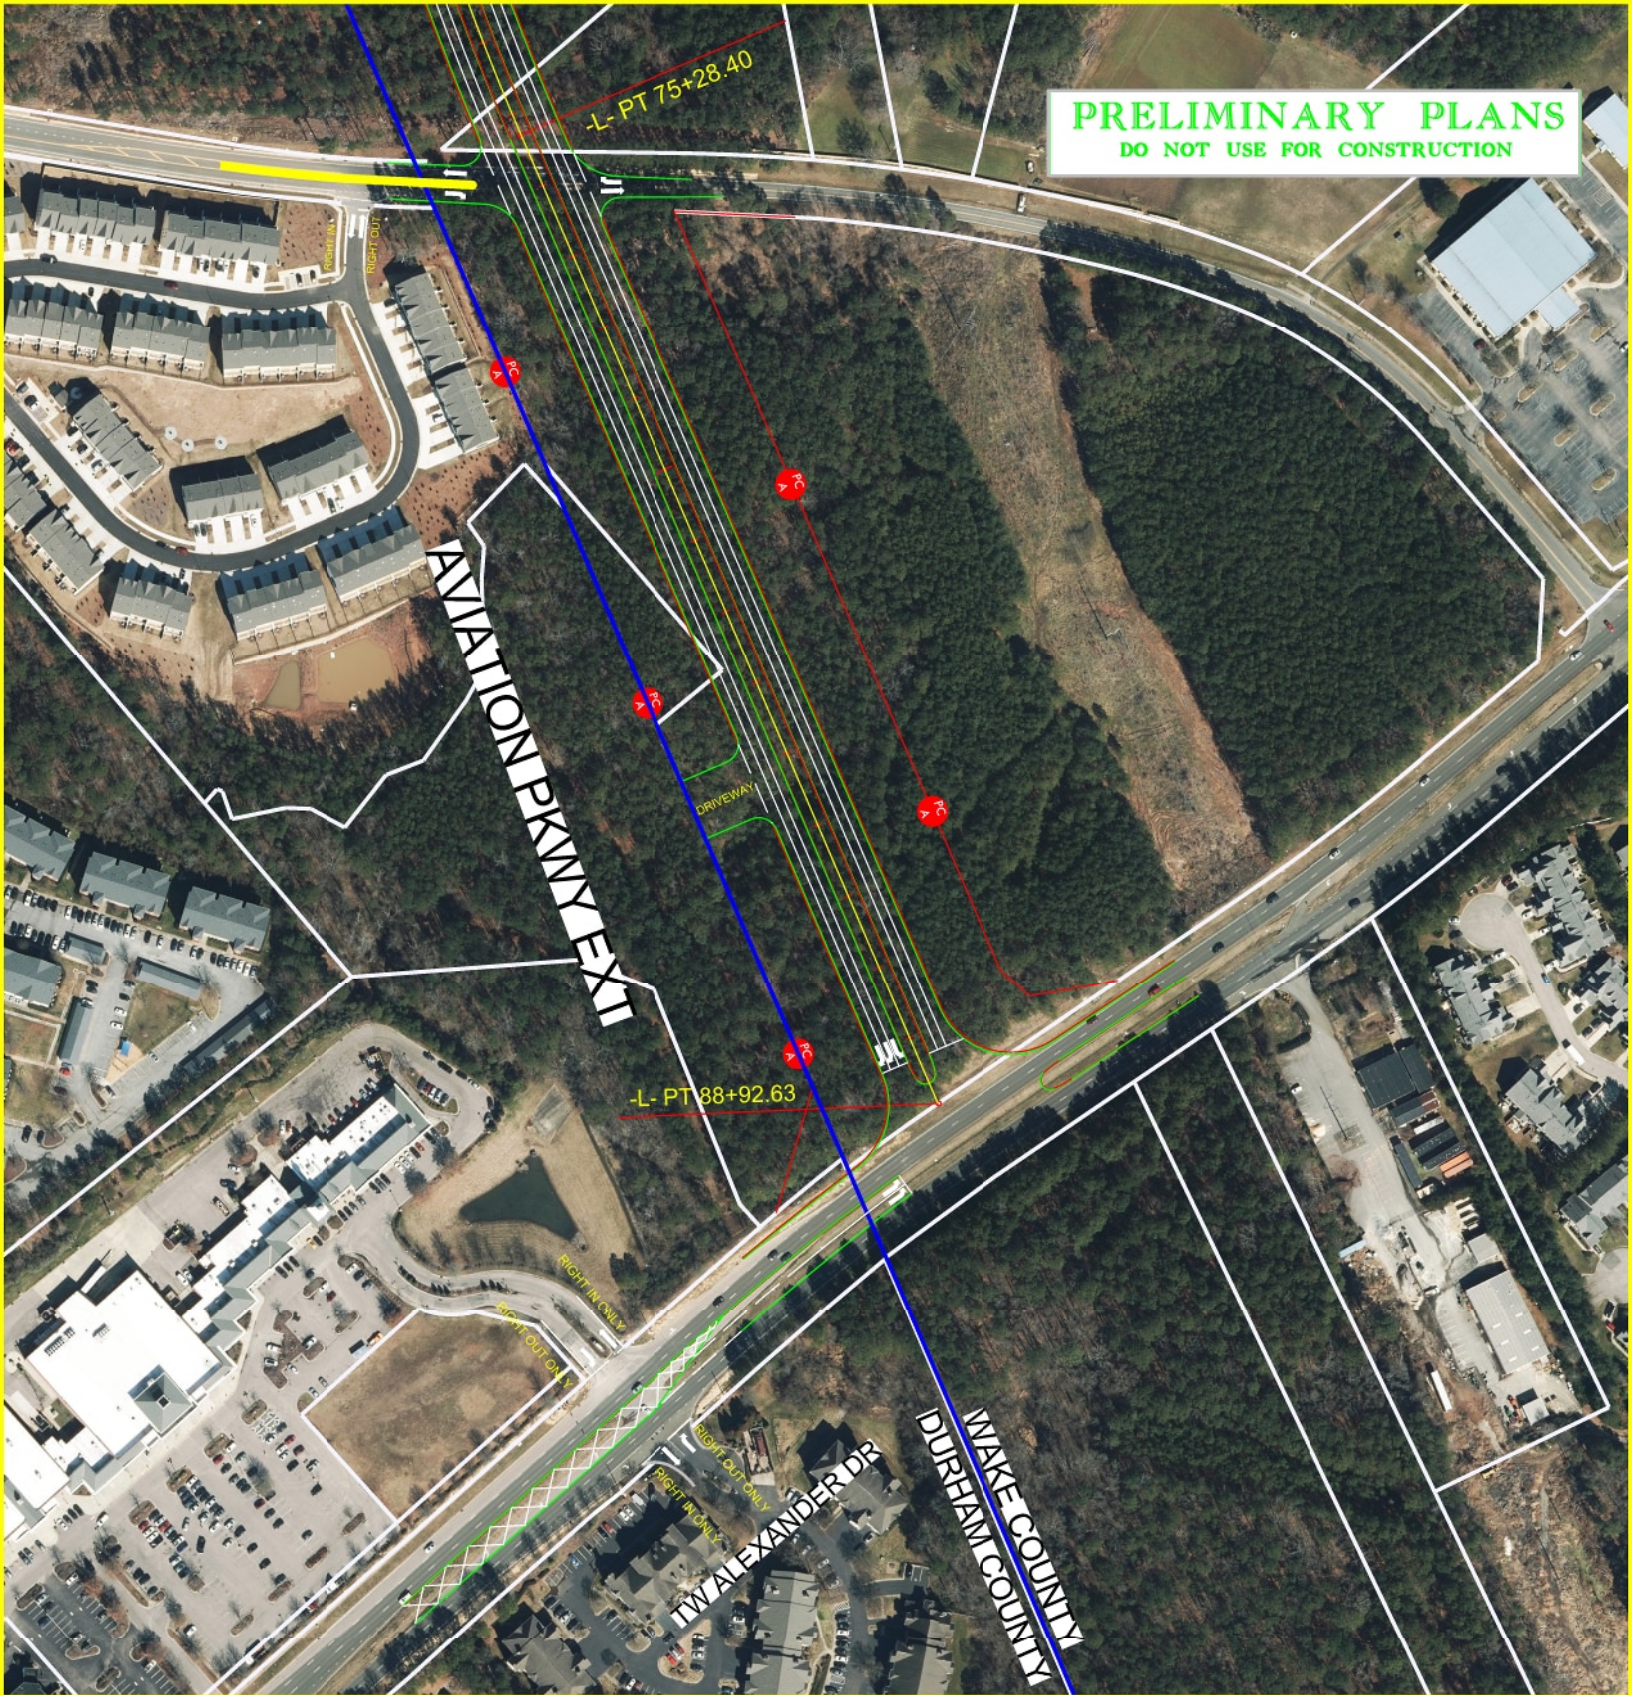

AVIATION PKWY EXT

-L- PT 75+28.40

-L- PT 88+92.63

DRIVEWAY

WAKE COUNTY
DURHAM COUNTY

TW ALEXANDER DR

RIGHT OF WAY

RIGHT OUT

RIGHT IN ONLY

RIGHT OUT ONLY

RIGHT IN ONLY

RIGHT OUT ONLY