



PRICING BREAKDOWN

Building Size	±21,140 SF
Land Size	±54,014 SF (±1.24 AC)
Sale Price / SF	\$329.94 / SF
Total Sale Price	\$6,975,000.00

PROPERTY DETAILS

- ±5,836 SF Office with 4 Restrooms
- 2 Dock High & 2 Ground Level Loading Doors
- 400 Amps of Power
- Zoned CA CR & D / DMX
- Gated and Fenced Yard
- 405 Freeway Exposure - Great Signage
- Extra Land, Parking Ratio 3:1
- Well-appointed Offices with Showroom
- Close Proximity to 110/405/91/710 Fwys
- Short-term Investment w/ Opportunity for an Owner-User



LOCAL EXPERTISE. INTERNATIONAL REACH. WORLD CLASS.

BRET OSTERBERG


Principal | DRE LIC 01364530
bosterberg@leelalb.com
310.965.1748

TOM TORABI

Principal | DRE LIC 00936845
ttorabi@leelalb.com
310.965.1754

Lee & Associates Los Angeles - Long Beach
DRE License 01069854

21250 Hawthorne Blvd, Suite 700
Torrance, CA 90503

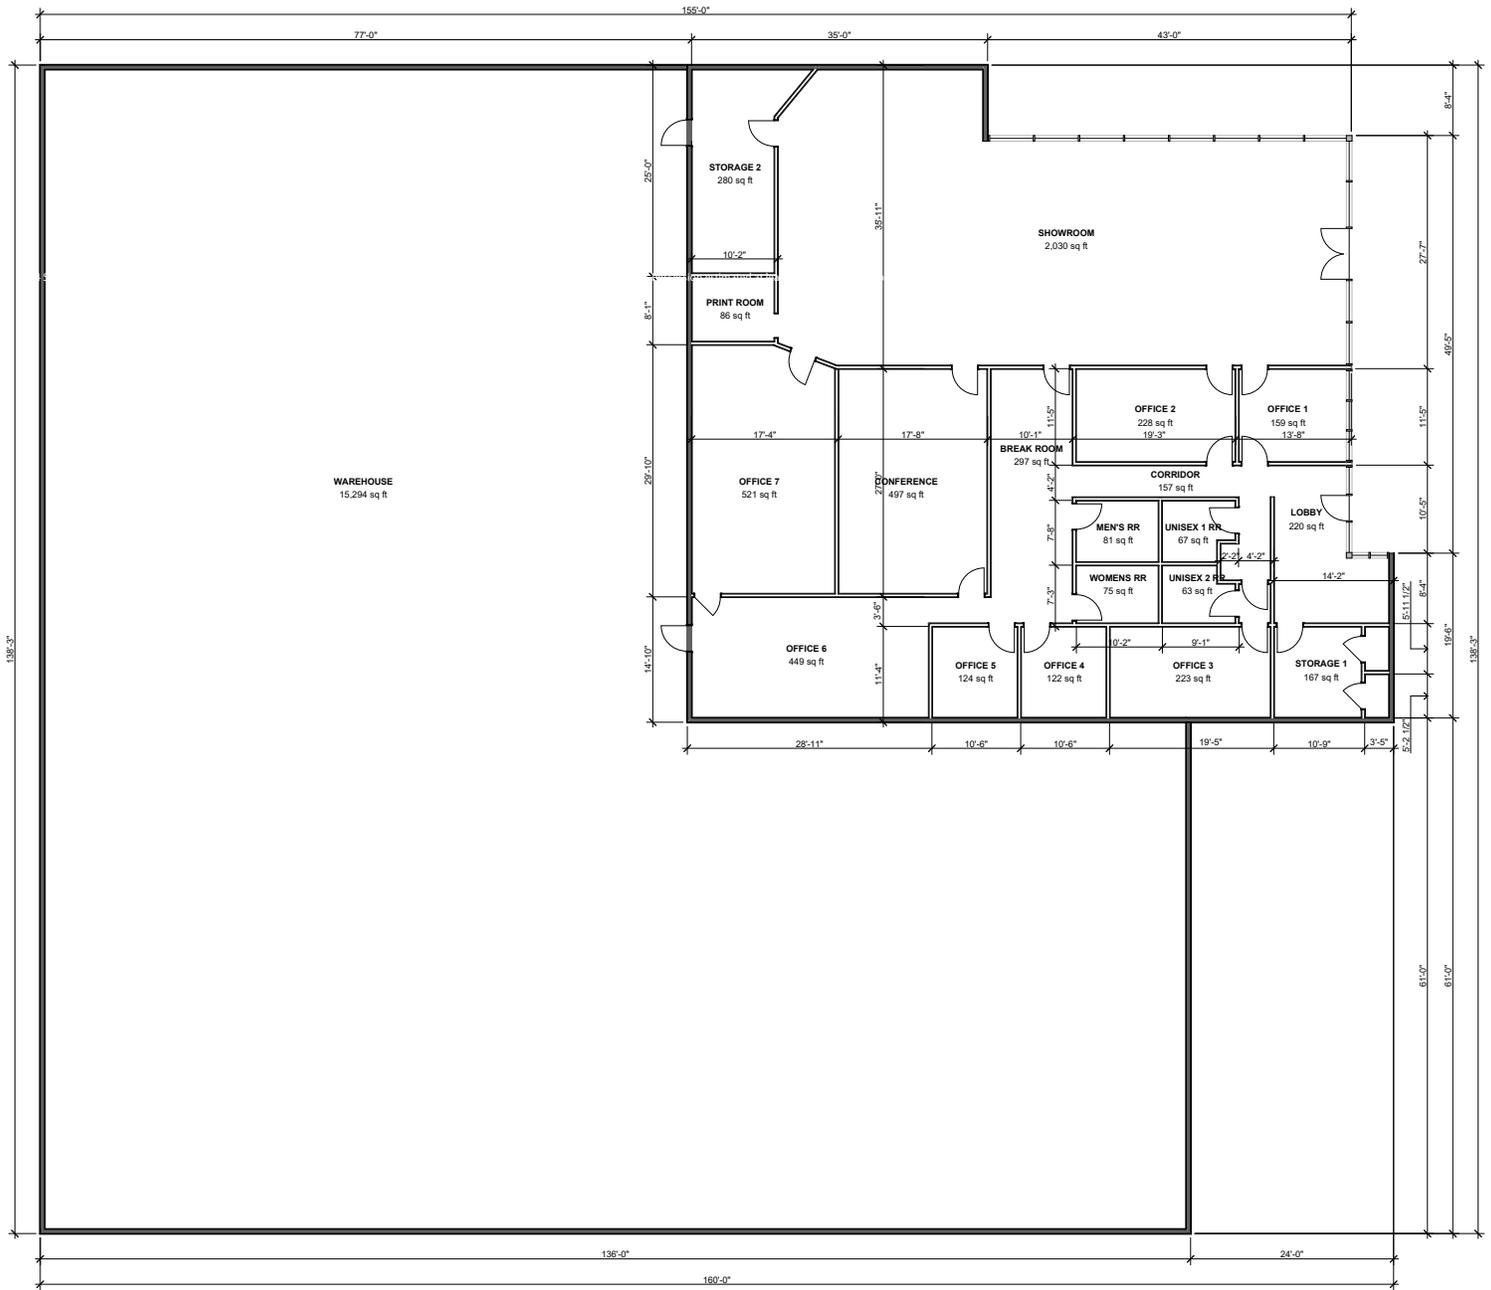

FIRST FLOOR PLAN
SCALE: 1/8" = 1'-0"

LOCAL EXPERTISE. INTERNATIONAL REACH. WORLD CLASS.

BRET OSTERBERG




Principal | DRE LIC 01364530
bosterberg@leelalb.com
310.965.1748

TOM TORABI

Principal | DRE LIC 00936845
ttorabi@leelalb.com
310.965.1754

Lee & Associates Los Angeles - Long Beach
DRE License 01069854

21250 Hawthorne Blvd, Suite 700
Torrance, CA 90503

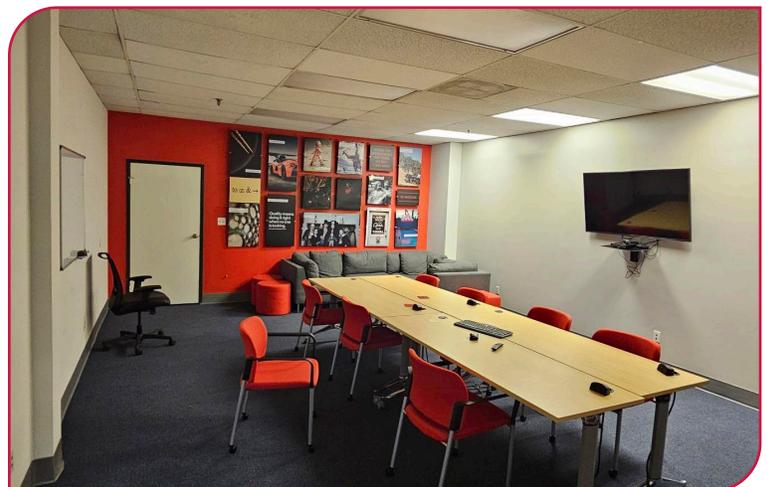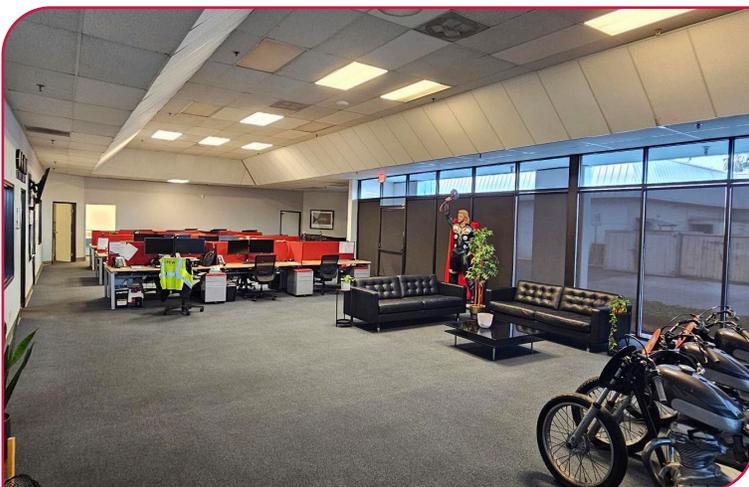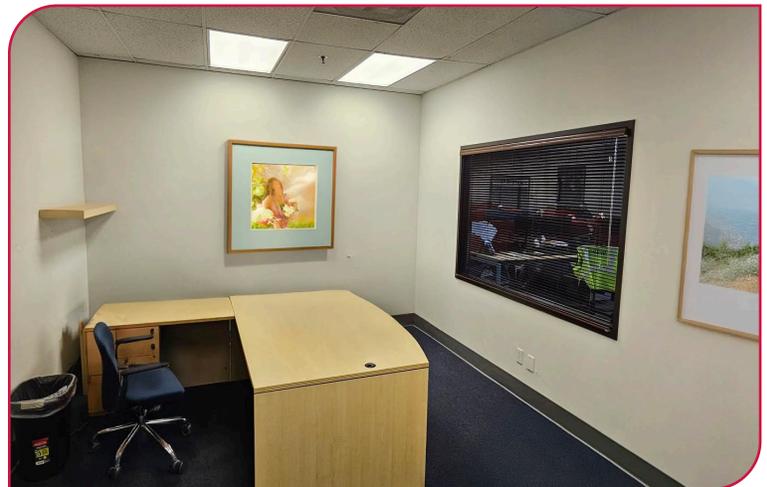

LOCAL EXPERTISE. INTERNATIONAL REACH. WORLD CLASS.

BRET OSTERBERG





Principal | DRE LIC 01364530
bosterberg@leelalb.com
310.965.1748

TOM TORABI

Principal | DRE LIC 00936845
ttorabi@leelalb.com
310.965.1754

Lee & Associates Los Angeles - Long Beach
DRE License 01069854

21250 Hawthorne Blvd, Suite 700
Torrance, CA 90503

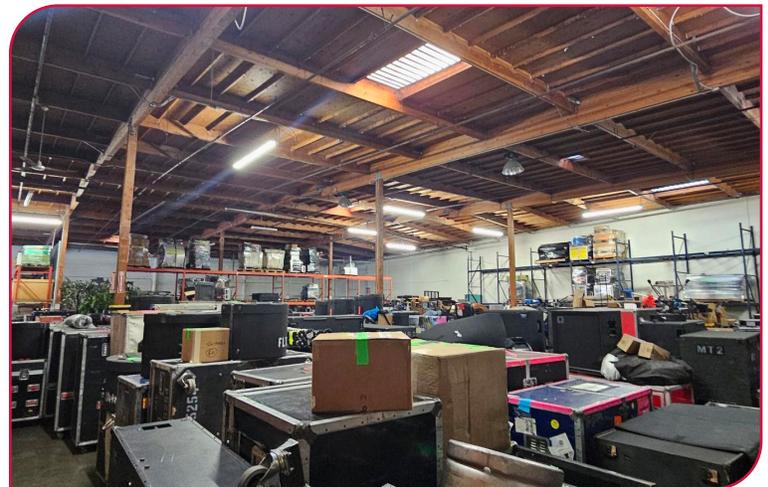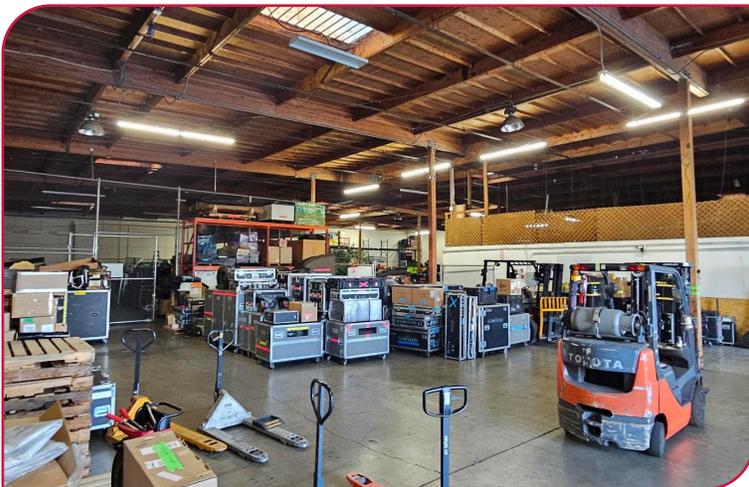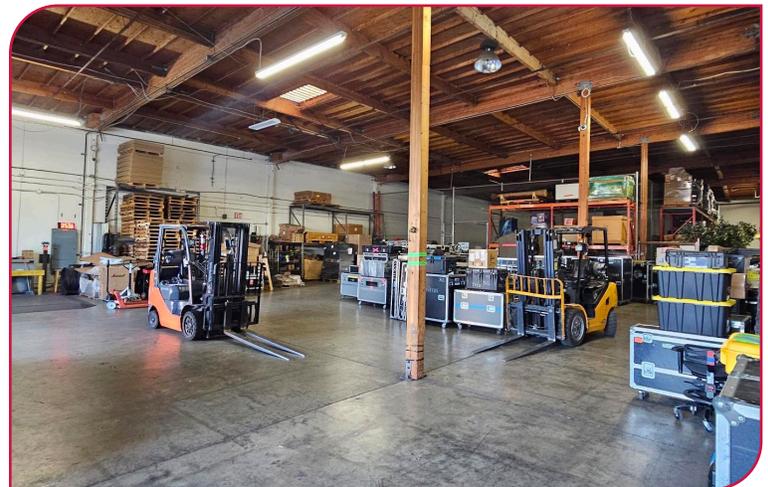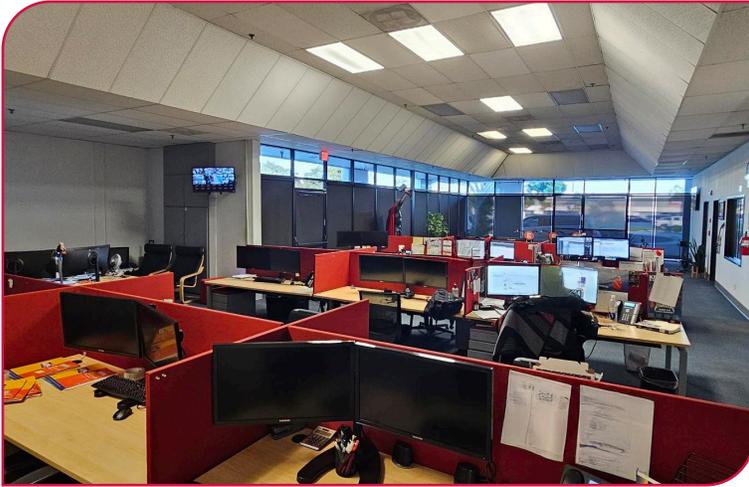

LOCAL EXPERTISE. INTERNATIONAL REACH. WORLD CLASS.

BRET OSTERBERG

Principal | DRE LIC 01364530
bosterberg@leelalb.com
310.965.1748

TOM TORABI

Principal | DRE LIC 00936845
ttorabi@leelalb.com
310.965.1754

Lee & Associates Los Angeles - Long Beach
DRE License 01069854

21250 Hawthorne Blvd, Suite 700
Torrance, CA 90503