


10 9 8 7 6 5 4 3 2 1

LEGEND

	NOT IN SCOPE		PROPOSED ITEMS (HEAVY LINE WEIGHT)
	EXISTING ITEMS		DEMO ITEMS
	NEW DOOR AND FRAME		EXISTING DOOR AND FRAME TO REMAIN

A
B
C
D
E
F
G
H

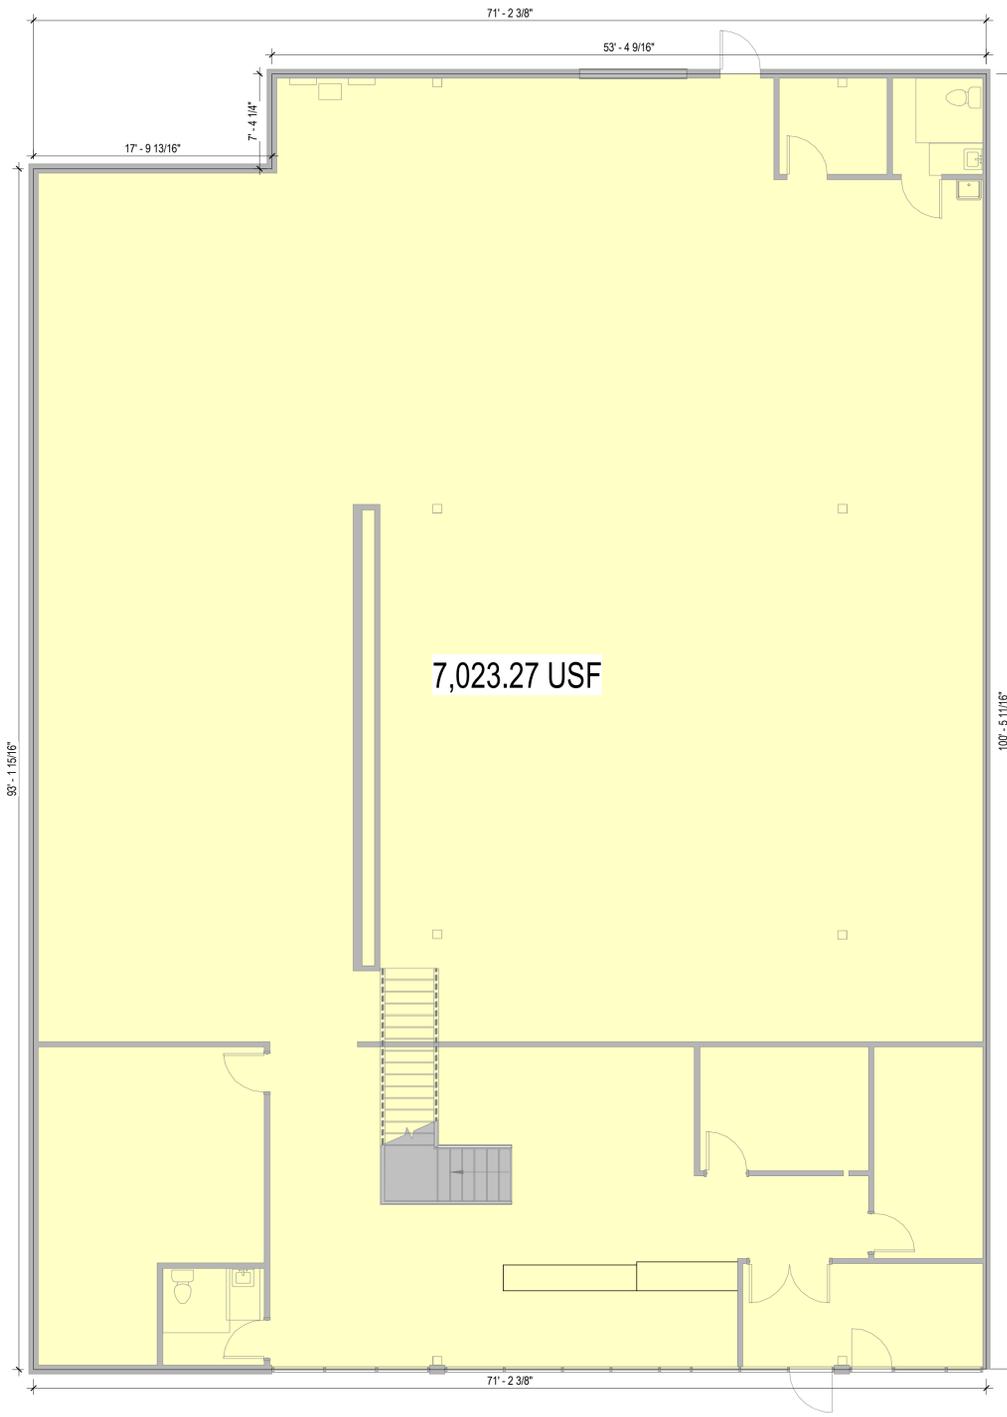

2 EXISTING FIRST FLOOR - SUITE B1-1
1/8" = 1'-0"



Brady Sullivan Properties
670 N. Commercial Street
Manchester, nh 03101
603.622.6223



Owner
BRADY SULLIVAN PROPERTIES

Project
MANCHESTER COMMONS
SOUTH WILLOW

SUITE B1-1
7,023 USF

Issues

Date	Description

Revisions

No.	Date	Description

Drawing Title

Issue Date:	10-7-2021
Project No:	Scale: 1/8" = 1'-0"
Project Manager:	Production Leader:
Project Architect: CL	Peer Reviewer: CL

Drawing Number
A0.1

6/21/2024 9:54:30 AM

DISCLAIMER: ALL BUILDOUT IS BASED ON BRADY SULLIVAN PROPERTIES "CONSTRUCTION STANDARDS". BRADY SULLIVAN PROPERTIES RESERVES THE RIGHT TO ISSUE A CHANGE ORDER FOR ADDITIONAL WORK NOT INCLUDED IN DRAWINGS.

10 9 8 7 6 5 4 3 2 1