



EXIST. FICUS HEDGE ALONG ADJACENT PROPERTY

125.0'

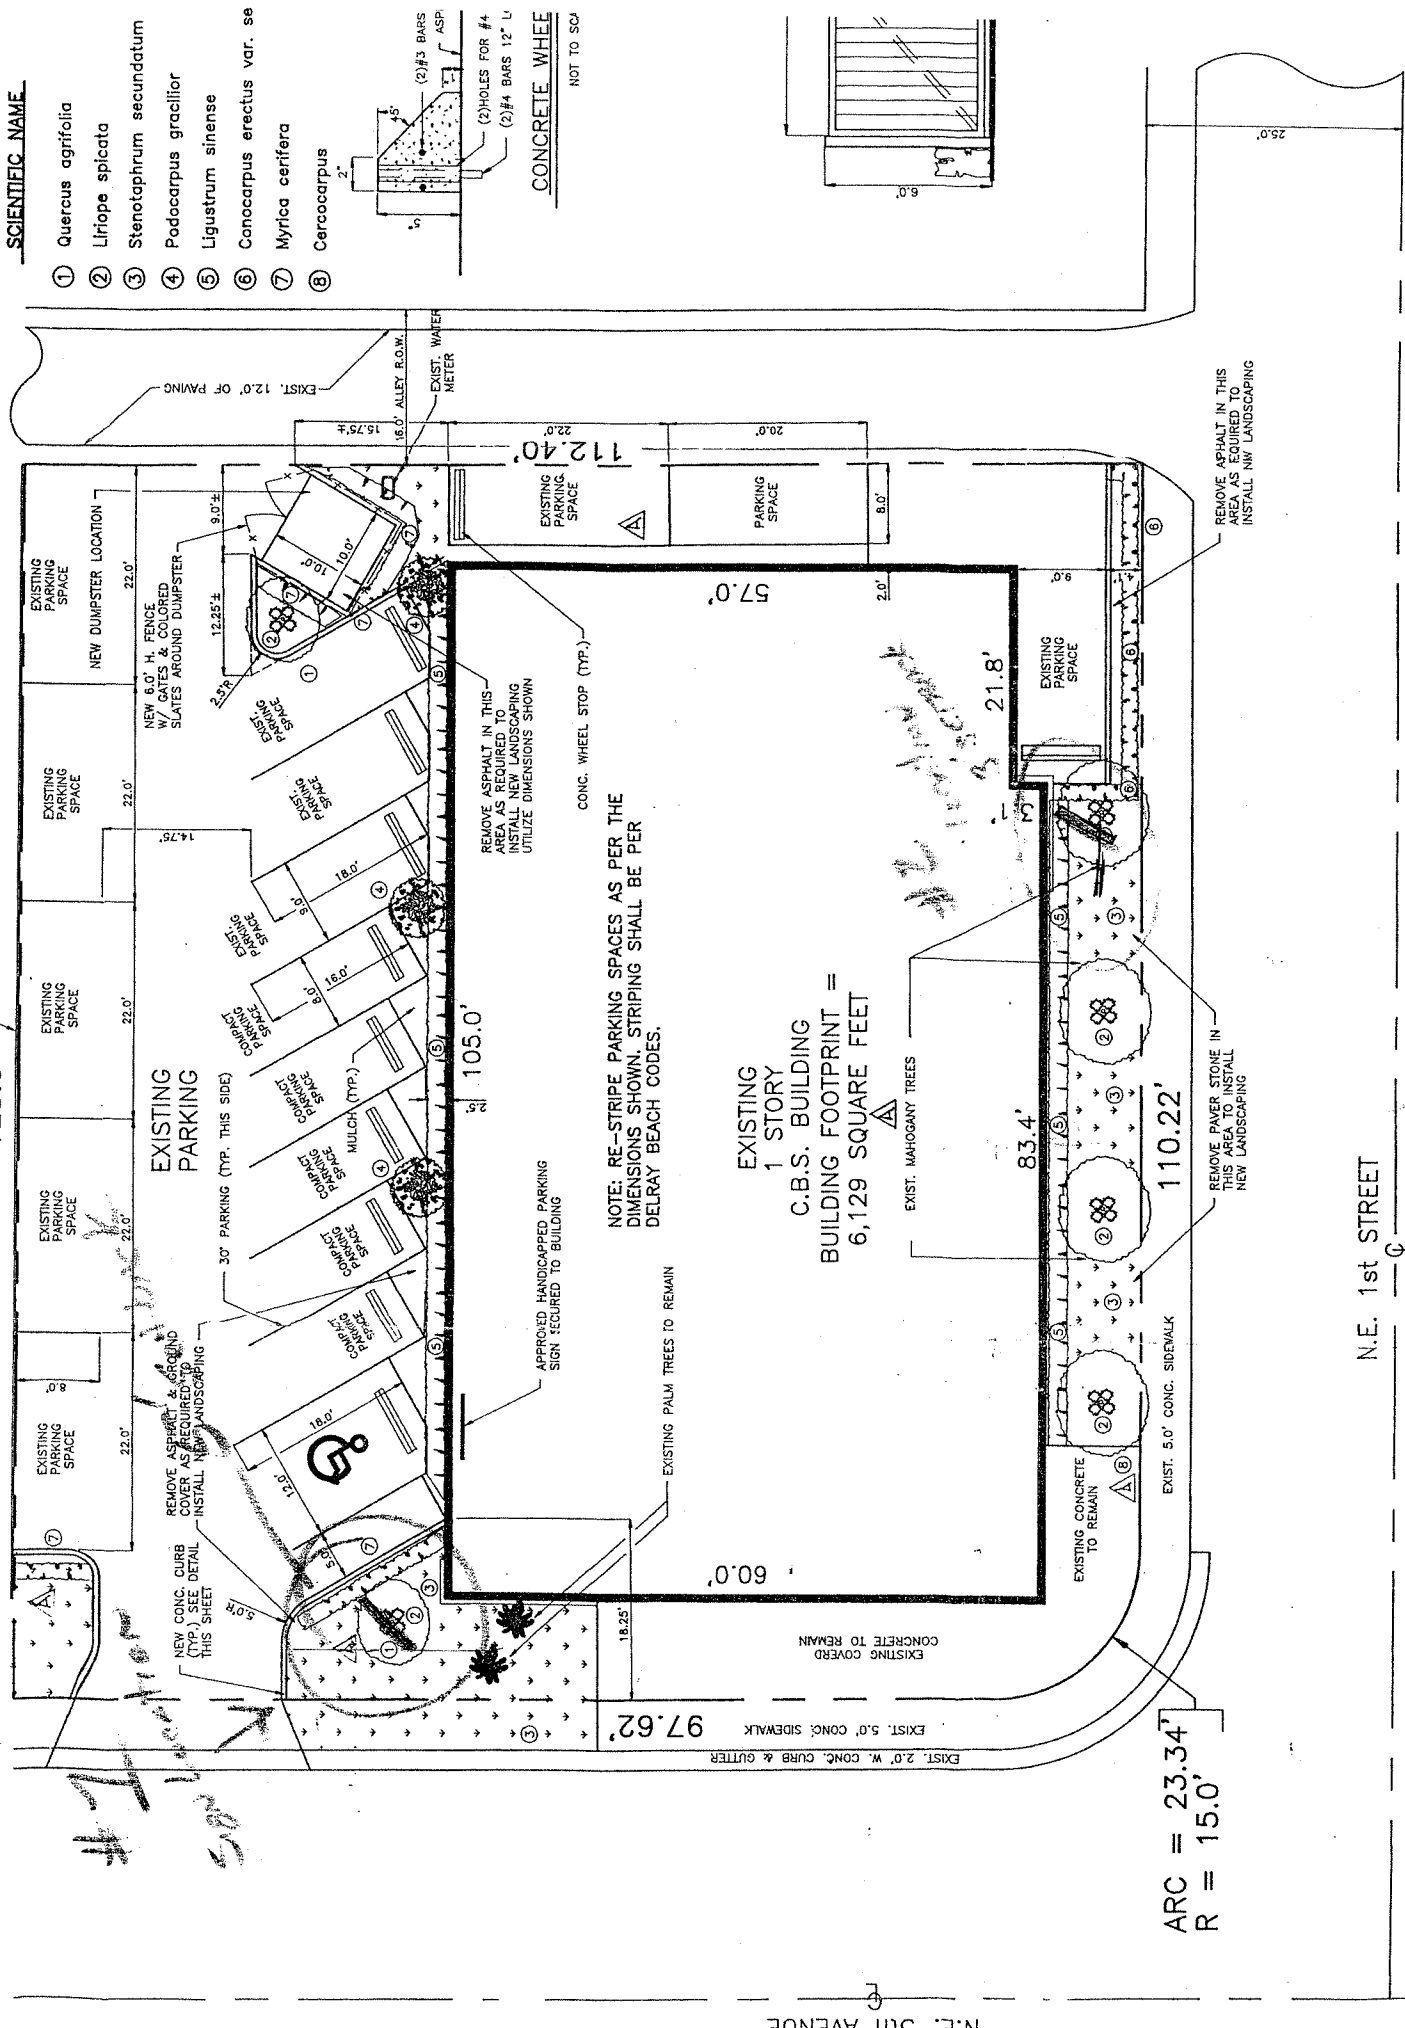

- SCIENTIFIC NAME**
- ① Quercus agrifolia
 - ② Liriodendron speciosum
 - ③ Stenotaphrum secundatum
 - ④ Podocarpus gracilior
 - ⑤ Ligustrum sinense
 - ⑥ Conocarpus erectus var. se
 - ⑦ Myrica cerifera
 - ⑧ Cercocarpus

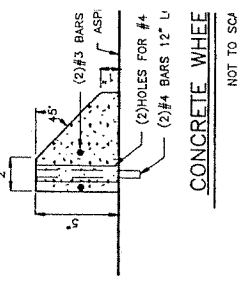

NOTE: RE-STRIPE PARKING SPACES AS PER THE DIMENSIONS SHOWN. STRIPING SHALL BE PER DELRAY BEACH CODES.

EXISTING 1 STORY C.B.S. BUILDING
BUILDING FOOTPRINT = 6,129 SQUARE FEET


ARC = 23.34'
R = 15.0'

NOTE: EXISTING PARKING = 17 SPACES
NEW PARKING = 16 SPACES
1 HANDICAPPED SPACE

SITE PLAN
SCALE: 1" = 10.0'

Landscaping Notes:

1) All plant materials shall conform to the standards for Florida #1 or better as given in "Grades and Standard for Nursery Plants" Part I, 1963 and Part II, State of Florida, Department of Agriculture, Tallahassee, or equal thereto.

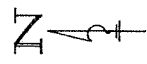

N.E. 1st STREET

N.E. 31st AVENUE