

INDUSTRIAL FOR SALE

Flex Warehouse For Sale

1913 Atlantic Avenue, Wall, NJ 08736

sitar
Realty Company

Worldwide Real Estate Services Since 1978

PROPERTY SUMMARY



PROPERTY DESCRIPTION

±128,164 SF warehouse on ±12.94 acres for sale

PROPERTY HIGHLIGHTS

- Office space available
- 8 tailboards
- 4 drive-ins
- Wet sprinkler
- 17' clear
- Large parking area
- Property taxes \$234,219 (2026)

LOCATION DESCRIPTION

Located on Atlantic Avenue, across from the Atlantic Club, with direct access to Routes 34 and 35, 3 miles to the Garden State Parkway and I-95.

OFFERING SUMMARY

SALE PRICE:	Call For Details
LOT SIZE:	±12.94 Acres
BUILDING SIZE:	±128,164 SF

Douglas Sitar | O: 732.283.9000 | C: 732.859.2144 | dsitar@sitarcompany.com

TCN
WORLDWIDE
REAL ESTATE SERVICES

ALL INFORMATION FURNISHED REGARDING PROPERTY FOR SALE, RENTAL OR FINANCING IS FROM SOURCES DEEMED RELIABLE, BUT NO WARRANTY OR REPRESENTATION IS MADE AS TO THE ACCURACY THEREOF AND SAME IS SUBMITTED SUBJECT TO ERRORS, OMISSIONS, CHANGE OF PRICE, RENTAL OR OTHER CONDITIONS, WITHDRAWAL WITHOUT NOTICE, AND TO ANY SPECIAL LISTING CONDITIONS IMPOSED BY OUR PRINCIPALS.

1481 Oak Tree Road, Iselin, NJ 08830 | 732.283.9000 | sitarcompany.com

INDUSTRIAL FOR SALE

Flex Warehouse For Sale

1913 Atlantic Avenue, Wall, NJ 08736

sitar
Realty Company

Worldwide Real Estate Services Since 1978

EXTERIOR



Douglas Sitar | O: 732.283.9000 | C: 732.859.2144 | dsitar@sitarcompany.com

TCN
WORLDWIDE
REAL ESTATE SERVICES

ALL INFORMATION FURNISHED REGARDING PROPERTY FOR SALE, RENTAL OR FINANCING IS FROM SOURCES DEEMED RELIABLE, BUT NO WARRANTY OR REPRESENTATION IS MADE AS TO THE ACCURACY THEREOF AND SAME IS SUBMITTED SUBJECT TO ERRORS, OMISSIONS, CHANGE OF PRICE, RENTAL OR OTHER CONDITIONS, WITHDRAWAL WITHOUT NOTICE, AND TO ANY SPECIAL LISTING CONDITIONS IMPOSED BY OUR PRINCIPALS.

1481 Oak Tree Road, Iselin, NJ 08830 | 732.283.9000 | sitarcompany.com

INDUSTRIAL FOR SALE

Flex Warehouse For Sale

1913 Atlantic Avenue, Wall, NJ 08736

sitar
Realty Company

Worldwide Real Estate Services Since 1978

BUILDING



Douglas Sitar | O: 732.283.9000 | C: 732.859.2144 | dsitar@sitarcompany.com

TCN
WORLDWIDE
REAL ESTATE SERVICES

ALL INFORMATION FURNISHED REGARDING PROPERTY FOR SALE, RENTAL OR FINANCING IS FROM SOURCES DEEMED RELIABLE, BUT NO WARRANTY OR REPRESENTATION IS MADE AS TO THE ACCURACY THEREOF AND SAME IS SUBMITTED SUBJECT TO ERRORS, OMISSIONS, CHANGE OF PRICE, RENTAL OR OTHER CONDITIONS, WITHDRAWAL WITHOUT NOTICE, AND TO ANY SPECIAL LISTING CONDITIONS IMPOSED BY OUR PRINCIPALS.

1481 Oak Tree Road, Iselin, NJ 08830 | 732.283.9000 | sitarcompany.com

INDUSTRIAL FOR SALE


Flex Warehouse For Sale

1913 Atlantic Avenue, Wall, NJ 08736

sitar
Realty Company

Worldwide Real Estate Services Since 1978

WAREHOUSE

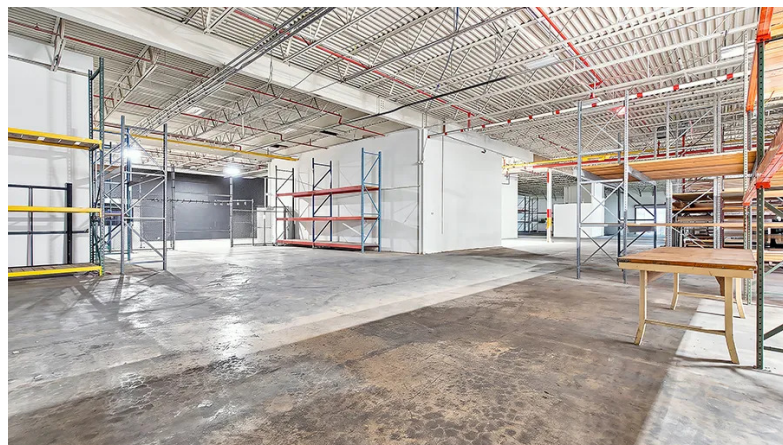

Douglas Sitar | O: 732.283.9000 | C: 732.859.2144 | dsitar@sitarcompany.com

TCN
WORLDWIDE
REAL ESTATE SERVICES

ALL INFORMATION FURNISHED REGARDING PROPERTY FOR SALE, RENTAL OR FINANCING IS FROM SOURCES DEEMED RELIABLE, BUT NO WARRANTY OR REPRESENTATION IS MADE AS TO THE ACCURACY THEREOF AND SAME IS SUBMITTED SUBJECT TO ERRORS, OMISSIONS, CHANGE OF PRICE, RENTAL OR OTHER CONDITIONS, WITHDRAWAL WITHOUT NOTICE, AND TO ANY SPECIAL LISTING CONDITIONS IMPOSED BY OUR PRINCIPALS.

1481 Oak Tree Road, Iselin, NJ 08830 | 732.283.9000 | sitarcompany.com

INDUSTRIAL FOR SALE

Flex Warehouse For Sale

1913 Atlantic Avenue, Wall, NJ 08736

sitar
Realty Company

Worldwide Real Estate Services Since 1978

FLEX



Douglas Sitar | O: 732.283.9000 | C: 732.859.2144 | dsitar@sitarcompany.com

TCN
WORLDWIDE
REAL ESTATE SERVICES


ALL INFORMATION FURNISHED REGARDING PROPERTY FOR SALE, RENTAL OR FINANCING IS FROM SOURCES DEEMED RELIABLE, BUT NO WARRANTY OR REPRESENTATION IS MADE AS TO THE ACCURACY THEREOF AND SAME IS SUBMITTED SUBJECT TO ERRORS, OMISSIONS, CHANGE OF PRICE, RENTAL OR OTHER CONDITIONS, WITHDRAWAL WITHOUT NOTICE, AND TO ANY SPECIAL LISTING CONDITIONS IMPOSED BY OUR PRINCIPALS.

1481 Oak Tree Road, Iselin, NJ 08830 | 732.283.9000 | sitarcompany.com

Flex Warehouse For Sale

1913 Atlantic Avenue, Wall, NJ 08736

FLOOR PLAN

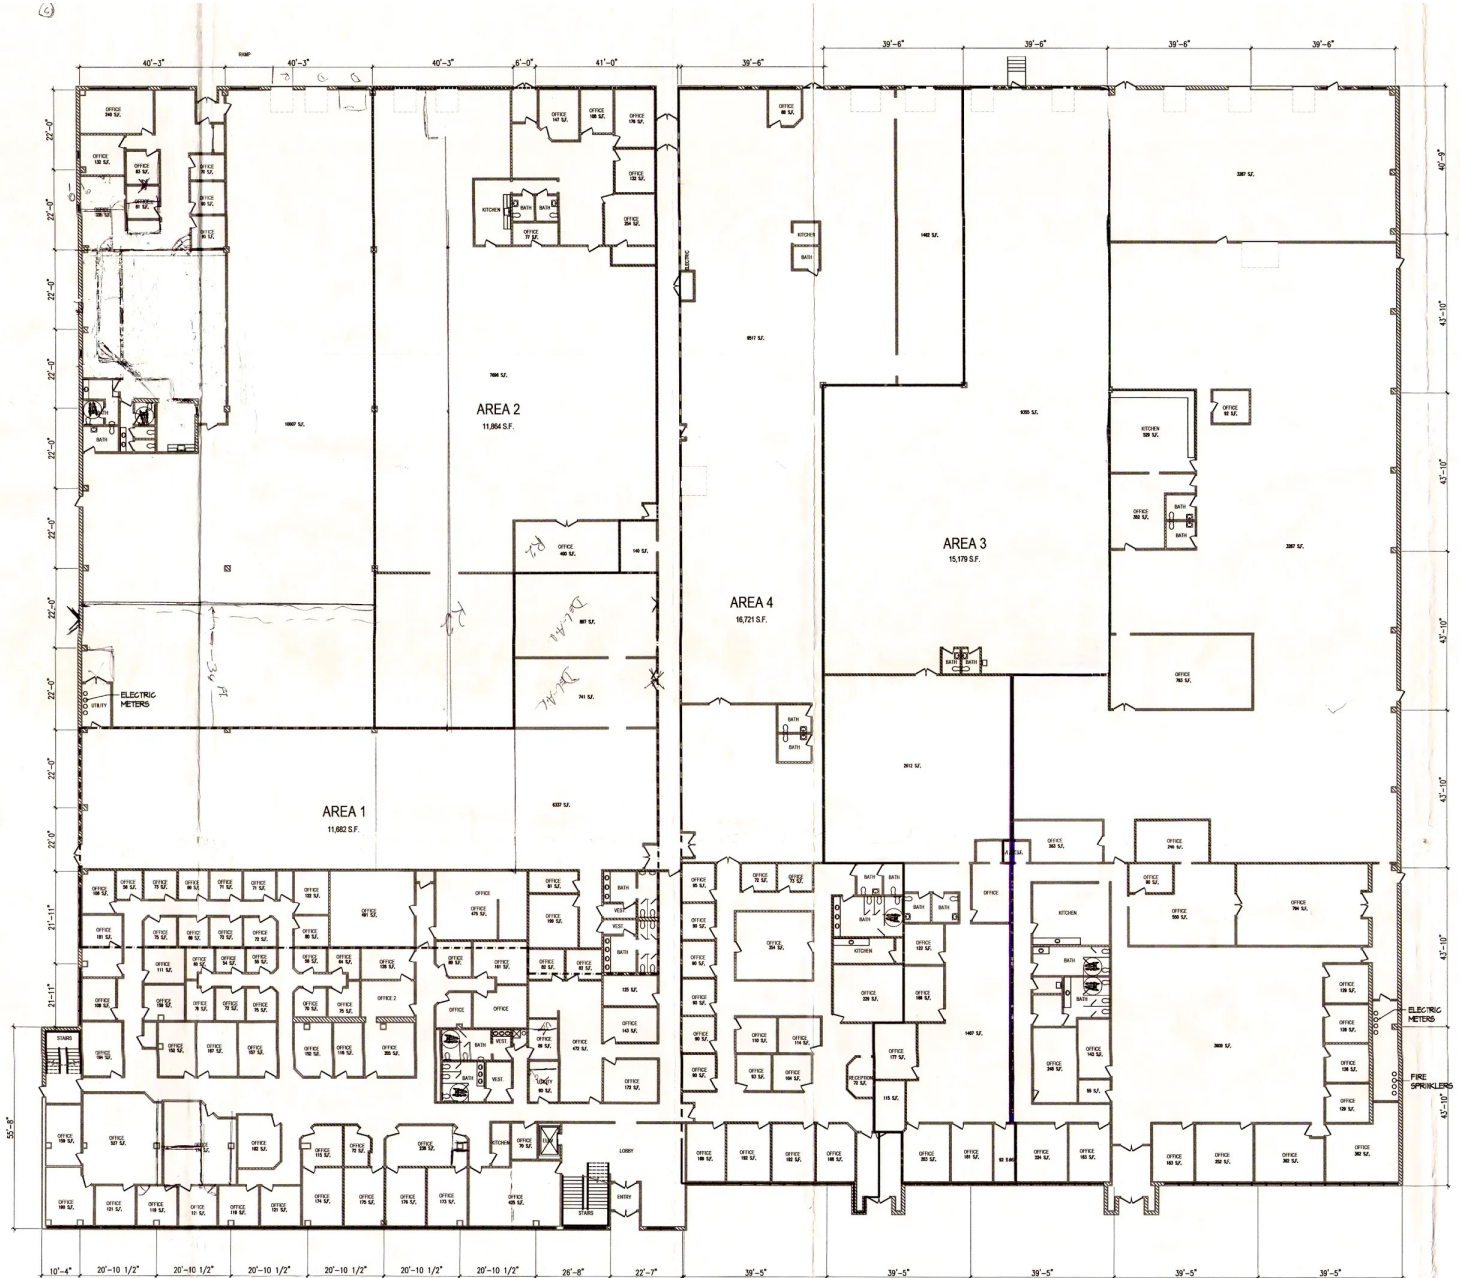

EXISTING FIRST FLOOR PLAN
 SCALE: 1/16" = 1'-0"

Douglas Sitar | O: 732.283.9000 | C: 732.859.2144 | dsitar@sitarcompany.com

INDUSTRIAL FOR SALE

Flex Warehouse For Sale

1913 Atlantic Avenue, Wall, NJ 08736

sitar
Realty Company

Worldwide Real Estate Services Since 1978

AERIAL



Douglas Sitar | O: 732.283.9000 | C: 732.859.2144 | dsitar@sitarcompany.com

TCN
WORLDWIDE
REAL ESTATE SERVICES

ALL INFORMATION FURNISHED REGARDING PROPERTY FOR SALE, RENTAL OR FINANCING IS FROM SOURCES DEEMED RELIABLE, BUT NO WARRANTY OR REPRESENTATION IS MADE AS TO THE ACCURACY THEREOF AND SAME IS SUBMITTED SUBJECT TO ERRORS, OMISSIONS, CHANGE OF PRICE, RENTAL OR OTHER CONDITIONS, WITHDRAWAL WITHOUT NOTICE, AND TO ANY SPECIAL LISTING CONDITIONS IMPOSED BY OUR PRINCIPALS.

1481 Oak Tree Road, Iselin, NJ 08830 | 732.283.9000 | sitarcompany.com

INDUSTRIAL FOR SALE


Flex Warehouse For Sale

1913 Atlantic Avenue, Wall, NJ 08736

sitar
Realty Company

Worldwide Real Estate Services Since 1978

LOCATION MAP

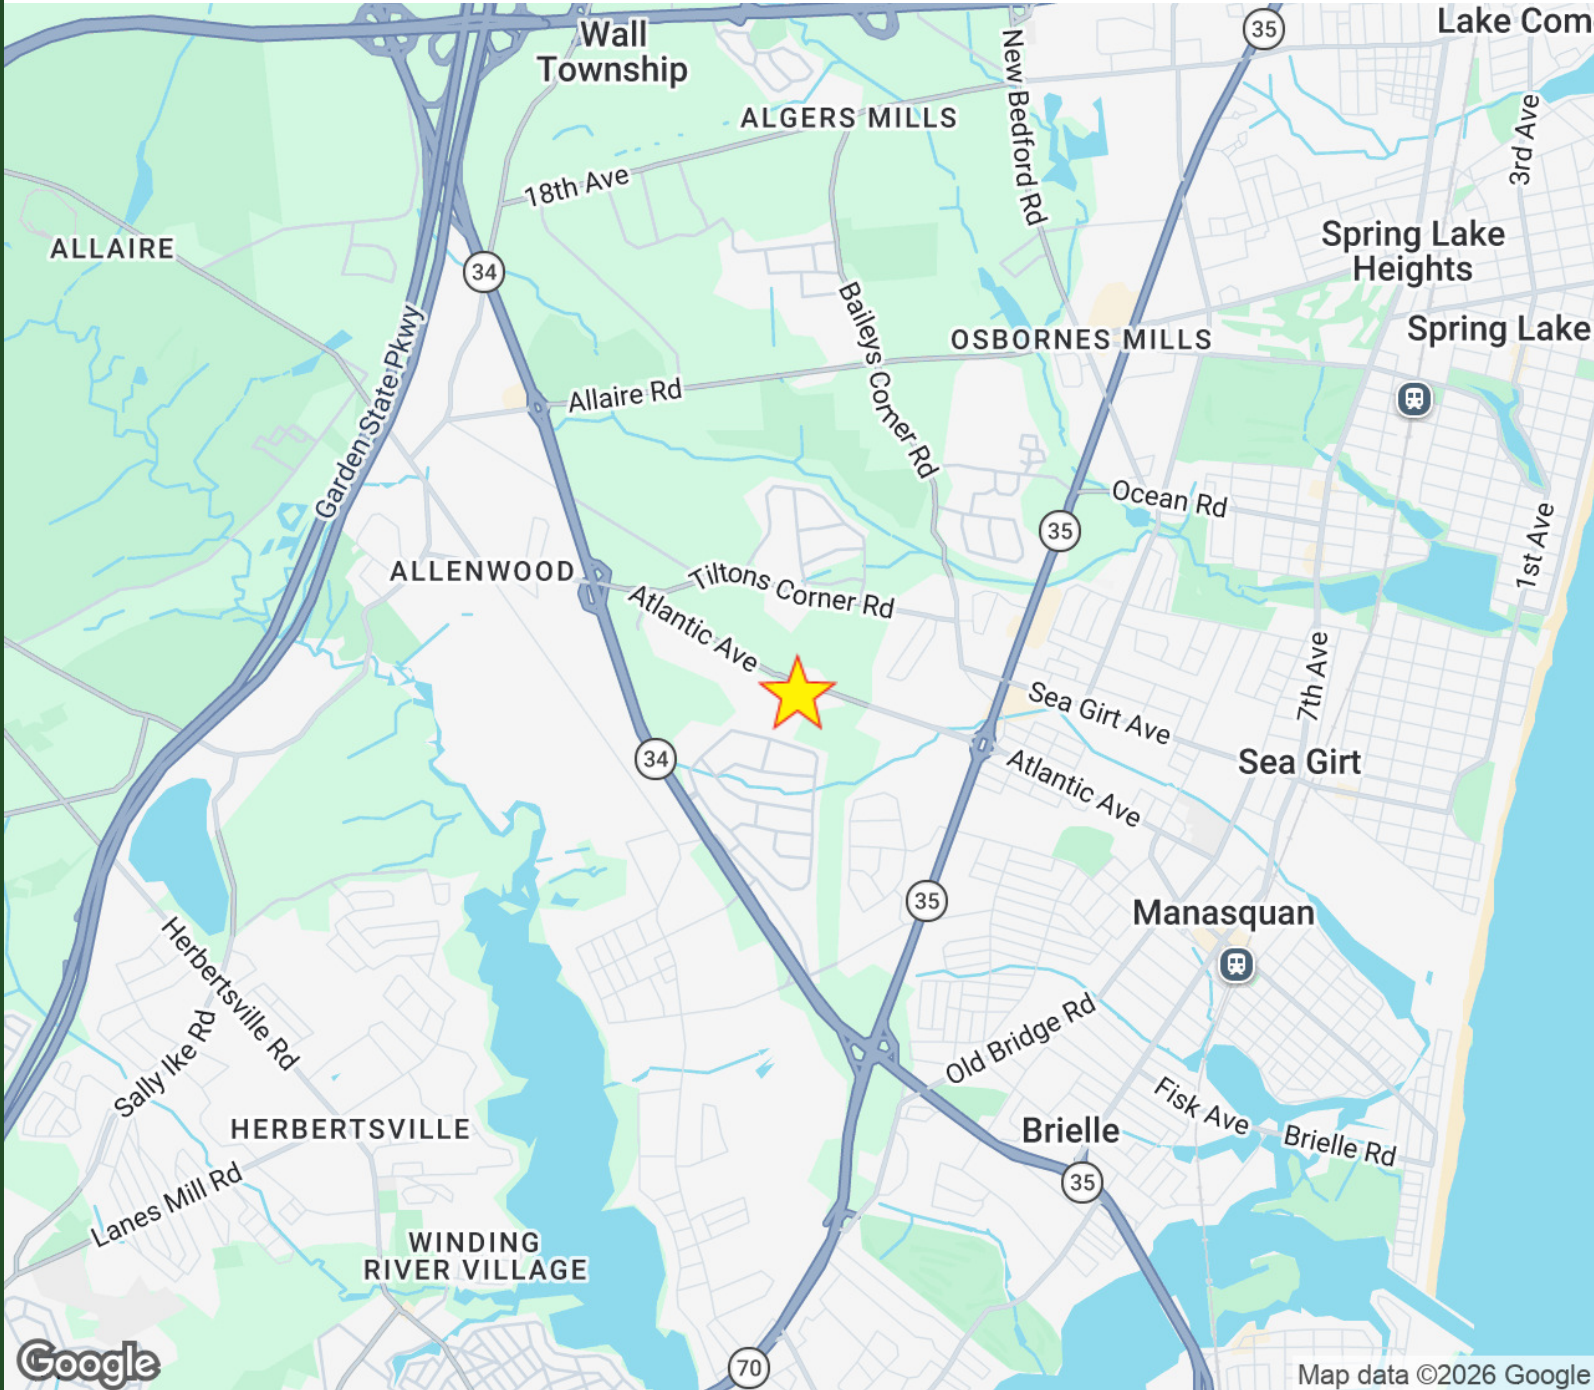

Douglas Sitar | O: 732.283.9000 | C: 732.859.2144 | dsitar@sitarcompany.com

TCN
WORLDWIDE
REAL ESTATE SERVICES


ALL INFORMATION FURNISHED REGARDING PROPERTY FOR SALE, RENTAL OR FINANCING IS FROM SOURCES DEEMED RELIABLE, BUT NO WARRANTY OR REPRESENTATION IS MADE AS TO THE ACCURACY THEREOF AND SAME IS SUBMITTED SUBJECT TO ERRORS, OMISSIONS, CHANGE OF PRICE, RENTAL OR OTHER CONDITIONS, WITHDRAWAL WITHOUT NOTICE, AND TO ANY SPECIAL LISTING CONDITIONS IMPOSED BY OUR PRINCIPALS.

1481 Oak Tree Road, Iselin, NJ 08830 | 732.283.9000 | sitarcompany.com

Flex Warehouse For Sale

1913 Atlantic Avenue, Wall, NJ 08736

DEMOGRAPHICS MAP & REPORT

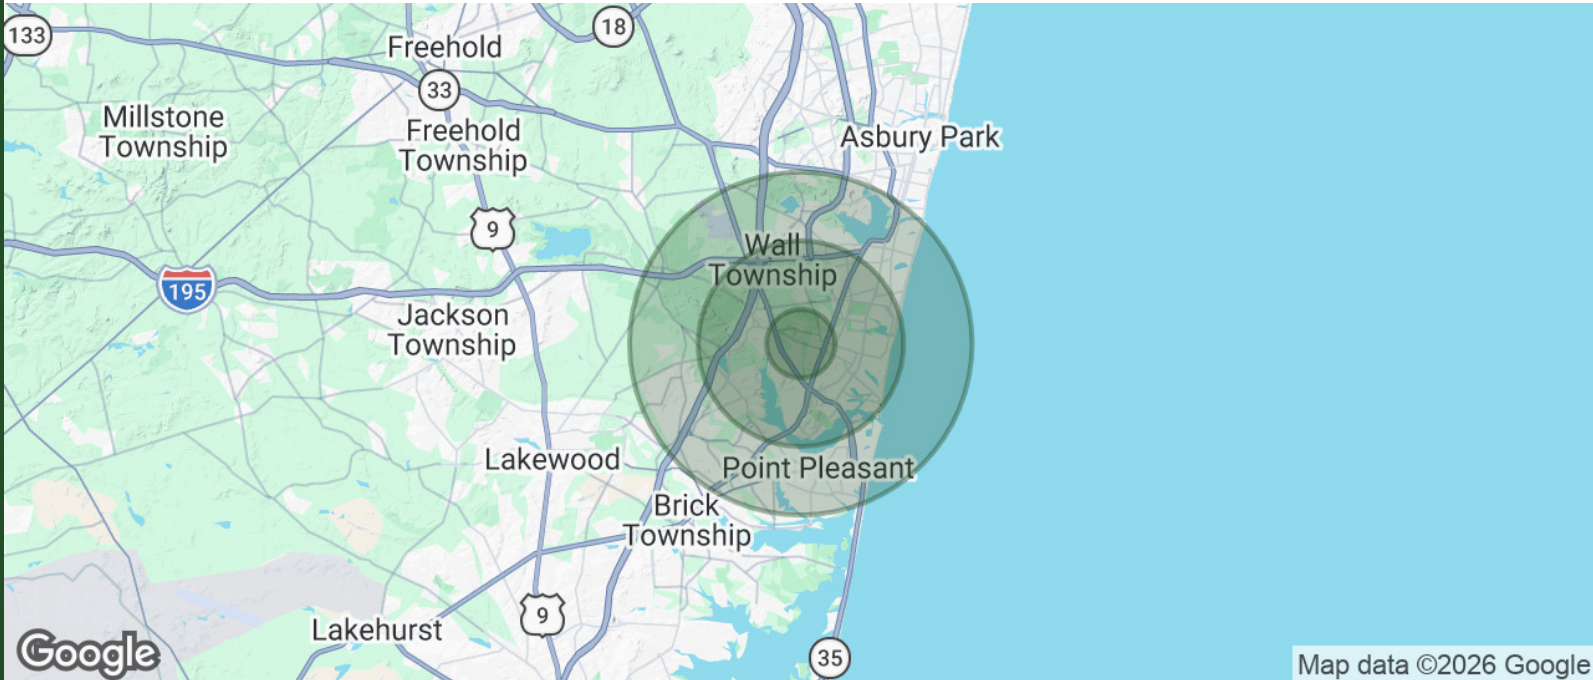

POPULATION	1 MILE	3 MILES	5 MILES
TOTAL POPULATION	4,394	47,802	128,387
AVERAGE AGE	44.2	47.4	45.6
AVERAGE AGE (MALE)	43.1	47.6	44.7
AVERAGE AGE (FEMALE)	43.3	46.9	46.5

HOUSEHOLDS & INCOME	1 MILE	3 MILES	5 MILES
TOTAL HOUSEHOLDS	1,738	19,244	52,137
# OF PERSONS PER HH	2.5	2.5	2.5
AVERAGE HH INCOME	\$186,919	\$190,938	\$157,515
AVERAGE HOUSE VALUE	\$769,712	\$811,568	\$658,772

2023 American Community Survey (ACS)

Flex Warehouse For Sale

1913 Atlantic Avenue, Wall, NJ 08736



Worldwide Real Estate Services Since 1978

MISSION STATEMENT AND OUR SERVICES

Our mission is to provide the finest, most professional real estate services to our clients, exceeding their expectations and delivering total satisfaction. Our approach maximizes the value of real estate while minimizing client costs. We combine creativity, real estate specialists, total market expertise, and integrity to achieve comprehensive solutions to real estate needs. Our salespeople have access to reliable resources and the latest technology and support systems available in the industry.

Our vision is to create an environment of constant improvement, resulting in an ever-increasing quality of our services. We will continuously seek to improve every activity and process in the company. We believe that as good as we are today, we must be better tomorrow. Our drive to improve is both continuous and relentless. We strive to be the unsurpassed standard of comparison.

Our commitment is to listen to the voice of the client, understanding their perspective to implement the real estate plan, and to satisfy their needs at a cost that represents real value. We at Sitar Realty Company believe that the complexities of real estate demand a total approach to client needs and space requirements combining ever-improving creativity and multi-functional skills. Our initiatives meet this challenge three ways: in-depth needs assessment, timely information, and dynamic solutions that create long-term value.

We believe the only real test of performance is the quality of services that we provide to the clients we represent. Over the long term, we must consistently exceed their expectations.

Finally, and perhaps most importantly, we will conduct ourselves in an exemplary manner with all our clients and customers, both large and small, thereby creating long-term relationships with them, whether the service is brokerage, consulting, market research, or corporate investments.

Commercial Brokerage Leasing and Sales

Sitar Realty Company TCN Worldwide is a leader in the commercial brokerage industry of New Jersey. We are full-service brokerage firm and the largest remaining regional independently owned commercial brokerage firm in the state.

Property Management Services

Twin Brook Management, LLC is widely respected in the property management industry and can handle all aspects of property management. We offer full service management or a more limited management approach depending on the client's needs.

Property Tax Consulting

Our real estate tax team can provide an analysis of your property's taxes to determine if you are over-assessed and based on the results of our analysis we can reduce your property tax burden.

Rent Receiver Services

Banks, law firms and courts rely on our company to preserve property values and stabilize properties that are in the process of foreclosure. Our hands-on approach, along with the latest technology allows our clients to feel comfortable and informed throughout the entire process.

Award-Winning Research

In today's real estate market, timely, accurate information can provide a competitive edge that our clients need to succeed. Our database allows us to access information pertaining to over 300 million square feet of office and industrial space and is updated continuously.

Consulting and Advisory Services

Our services range from multivariate financial analysis to interstate site selection. We can help to maximize your company's profits while your focus on your company's core business.

Development

Our development division has been responsible for the development of hundreds of millions of dollars of properties throughout New Jersey. Our firm is known for our high quality projects that are architecturally significant. Due to our years of experience, we can assist you at any level in the development process.

Douglas Sitar | O: 732.283.9000 | C: 732.859.2144 | dsitar@sitarcompany.com



ALL INFORMATION FURNISHED REGARDING PROPERTY FOR SALE, RENTAL OR FINANCING IS FROM SOURCES DEEMED RELIABLE, BUT NO WARRANTY OR REPRESENTATION IS MADE AS TO THE ACCURACY THEREOF AND SAME IS SUBMITTED SUBJECT TO ERRORS, OMISSIONS, CHANGE OF PRICE, RENTAL OR OTHER CONDITIONS, WITHDRAWAL WITHOUT NOTICE, AND TO ANY SPECIAL LISTING CONDITIONS IMPOSED BY OUR PRINCIPALS.