



SITE PLAN


1" = 60'-0"

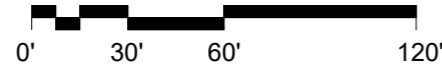


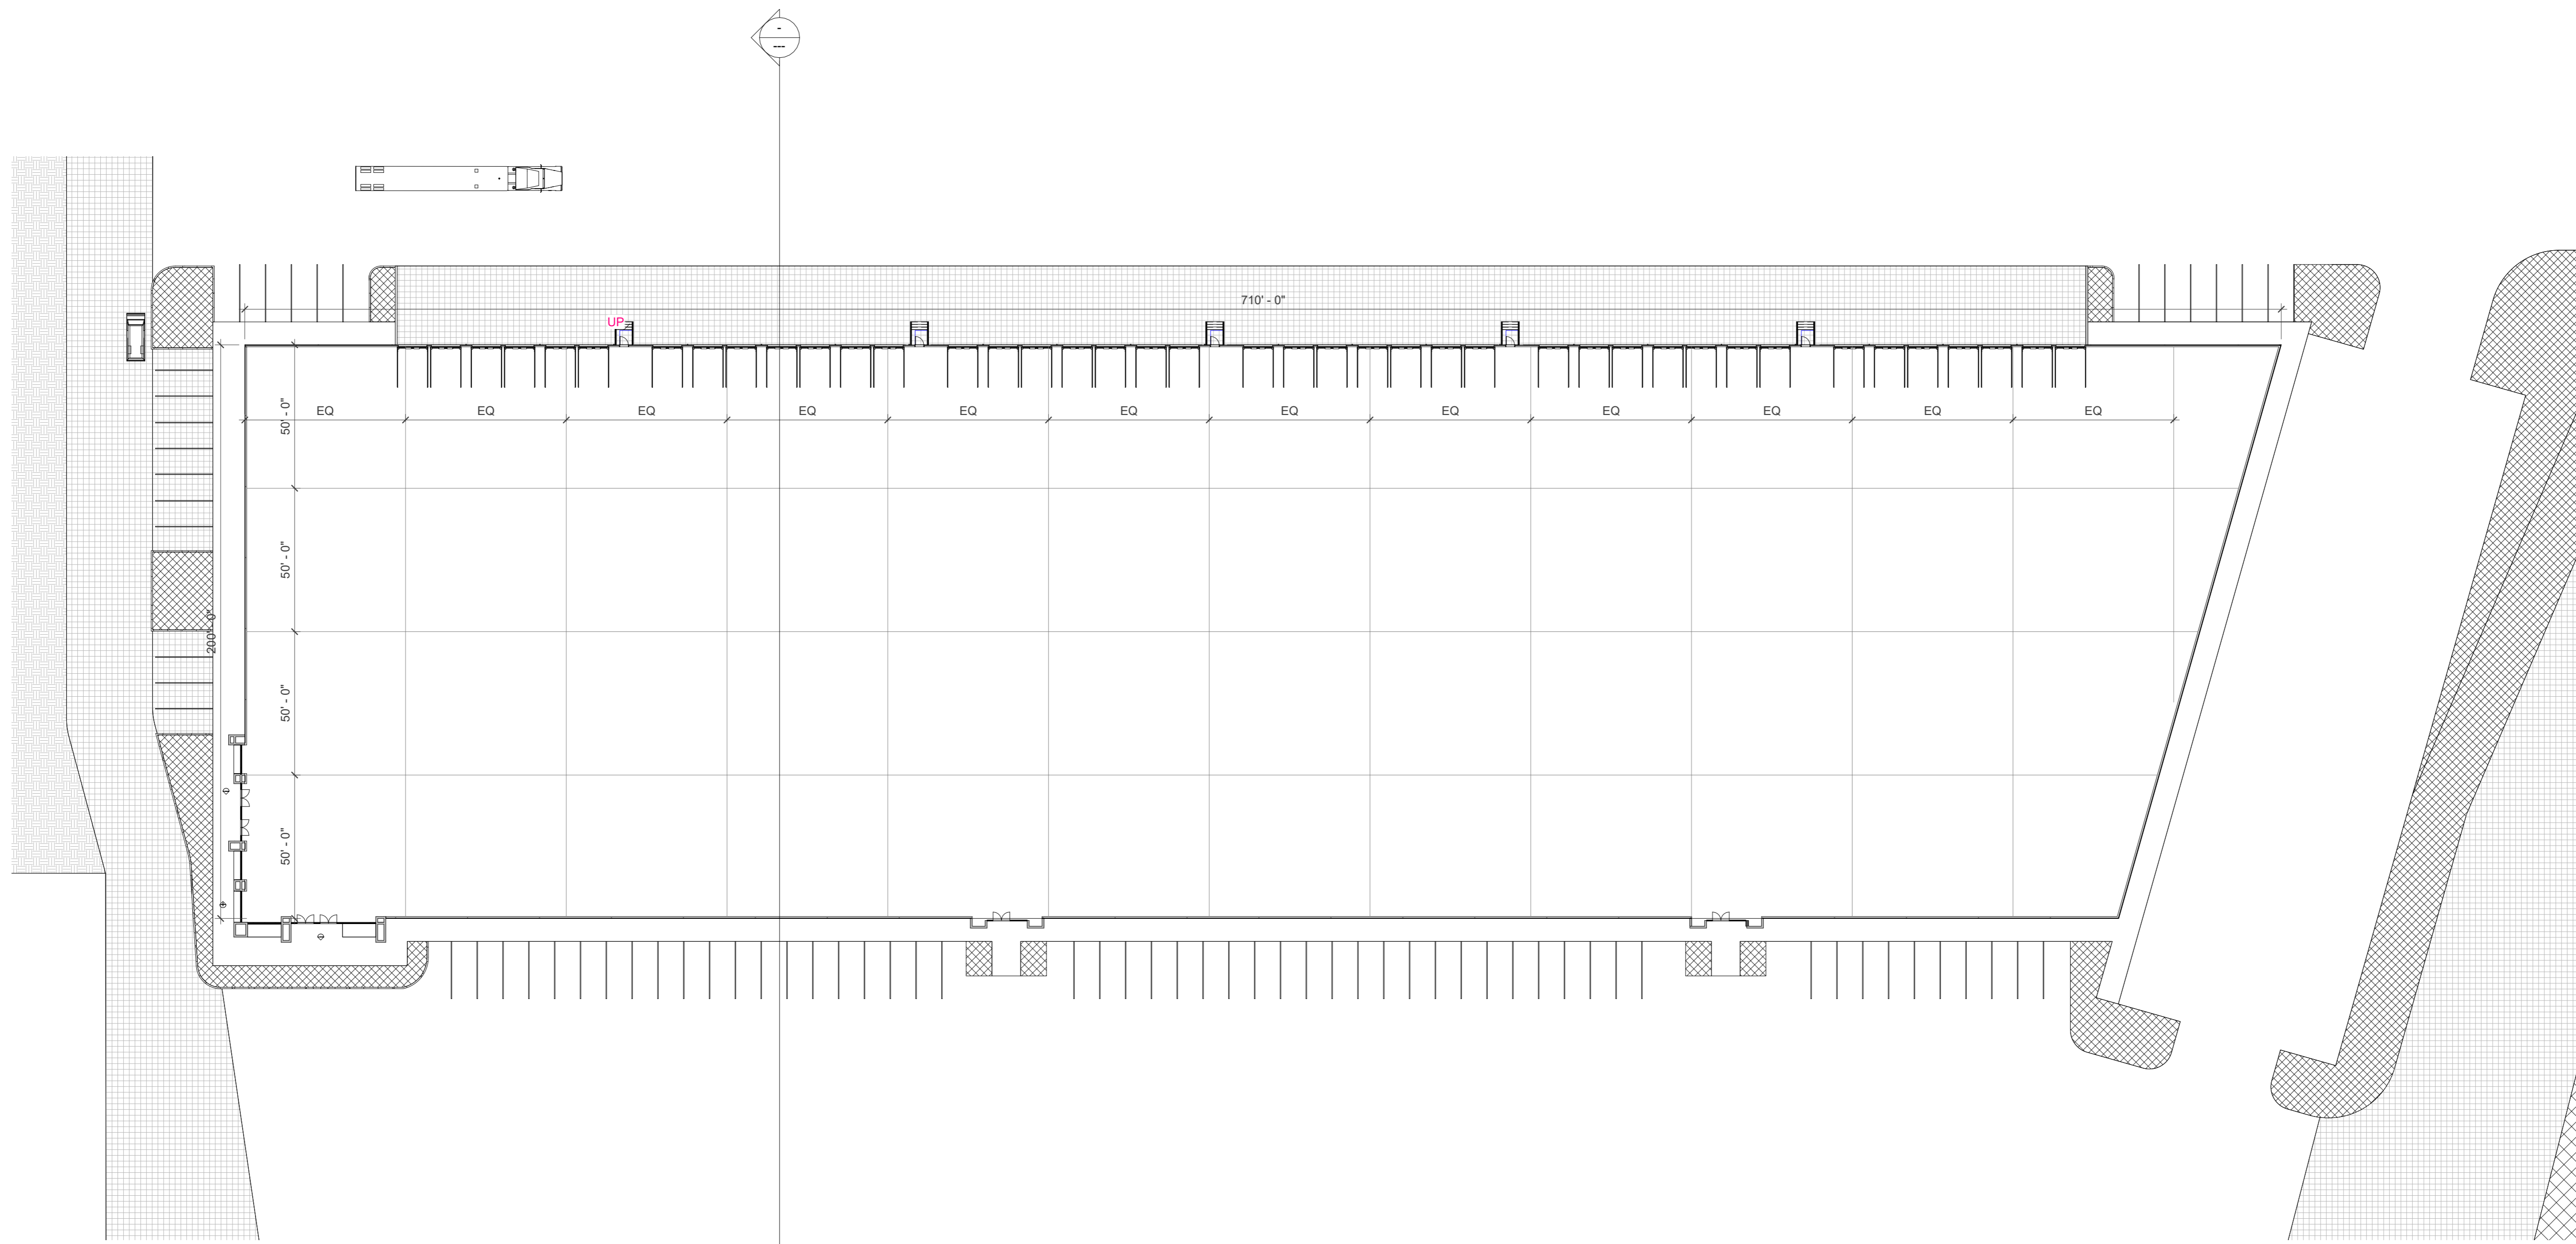

FLOOR PLAN


1/32" = 1'-0"

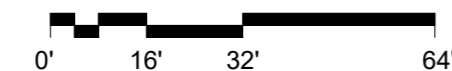

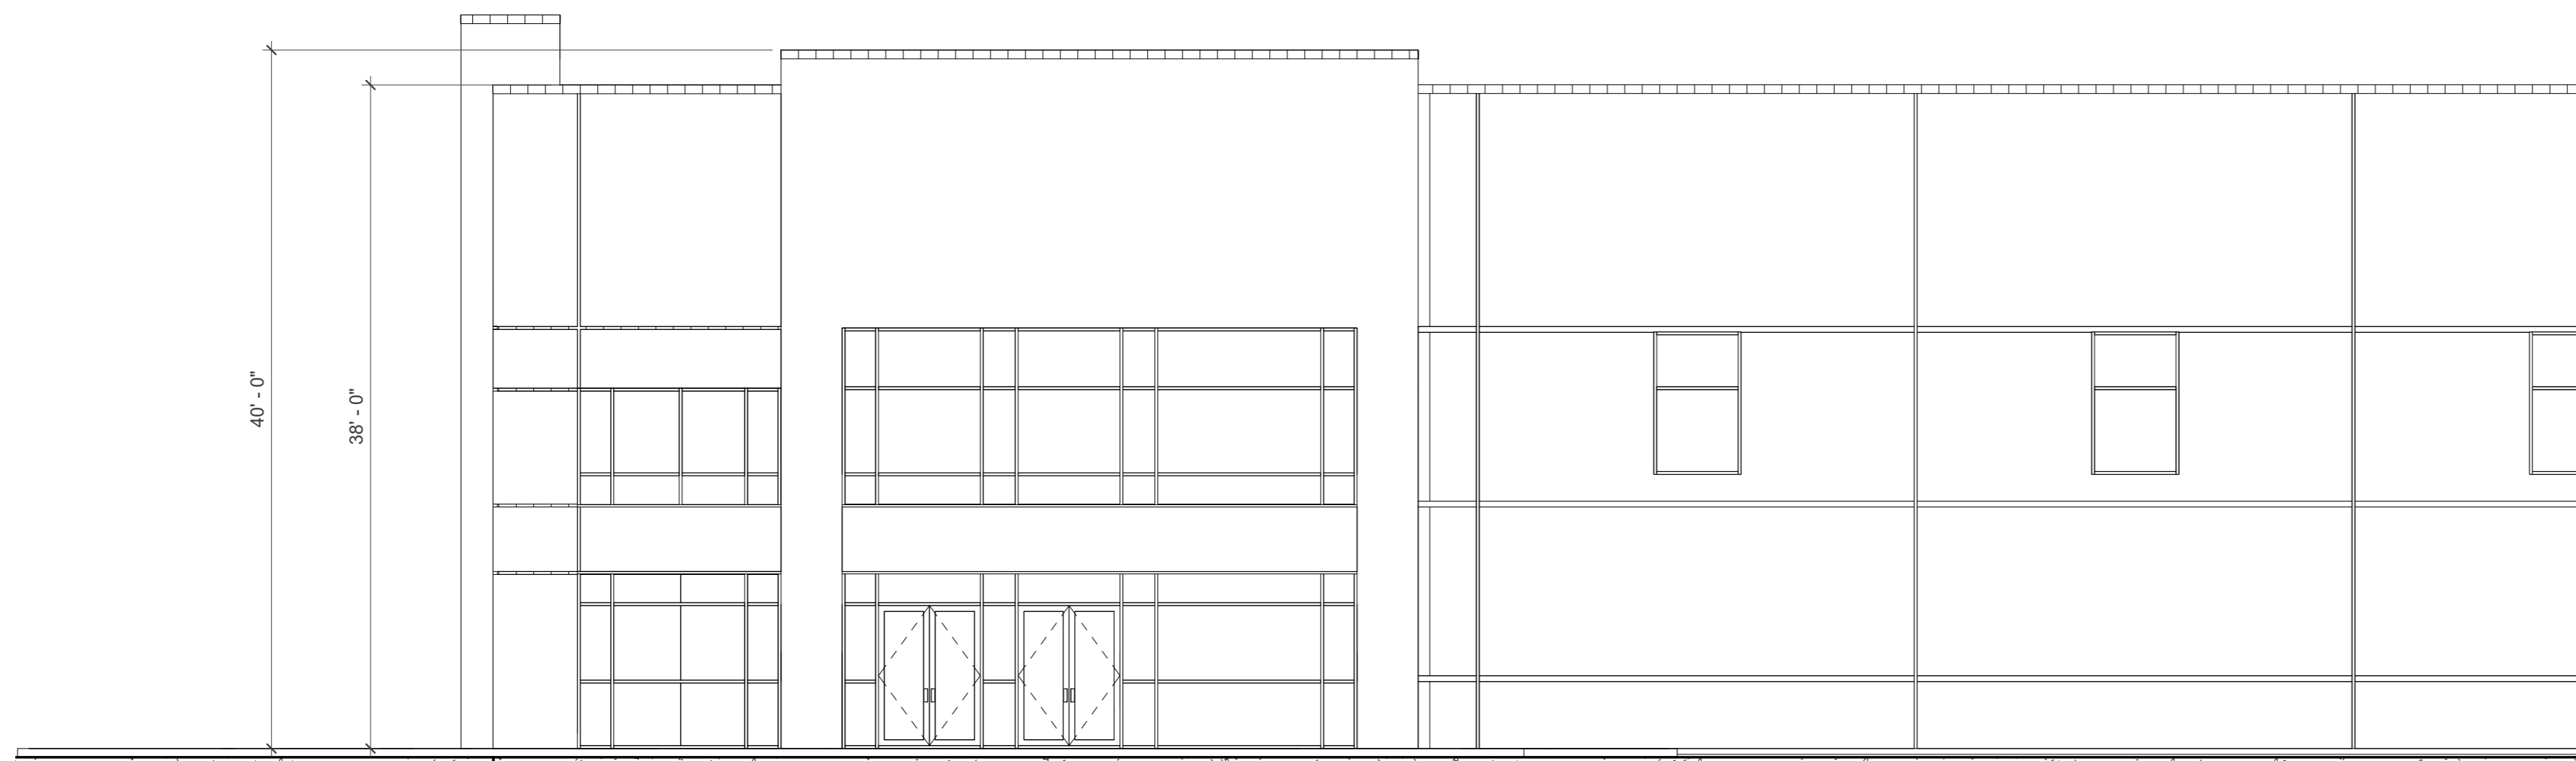


SOUTH ENTRY ELEVATION

1/8" = 1'-0"

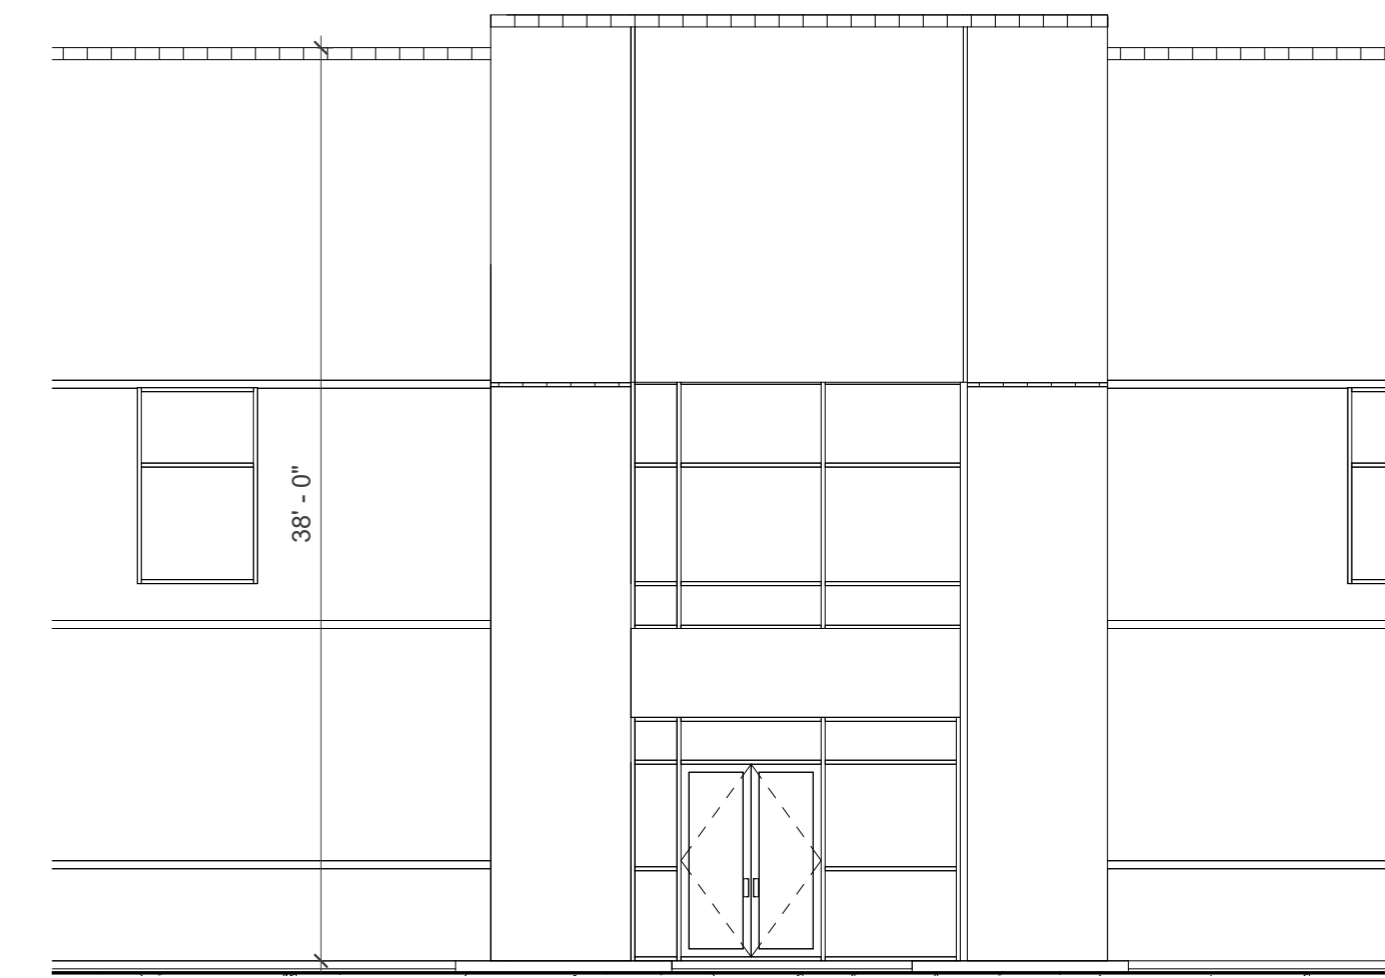


SOUTH TENANT ENTRY ELEVATION

1/8" = 1'-0"

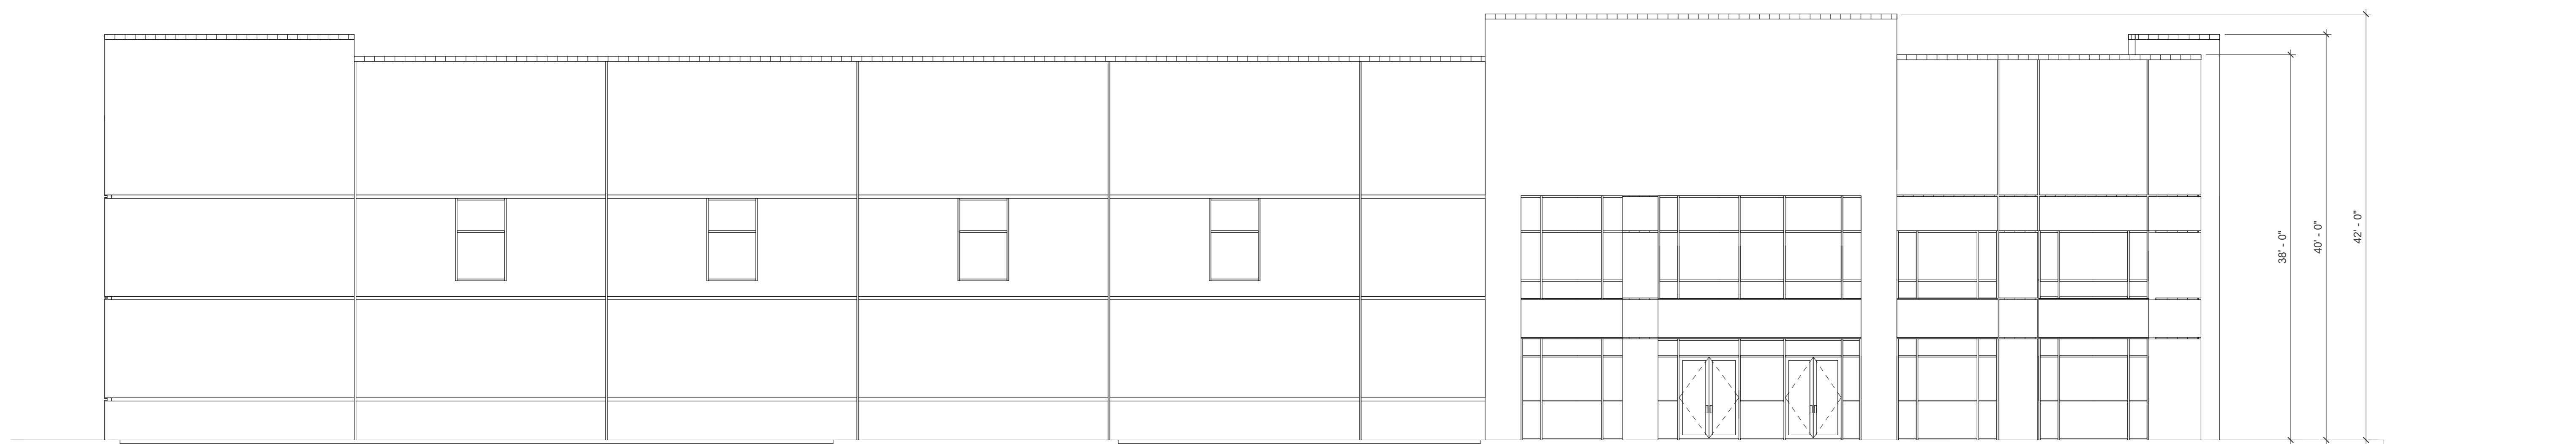

WEST ELEVATION

1/8" = 1'-0"

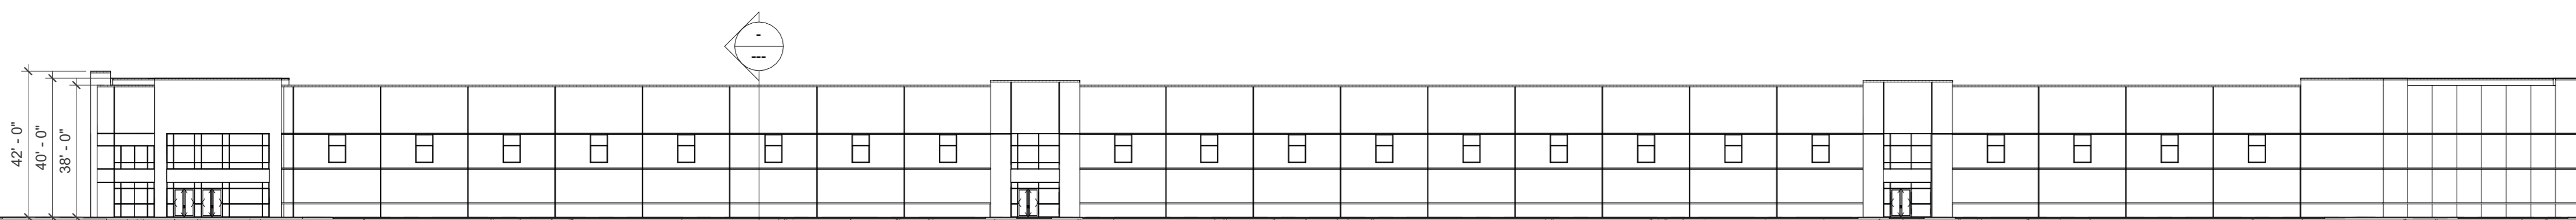


SOUTH ELEVATION

1/32" = 1'-0"



T.O. SLAB
100' - 0"

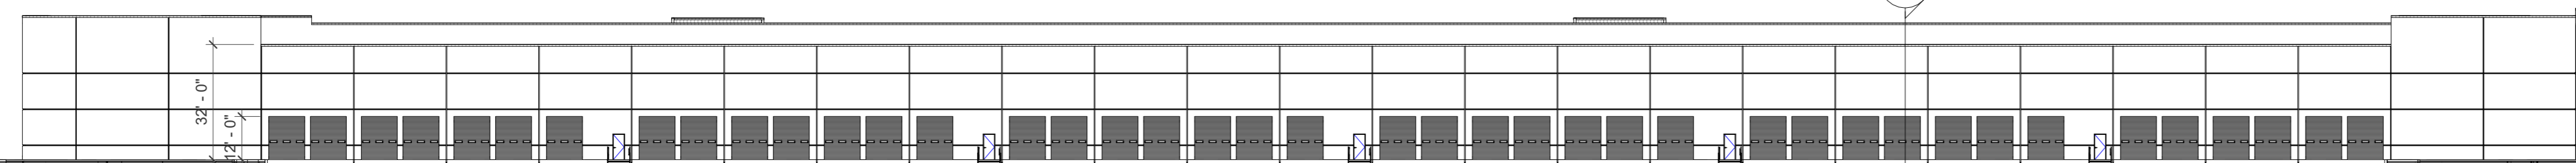


NORTH ELEVATION

1/32" = 1'-0"



T.O. SLAB
100' - 0"

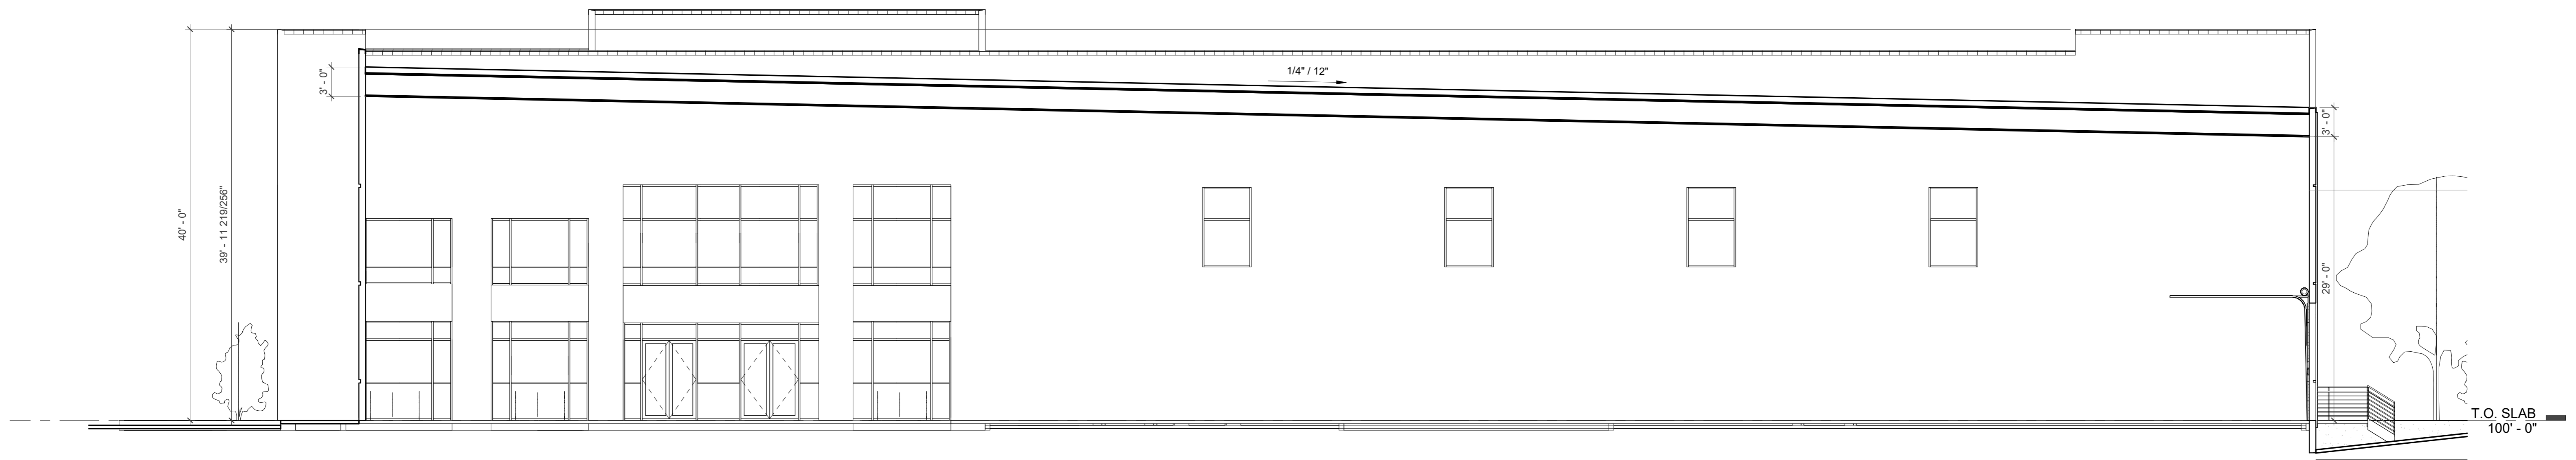

ROOF SLOPE







