

# Available Showroom/Warehouse For Lease / Prime Location

4706 DC Dr, Suite 200, Tyler Tx 75701



**Lease Rate: \$12.50 PSF/NNN**

**LANDBRIDGE**  
COMMERCIAL PROPERTIES

Brokerage | Leasing | Management | Development

**Don E. Carroll**

Principal

903.561.9527 (O) 903.343.1950 (C)

don@LandbridgeCommercial.com

www.landbridgecommercial.com

The information contained herein was obtained from sources believed to be reliable; however, Landbridge Commercial Properties makes no guarantees, warranties or representations as to completeness or accuracy thereof. The presentations of this property for sale, rent, or exchange is subject to errors, omissions, change of price or conditions of prior sale or lease, or withdrawal without notice.

# Available Showroom/Warehouse For Lease/ Prime Location

**4706 DC Dr, Suite 200, Tyler Tx 75701**

Property Type	Flex/ Showroom/Warehouse/Retail
Building Square Footage	Approx. 6,123 SF
Number of Spaces	1
Zoning	M1- Light Industrial



# Available Showroom/Warehouse For Lease/ Prime Location

4706 DC Dr, Suite 200, Tyler Tx 75701

## Property Highlights

Property Type	Flex/Showroom/Warehouse/Retail
Year Built	1995
Yard/Extra Parking	154'X89' Gravel Fenced Area/ Can be paved and striped for possibly an additional 32 parking spots
Projected Available Date	November 1, 2024
Square Footage	Approx. 6,123
Access	Old Jacksonville Hwy/Close to Loop 323
Neighboring Tenants	ADT Security
Street Frontage	Old Jacksonville Hwy
Parking	Open Surface

**Lease Rate: \$12.50 PSF/NNN**

**LANDBRIDGE**  
**COMMERCIAL PROPERTIES**

Brokerage | Leasing | Management | Development

**Don E. Carroll**

Principal

903.561.9527 (O) 903.349.1950 (C)

donn@LandbridgeCommercial.com

www.landbridgecommercial.com

# Available Showroom/Warehouse For Lease / Prime Location


4706 DC Dr, Suite 200, Tyler Tx 75701



# Available Showroom/Warehouse For Lease / Prime Location

4706 DC Dr, Suite 200, Tyler Tx 75701

## Floor Plan

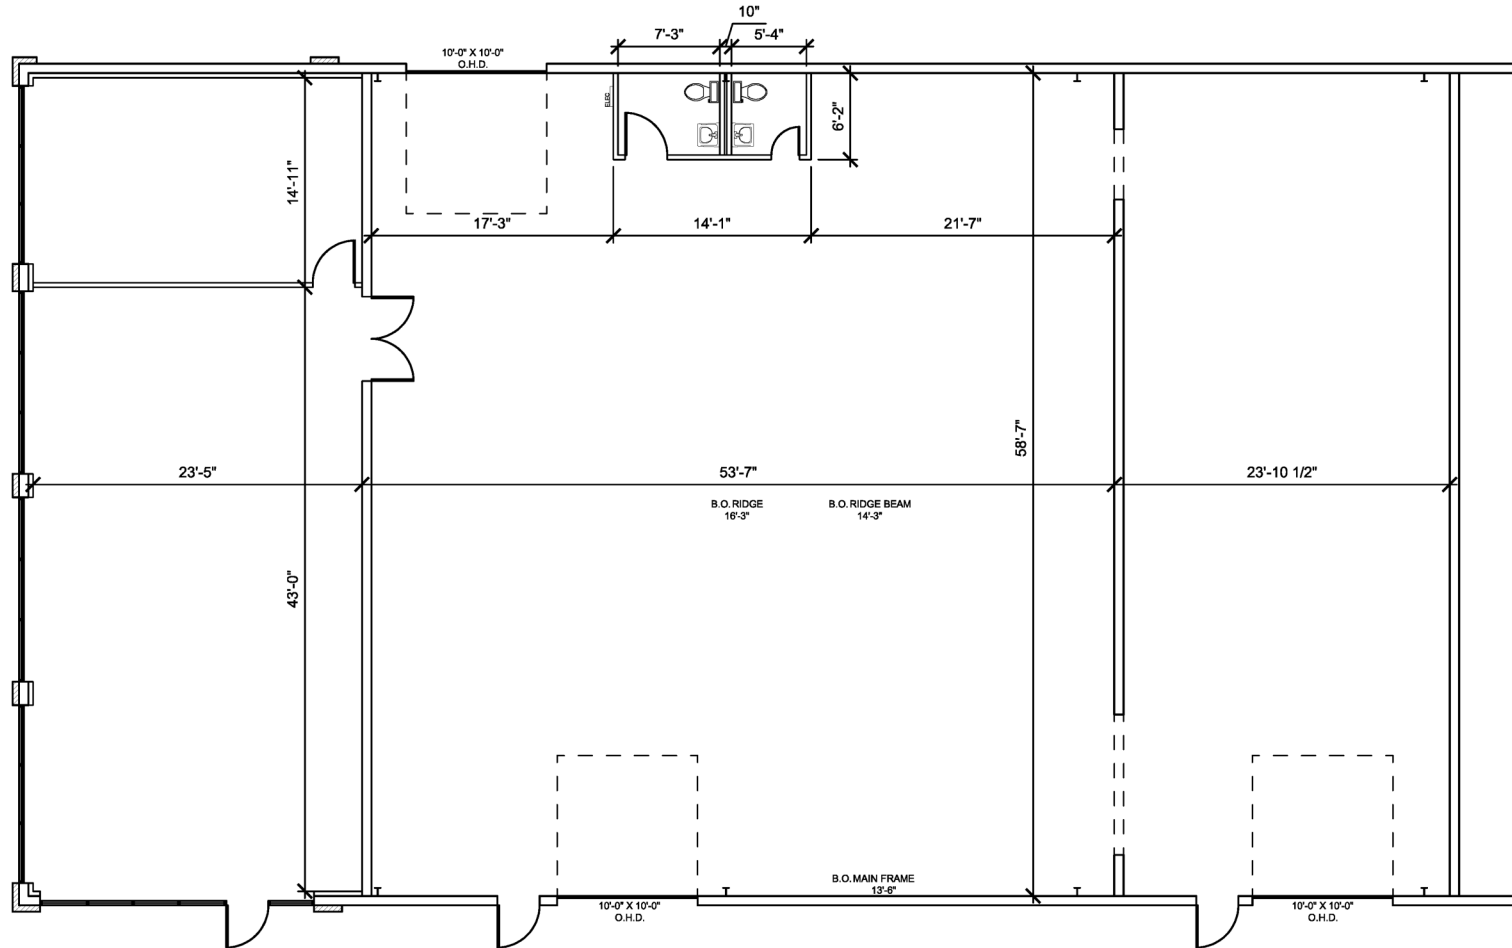

### EXISTING FLOOR PLAN

1

scale: 1/8" = 1'-0"

6123 SF.



**FrankieZed Studios, Inc.**  
P.O. BOX 8028 - Tyler, TX 75711  
903-525-8564

PROJECT: 4  
DATE: 05/27/2024  
SHEET NO: FLOOR PH

# Available Showroom/Warehouse For Lease/ Prime Location

4706 DC Dr, Suite 200, Tyler Tx 75701



# Available Showroom/Warehouse For Lease/ Prime Location

4706 DC Dr, Suite 200, Tyler Tx 75701



# Available Showroom/Warehouse For Lease/ Prime Location

4706 DC Dr, Suite 200, Tyler Tx 75701



**LANDBRIDGE**  
COMMERCIAL PROPERTIES

Brokerage | Leasing | Management | Development

**Don E. Carroll**

Principal

903.561.9527 (O) 903.343.1950 (C)

don@LandbridgeCommercial.com

www.landbridgecommercial.com





# Information About Brokerage Services

11-2-2015

Texas law requires all real estate license holders to give the following information about brokerage services to prospective buyers, tenants, sellers and landlords.

## TYPES OF REAL ESTATE LICENSE HOLDERS:

- A **BROKER** is responsible for all brokerage activities, including acts performed by sales agents sponsored by the broker.
- A **SALES AGENT** must be sponsored by a broker and works with clients on behalf of the broker.

## A BROKER'S MINIMUM DUTIES REQUIRED BY LAW (A client is the person or party that the broker represents):

- Put the interests of the client above all others, including the broker's own interests;
- Inform the client of any material information about the property or transaction received by the broker;
- Answer the client's questions and present any offer to or counter-offer from the client; and
- Treat all parties to a real estate transaction honestly and fairly.

## A LICENSE HOLDER CAN REPRESENT A PARTY IN A REAL ESTATE TRANSACTION:

**AS AGENT FOR OWNER (SELLER/LANDLORD):** The broker becomes the property owner's agent through an agreement with the owner, usually in a written listing to sell or property management agreement. An owner's agent must perform the broker's minimum duties above and must inform the owner of any material information about the property or transaction known by the agent, including information disclosed to the agent or subagent by the buyer or buyer's agent.

**AS AGENT FOR BUYER/TENANT:** The broker becomes the buyer/tenant's agent by agreeing to represent the buyer, usually through a written representation agreement. A buyer's agent must perform the broker's minimum duties above and must inform the buyer of any material information about the property or transaction known by the agent, including information disclosed to the agent by the seller or seller's agent.

**AS AGENT FOR BOTH - INTERMEDIARY:** To act as an intermediary between the parties the broker must first obtain the written agreement of *each party* to the transaction. The written agreement must state who will pay the broker and, in conspicuous bold or underlined print, set forth the broker's obligations as an intermediary. A broker who acts as an intermediary:

- Must treat all parties to the transaction impartially and fairly;
- May, with the parties' written consent, appoint a different license holder associated with the broker to each party (owner and buyer) to communicate with, provide opinions and advice to, and carry out the instructions of each party to the transaction.
- Must not, unless specifically authorized in writing to do so by the party, disclose:
  - that the owner will accept a price less than the written asking price;
  - that the buyer/tenant will pay a price greater than the price submitted in a written offer; and
  - any confidential information or any other information that a party specifically instructs the broker in writing not to disclose, unless required to do so by law.

**AS SUBAGENT:** A license holder acts as a subagent when aiding a buyer in a transaction without an agreement to represent the buyer. A subagent can assist the buyer but does not represent the buyer and must place the interests of the owner first.

## TO AVOID DISPUTES, ALL AGREEMENTS BETWEEN YOU AND A BROKER SHOULD BE IN WRITING AND CLEARLY ESTABLISH:

- The broker's duties and responsibilities to you, and your obligations under the representation agreement.
- Who will pay the broker for services provided to you, when payment will be made and how the payment will be calculated.

**LICENSE HOLDER CONTACT INFORMATION:** This notice is being provided for information purposes. It does not create an obligation for you to use the broker's services. Please acknowledge receipt of this notice below and retain a copy for your records.

### Landbridge Commercial Properties

<u>Landbridge Commercial Properties</u>	<u>591713</u>	<u>info@landbridgecommercial.com</u>	<u>(903) 561-9527</u>
Licensed Broker/Broker Firm Name or Primary Assumed Business Name	License No.	Email	Phone

<u>Brian Burks</u>	<u>400070</u>	<u>brian@landbridgecommercial.com</u>	<u>(903) 561-9527</u>
Designated Broker of Firm	License No.	Email	Phone

_____	_____	_____	_____
Licensed Supervisor of Sales Agent/Associate	License No.	Email	Phone

<u>Don Carroll</u>	<u>426883</u>	<u>don@landbridgecommercial.com</u>	<u>(903) 561-9527</u>
Sales Agent/Associate's Name	License No.	Email	Phone

\_\_\_\_\_  
Buyer/Tenant/Seller/Landlord Initials

\_\_\_\_\_  
Date

Regulated by the Texas Real Estate Commission

Information available at [www.trec.texas.gov](http://www.trec.texas.gov)

TAR 2501

IABS 1-0

Landbridge Commercial Properties 4614 DC Drive, Suite 2A Tyler, TX 75701

Phone: 903.561.9527

Fax: 903.561.8325

Information Ab

Brian Burks

Produced with the Form by titlelink 19770 E. 55th Ave. Englewood, Colorado 80151 www.titlelink.com