

This document is the property of Robert Runyans. All rights are reserved. Any reproduction or possession of this document without the prior written permission of Robert Runyans is strictly prohibited and subject to legal action.

Architecture ■ Land Planning ■ Space Planning
 304 Glenwood Avenue
 Raleigh, North Carolina 27603
 P. (919) 852-5188 F. (919) 852-5008 E. runyans@runyans.com

RUNYANS
 ■ ARCHITECTURE

THIS DOCUMENT FOR PRICING ONLY - NOT FOR CONSTRUCTION

PROJECT: COMPUTER SERVICE PARTNERS
 BUILDING ADDRESS: PIEDMONT A/C BLDG.
 BUILDING DATA: BUILDING CONSTRUCTION TYPE: V-UP
 TENANT AREA: 6,245 RSF
 TENANT OCCUPANCY: B - BUSINESS


CLIENT: BILL RIDDICK
 PROJECT NO: 20-

DRAWN: G. MONDIN
 CHECKED: -
 DRAWING DATE: 03-02-00


REVISIONS DATE
 △ SPACE PLAN 02-09-00

DWG TITLE
 CONSTRUCTION PLANS

SHEET NO.
E1 OF 1

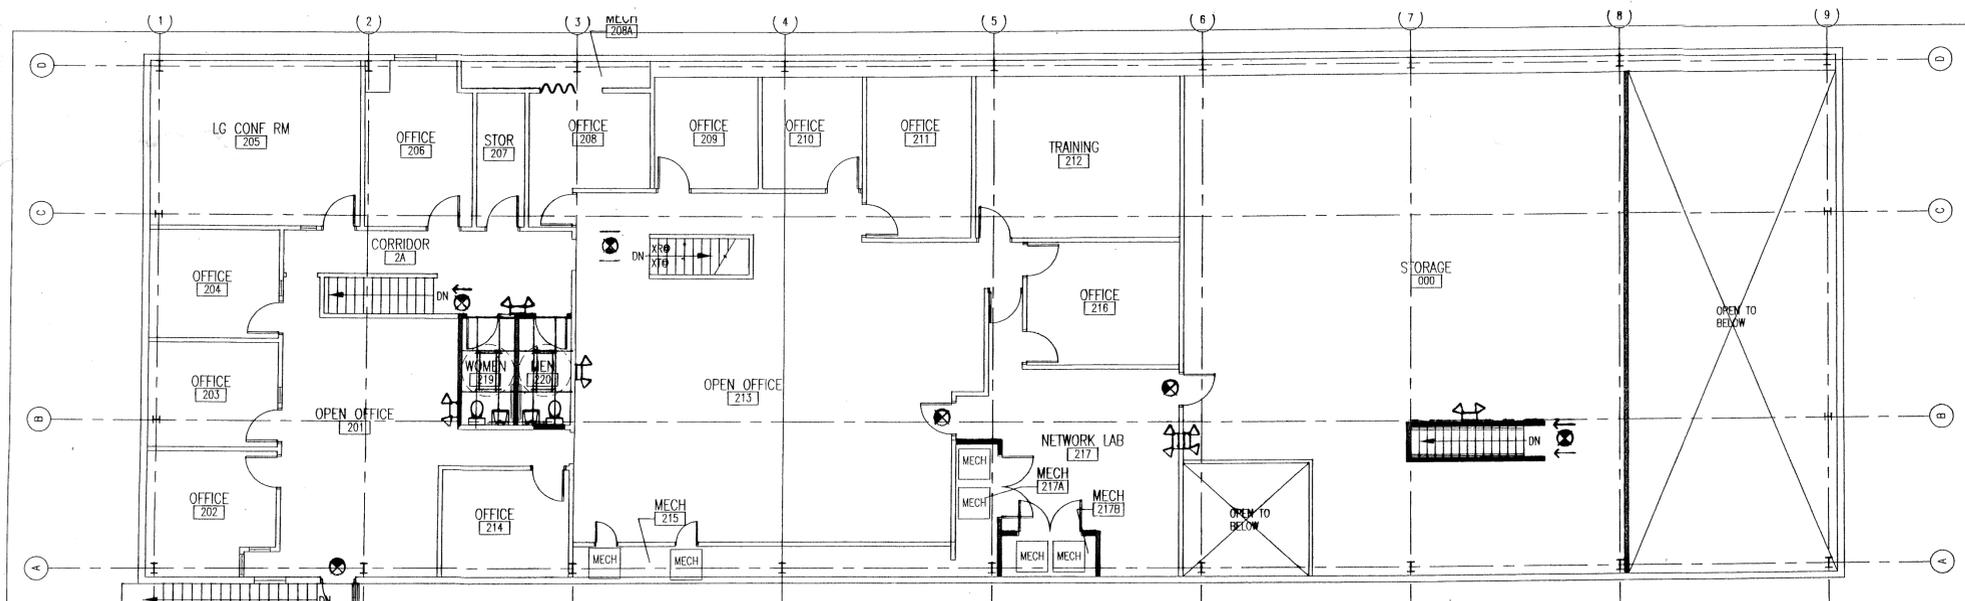

SECOND FLOOR CONSTRUCTION PLAN - ELECTRICAL
 1/8"=1'-0"

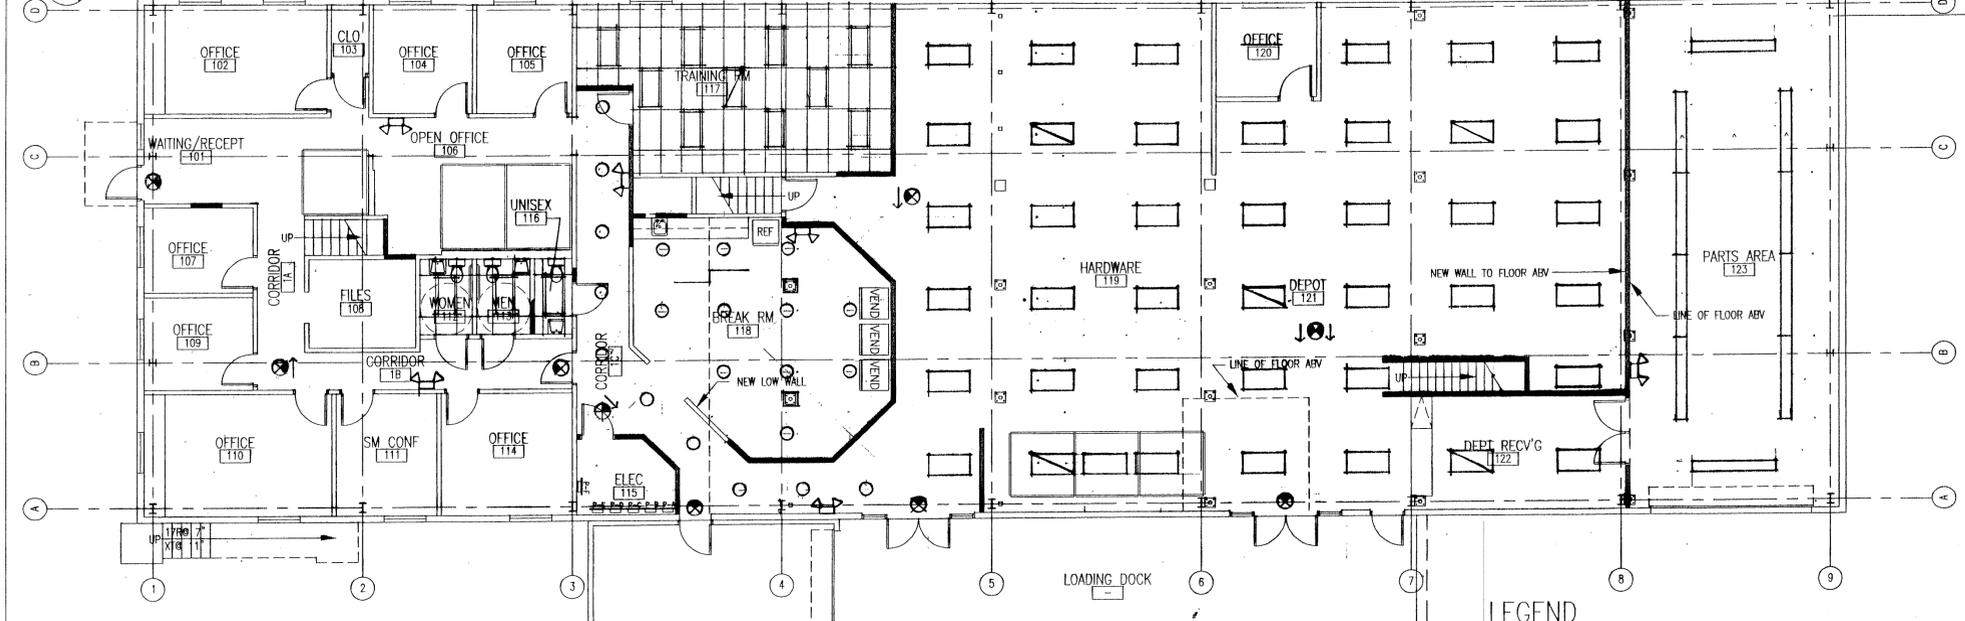

FIRST FLOOR CONSTRUCTION PLAN - ELECTRICAL
 1/8"=1'-0"

LEGEND

MARK	DESCRIPTION
	8' INDUSTRIAL FLUORESCENT, 2 LAMP
	2' X 4' SURFACE MOUNT FLUORESCENT, 4 LAMP
	2' X 4' SURFACE MOUNT FLUORESCENT, 4 LAMP, BATTERY BACK-UP
	2' X 4' LAY-IN FLUORESCENT, 4 LAMP
	2' X 4' LAY-IN FLUORESCENT, 4 LAMP, BATTERY BACK-UP
	RECESSED CAN LIGHT, COMPACT FLUORESCENT
	EXIT LIGHT
	EMERGENCY LIGHT, WALL MOUNT

C:\WORK\PROJECTS\RIDDICK\PIEDMONT.dwg Wed Mar 15 23:10:38 2000