


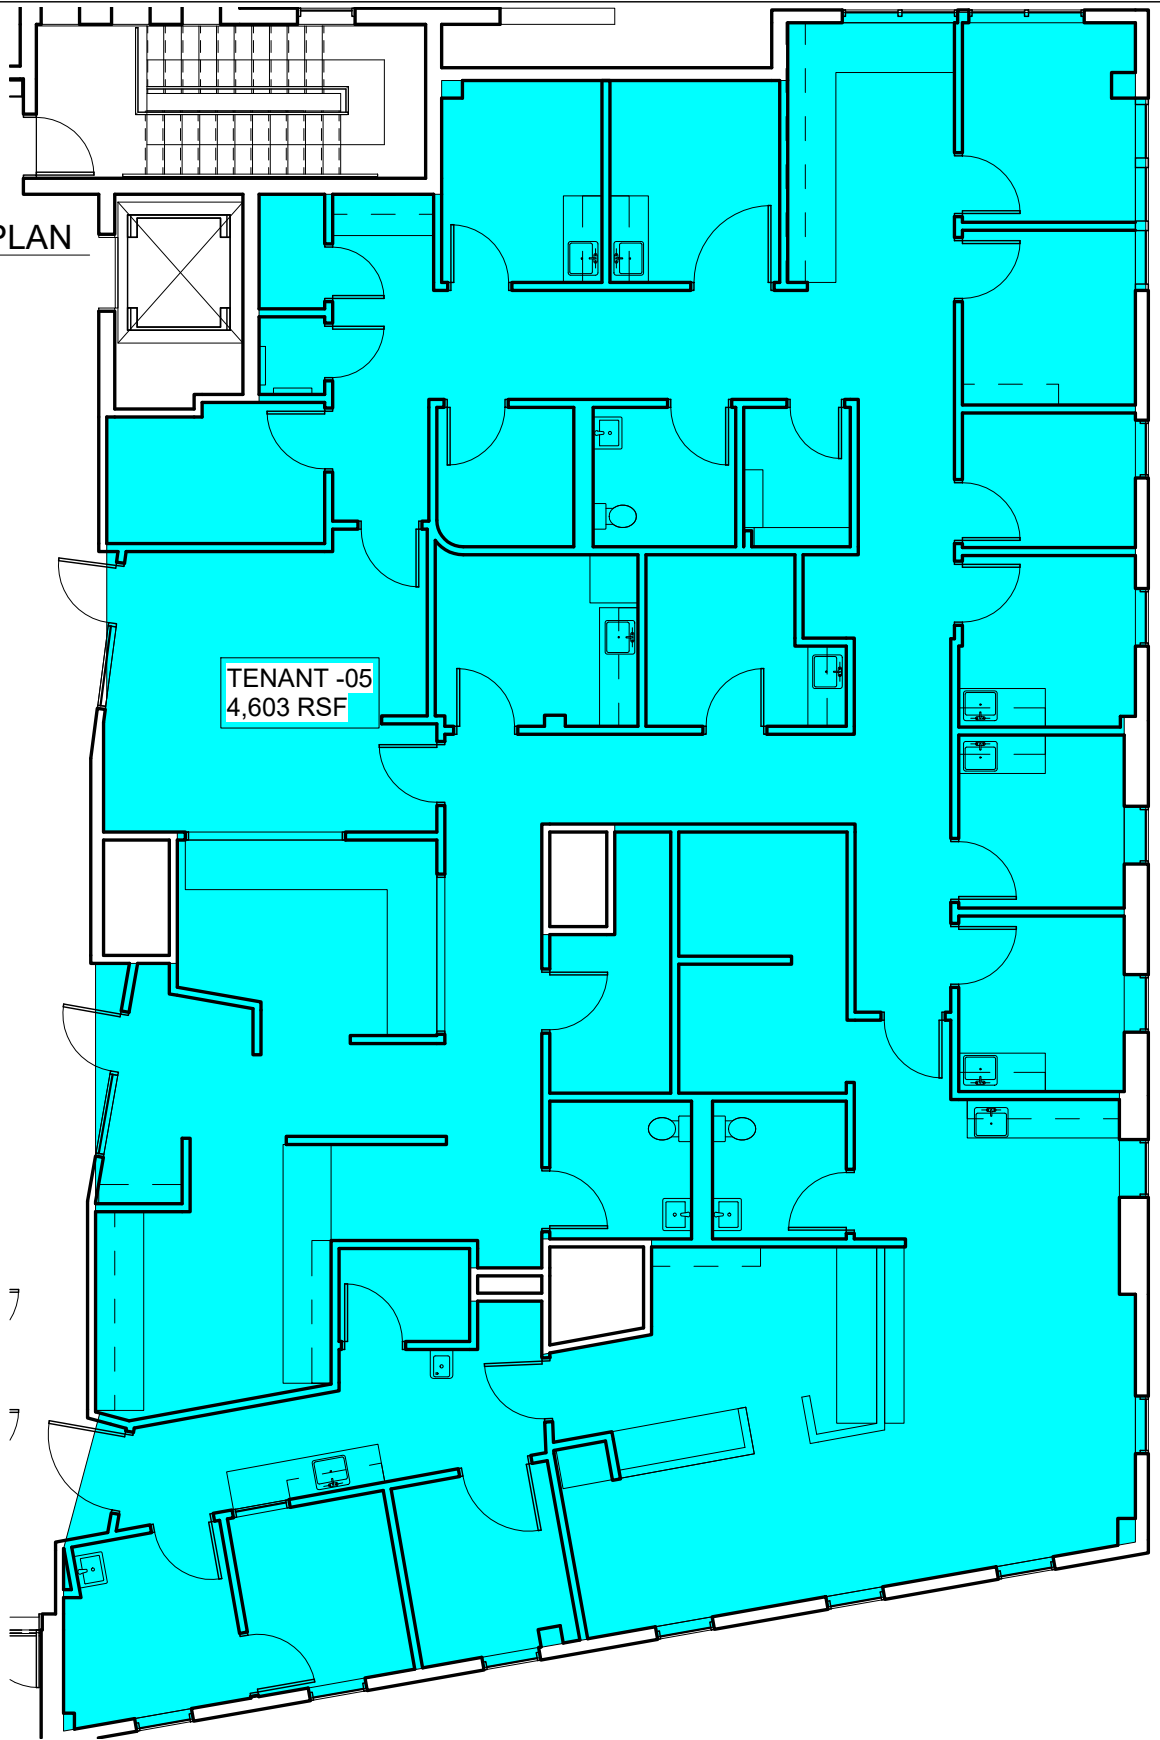

2 TENANT 5 KEY PLAN
1" = 100'-0"



BOMA AREA CALCULATIONS
91 WASHINGTON STREET
TAUNTON, MA 02780

MULROONEY
architecture + design

209 WEST CENTRAL STREET SUITE 309
NATICK, MA 01760
O 617.520.4950

TENANT-05

THE EASTON GROUP

Project number 22001

Date 01.18.2022

Drawn by Matthew Kleckowski

LP-T5

Scale As indicated