

2222 STUDEWOOD ST

HOUSTON, TEXAS 77007



HEIGHTS RE-DEVELOPMENT FOR LEASE

5353 W. Alabama St., Suite 200
Houston, Texas 77056
www.braunenterprises.com

FOR LEASING INFORMATION:

SIMON HA, Director of Leasing
simon@braunenterprises.com
713.541.0066 ext. 24



PROPERTY OVERVIEW

LOCATION

2222 Studewood Street
Houston, Texas 77007

SIZE

AVAILABLE: 2,200-10,600 SF
2ND GEN BAR LEASED

PARKING

28 Parking Spaces
on West Lot

TRAFFIC COUNTS

N MAIN ST: 8,765 VPD
E 20TH ST: 11,817 VPD
W CALVACADE ST: 9,028 VPD
N LOOP 610: 202,625 VPD
INTERSTATE 45: 200,585 VPD

ADDITIONAL INFORMATION

Located in the Heights on Studewood St between Nadine St & Adele St. This Heights property is a Retail Re-development located on the east side of Studewood and a vacant lot across the street that will be converted to parking.

In addition, there is an opportunity for a 2nd generation bar. Easily accessible from Studewood, N. Main, 20th St, N Loop 610 and I-45. A new City of Houston Park will be built adjacent to the property.



2023 DEMOGRAPHIC SNAPSHOT



Population

1 mile	19,155
3 mile	164,040
5 mile	415,677



Daytime Population

1 mile	18,185
3 mile	173,756
5 mile	586,504



Avg. HH Income

1 mile	\$153,517
3 mile	\$137,829
5 mile	\$126,499

5353 W. Alabama St., Suite 200
Houston, Texas 77056
www.braunenterprises.com

FOR LEASING INFORMATION:

SIMON HA, Director of Leasing
simon@braunenterprises.com
713.541.0066 ext. 24



SURROUNDING NEIGHBORHOODS



Northline Commons

- Conn's Home Plus
- Marshall's
- Dollar Tree
- Durlington
- ROSS
- Chuck E. Cheese's
- Shoe Carnival
- Melrose
- The Children's Place
- Five Below
- Footaction
- Rainbow
- Carters
- rue21
- Ashley Stewart


**-2222-
STUDEWOOD**

5353 W. Alabama St., Suite 200
Houston, Texas 77056
www.braunenterprises.com

FOR LEASING INFORMATION:
SIMON HA, Director of Leasing
simon@braunenterprises.com
713.541.0066 ext. 24



RETAIL AERIAL

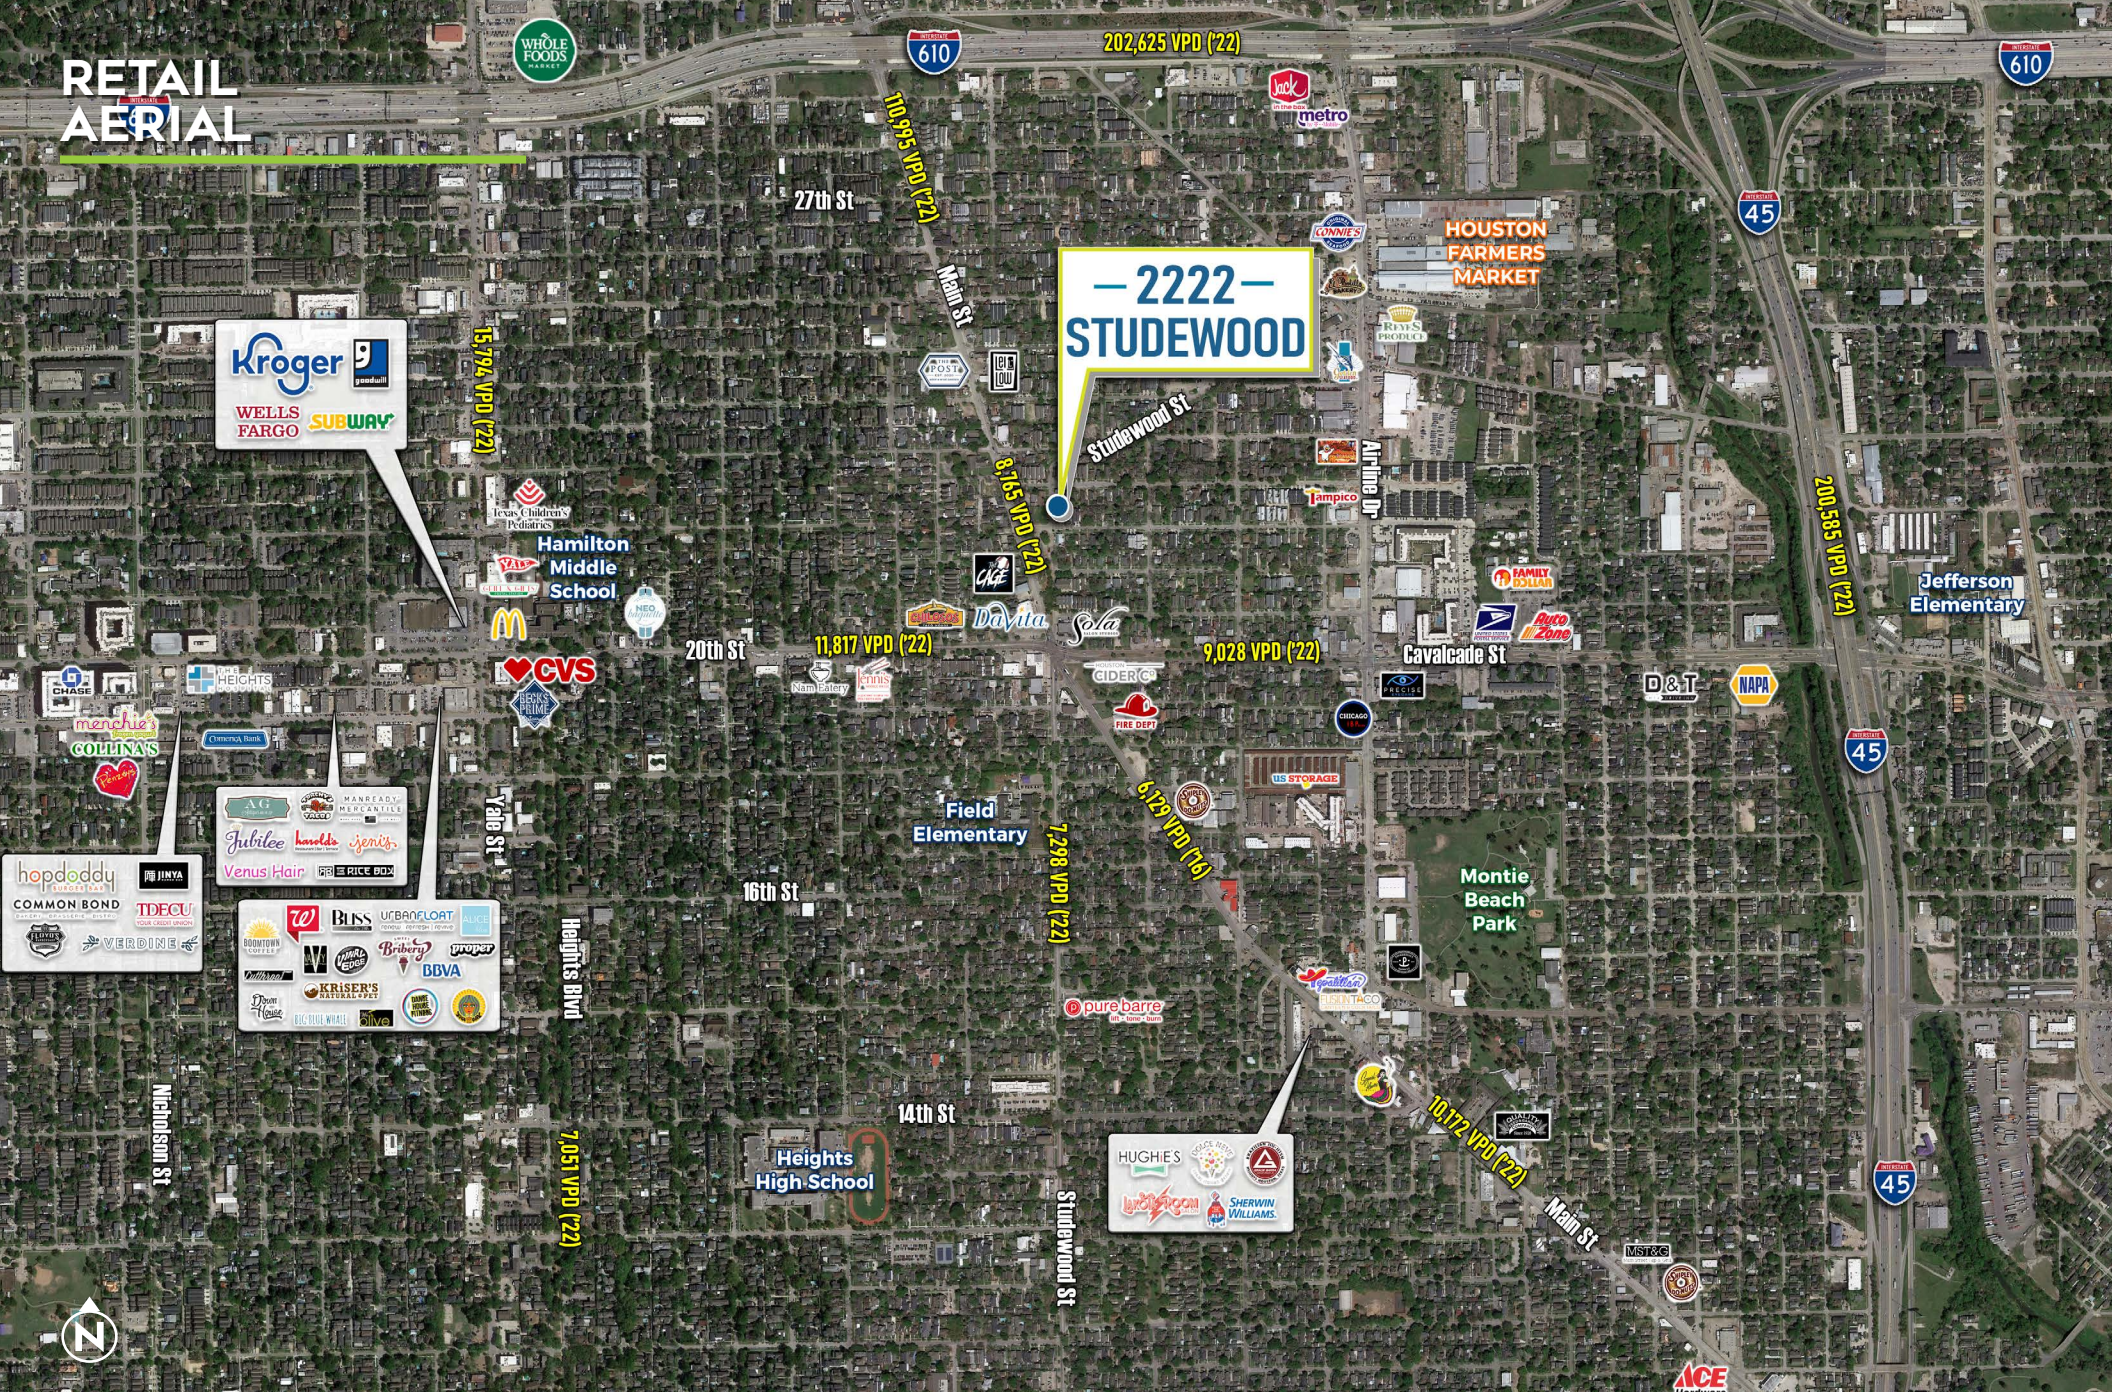

FOR LEASING INFORMATION:

5353 W. Alabama St., Suite 200
 Houston, Texas 77056
www.braunenterprises.com

SIMON HA, Director of Leasing
simon@braunenterprises.com
 713.541.0066 ext. 24



**PROPERTY
AERIAL**



5353 W. Alabama St., Suite 200
Houston, Texas 77056
www.braunenterprises.com

FOR LEASING INFORMATION:

SIMON HA, Director of Leasing
simon@braunenterprises.com
713.541.0066 ext. 24





Downtown Houston

**Mostly
Tropical**

**AVAILABLE
2,200 SF -
10,600 SF**

**CITY PARK
Coming Soon**

PARKING

Adele St

N Main St

Studewood St

Nadine St



FOR LEASING INFORMATION:

5353 W. Alabama St., Suite 200
Houston, Texas 77056
www.braunenterprises.com

SIMON HA, Director of Leasing
simon@braunenterprises.com
713.541.0066 ext. 24

SITE PLAN

PARKING PROVIDED

34 SPACES PROVIDED
+ 3 FROM BIKE RACKS

37 SPACES PROVIDED

EXISTING BAR AT 1137 ADELE IS EXEMPT

REQUIREMENT

= 37 SPACES REQUIRED AT PEAK TIME

= 37 SPACES REQUIRED AT PEAK TIME

= 37 SPACES REQUIRED AT PEAK TIME

PARKING ANALYSIS

OPTION A (SHARED PARKING ANALYSIS)


NEIGHBORHOOD RESTAURANT (3000 SF)
RETAIL (3800 SF)
OFFICE (POSSIBLY CLINIC/DENTAL/VET/
SCHOOL/DAYCARE/GALLERY) (3950 SF)

OPTION B (SHARED PARKING ANALYSIS)

SMALL RESTAURANT (1800 SF)
RETAIL (6200 SF)
OFFICE (POSSIBLY CLINIC/DENTAL/VET/
SCHOOL/DAYCARE/GALLERY) (2750 SF)

OPTION C (SHARED PARKING ANALYSIS)

TAVERN OR PUB (2300 SF)
RETAIL (7250 SF)
OFFICE (POSSIBLY CLINIC/DENTAL/VET/
SCHOOL/DAYCARE/GALLERY) (1200 SF)

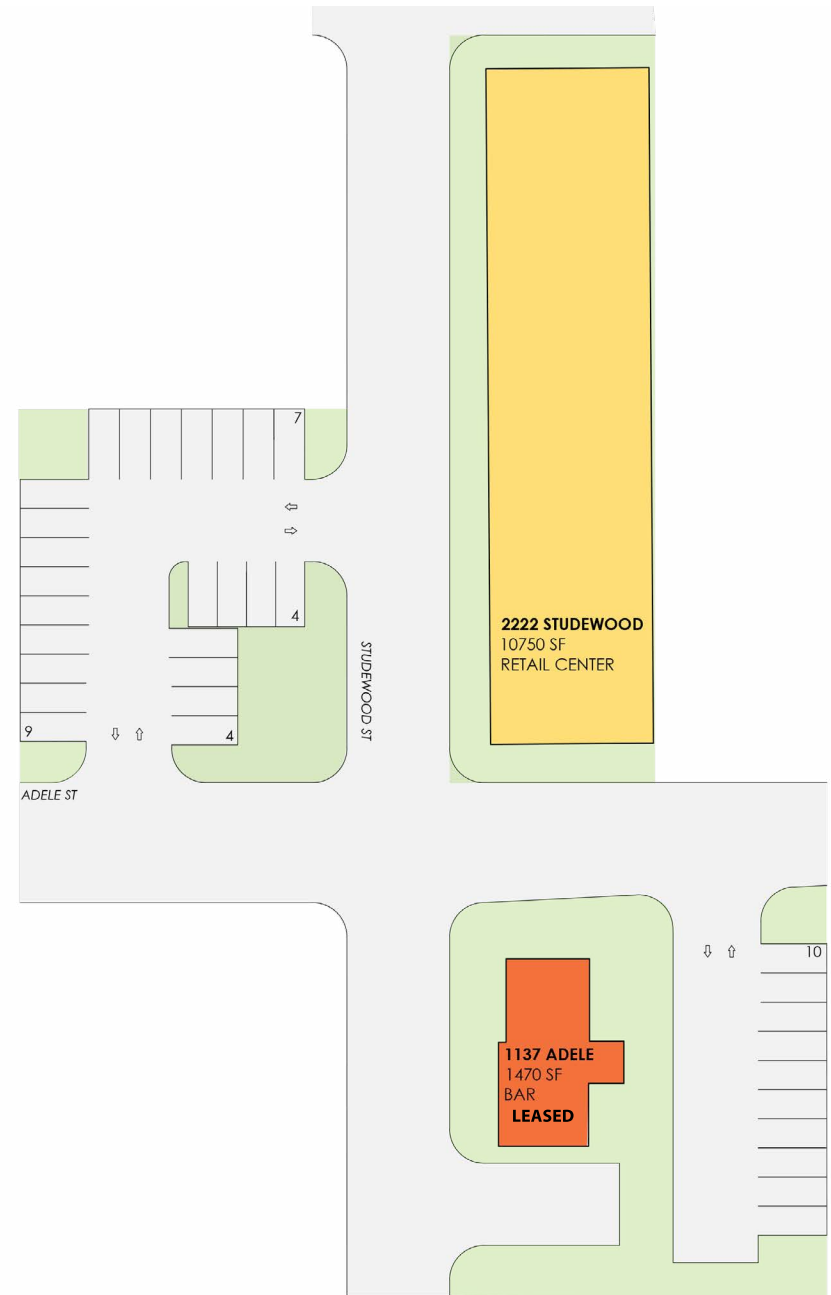


5353 W. Alabama St., Suite 200
Houston, Texas 77056
www.braunenterprises.com

FOR LEASING INFORMATION:

SIMON HA, Director of Leasing
simon@braunenterprises.com
713.541.0066 ext. 24



SURVEY

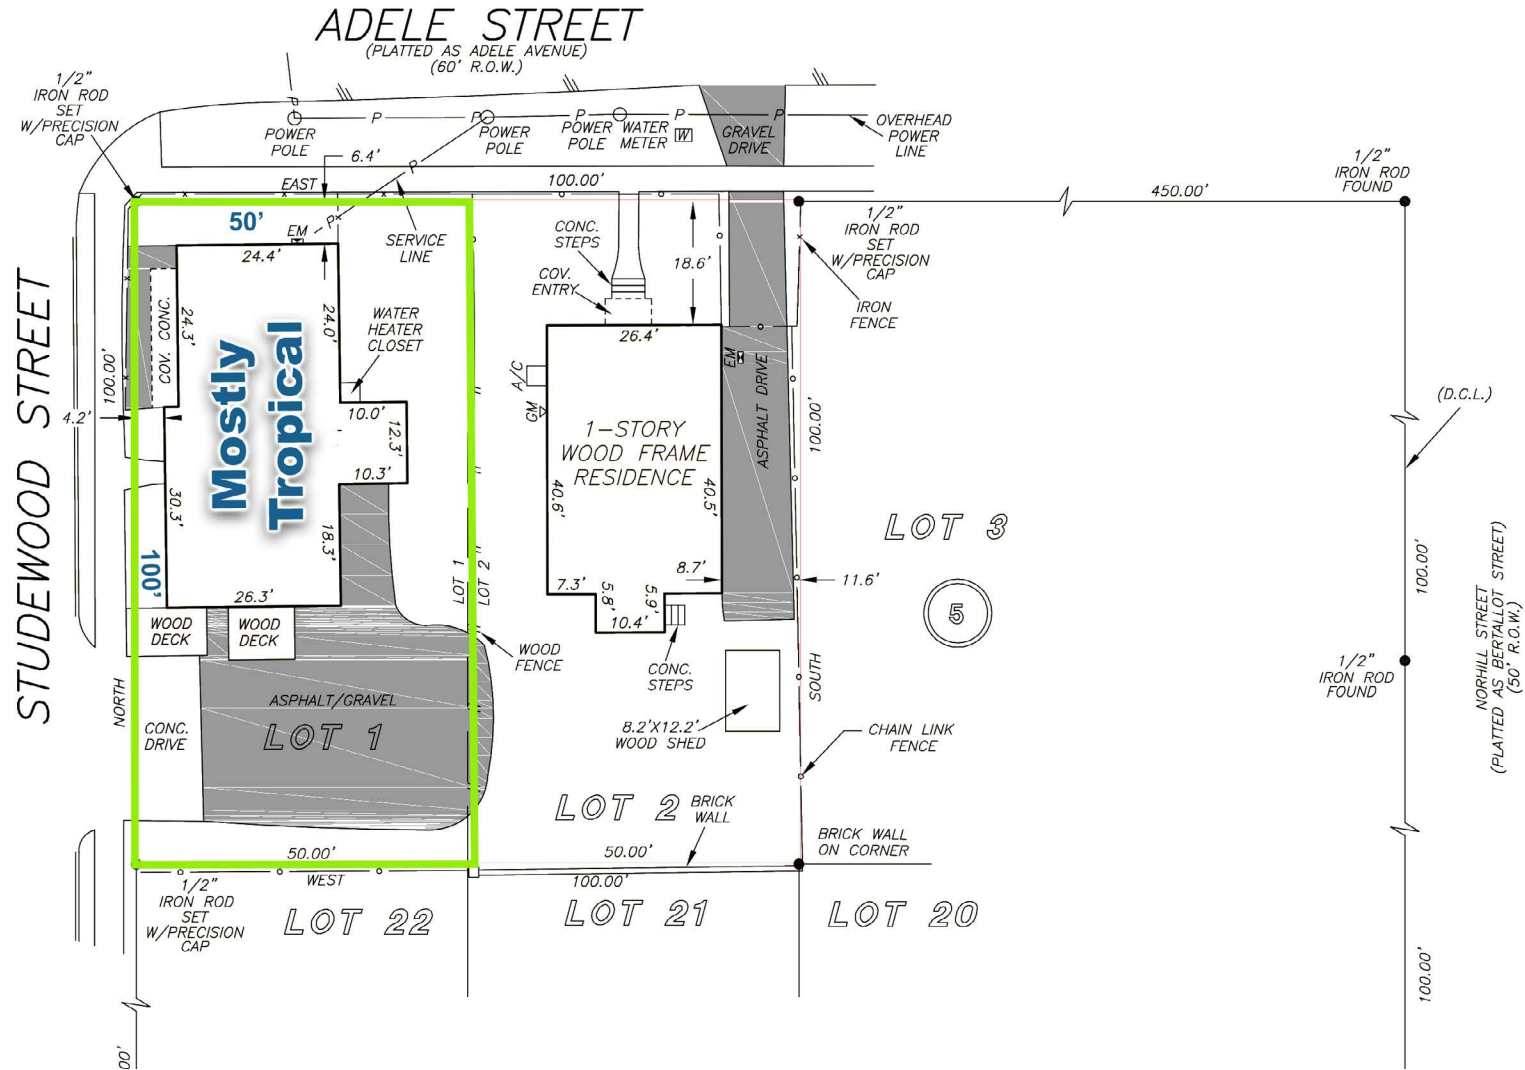

SCALE: 1" = 25'

FOR LEASING INFORMATION:

5353 W. Alabama St., Suite 200
 Houston, Texas 77056
www.braunenterprises.com

SIMON HA, Director of Leasing
simon@braunenterprises.com
 713.541.0066 ext. 24



PHOTOS



5353 W. Alabama St., Suite 200
Houston, Texas 77056
www.braunenterprises.com

FOR LEASING INFORMATION:

SIMON HA, Director of Leasing
simon@braunenterprises.com
713.541.0066 ext. 24



INFORMATION ABOUT BROKERAGE SERVICES

Approved by the Texas Real Estate Commission for Voluntary Use

Texas law requires all real estate licensees to give the following information about brokerage services to prospective buyers, tenants, sellers and landlords.

Before working with a real estate broker, you should know that the duties of a broker depend on whom the broker represents. If you are a prospective seller or landlord (owner) or a prospective buyer or tenant (buyer), you should know that the broker who lists the property for sale or lease is the owner's agent. A broker who acts as a subagent represents the owner in cooperation with the listing broker. A broker who acts as a buyer's agent represents the buyer. A broker may act as an intermediary between the parties if the parties consent in writing. A broker can assist you in locating a property, preparing a contract or lease, or obtaining financing without representing you. A broker is obligated by law to treat you honestly.

IF THE BROKER REPRESENTS THE OWNER:

The broker becomes the owner's agent by entering into an agreement with the owner, usually through a written - listing agreement, or by agreeing to act as a subagent by accepting an offer of subagency from the listing broker. A subagent may work in a different real estate office. A listing broker or subagent can assist the buyer but does not represent the buyer and must place the interests of the owner first. The buyer should not tell the owner's agent anything the buyer would not want the owner to know because an owner's agent must disclose to the owner any material information known to the agent.

IF THE BROKER REPRESENTS THE BUYER:

The broker becomes the buyer's agent by entering into an agreement to represent the buyer, usually through a written buyer representation agreement. A buyer's agent can assist the owner but does not represent the owner and must place the interests of the buyer first. The owner should not tell a buyer's agent anything the owner would not want the buyer to know because a buyer's agent must disclose to the buyer any material information known to the agent.

IF THE BROKER ACTS AS AN INTERMEDIARY:

A broker may act as an intermediary between the parties if the broker complies with The Texas Real Estate License Act.

The broker must obtain the written consent of each party to the transaction to act as an intermediary. The written consent must state who will pay the broker and, in conspicuous bold or underlined print, set forth the broker's obligations as an intermediary. The broker is required to treat each party honestly and fairly and to comply with The Texas Real Estate License

Act. A broker who acts as an intermediary in a transaction:

1. shall treat all parties honestly;
2. may not disclose that the owner will accept a price less than the asking price unless authorized in writing to do so by the owner;
3. may not disclose that the buyer will pay a price

greater than the price submitted in a written offer unless authorized in writing to do so by the buyer; and

4. may not disclose any confidential information or any information that a party specifically instructs the broker in writing not to disclose unless authorized in writing to disclose the information or required to do so by The Texas Real Estate License Act or a court order or if the information materially relates to the condition of the property.

With the parties' consent, a broker acting as an intermediary between the parties may appoint a person who is licensed under The Texas Real Estate License Act and associated with the broker to communicate with and carry out instructions of one party and another person who is licensed under that Act and associated with the broker to communicate with and carry out instructions of the other party.

If you choose to have a broker represent you,

you should enter into a written agreement with the broker that clearly establishes the broker's obligations and your obligations. The agreement should state how and by whom the broker will be paid. You have the right to choose the type of representation, if any, you wish to receive. Your payment of a fee to a broker does not necessarily establish that the broker represents you. If you have any questions regarding the duties and responsibilities of the broker, you should resolve those questions before proceeding.

Real estate licensee asks that you acknowledge receipt of this information about brokerage services for the licensee's records.

BROKER FIRM NAME

LICENSE NO.

EMAIL

PHONE

BUYER, SELLER, LANDLORD OR TENANT

DATE

Texas Real Estate Brokers and Salespersons are licensed and regulated by the Texas Real Estate Commission (TREC). If you have a question or complaint regarding a real estate licensee, you should contact TREC at P.O. Box 12188, Austin, Texas 78711-2188 or 512-465-3960.

Last Updated on August 8, 2016.