

FOR LEASE


Industrial Warehouse | ±41,500 SF



1300 Old Stage Road Simpsonville, SC

AVAILABLE JULY 2026

- ±41,500 SF total; located on ±1.8 acres
- Includes: ±39,100 SF Warehouse with two-story office - ±2,400 SF total office space (1,200 SF per floor)
- Masonry Construction
- 20" Ceiling Height
- 6 Dock-High Doors
- 1 Drive-in Door (14' H x 20' W)
- LED Lighting
- Skylights with Exhaust Fans
- Suspended Gas Heaters
- 480 V / 3 Phase Power
- Column Spacing 24' x 48'
- ESFR sprinkler system
- Direct access to I-385 and I-185
- Visibility on Highway 276
- Lease Rate: \$6.00 / SF / NNN

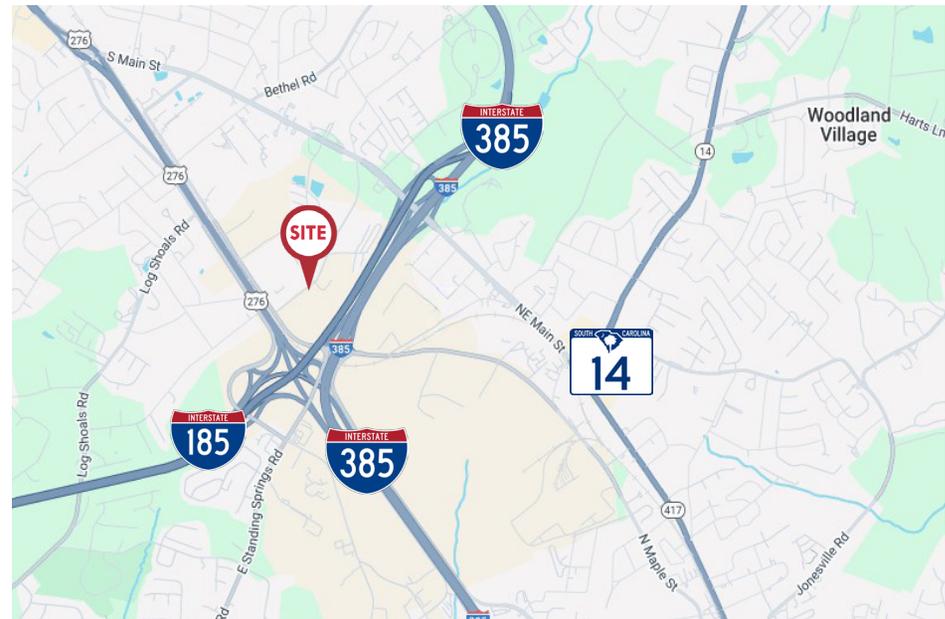

The information contained herein is deemed reliable but is not guaranteed. NAI Earle Furman makes no warranties or representations regarding the accuracy, completeness, or reliability of the information. All parties are encouraged to independently verify all details, including but not limited to property condition, terms, and financial projections. Prices, terms, and availability are subject to change without notice.


Hunter Garrett, CCIM, SIOR
864-505-6813
hgarrett@naief.com

John Staunton, SIOR
864-905-1112
johnstaunton@naiefurman.com

Josh Kenyon
704-964-2181
jkenyon@naief.com




NAI Earle Furman

Floorplan

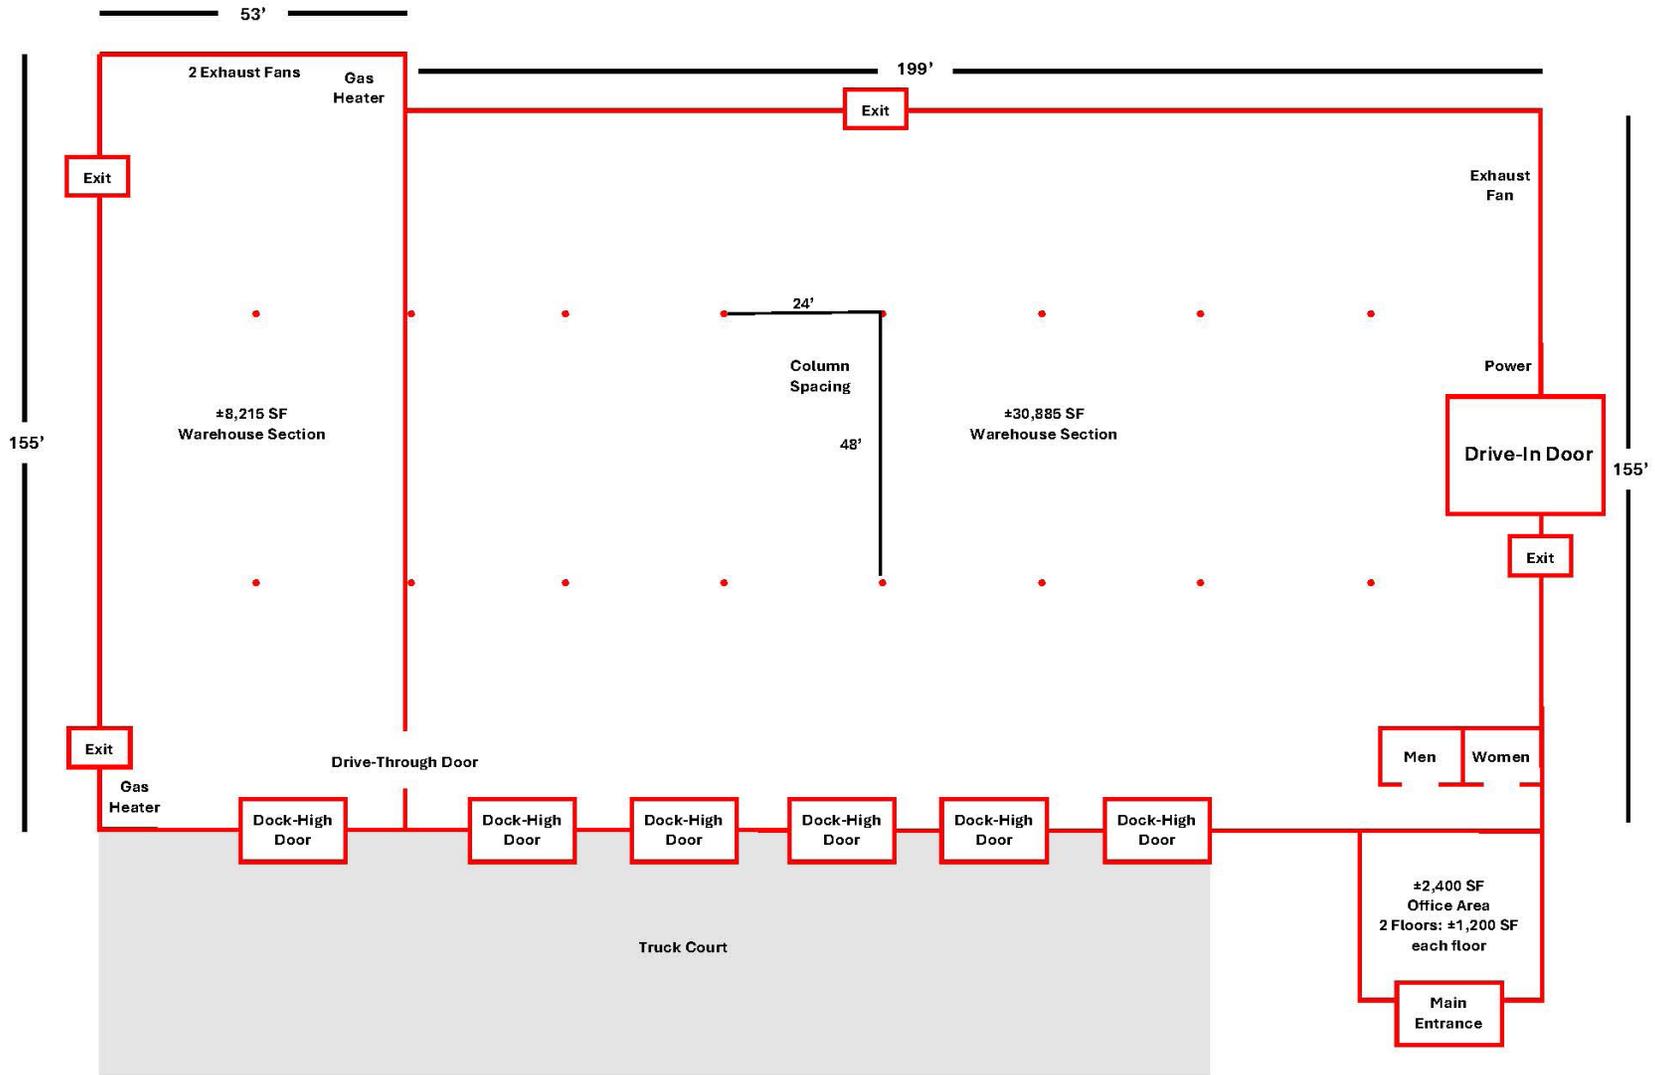

For illustration purposes only, not to scale

Photos

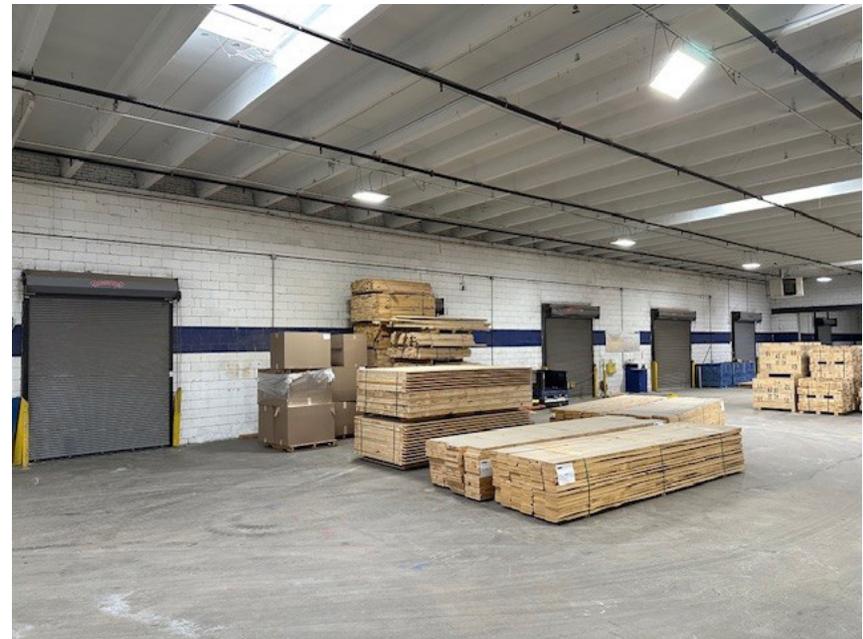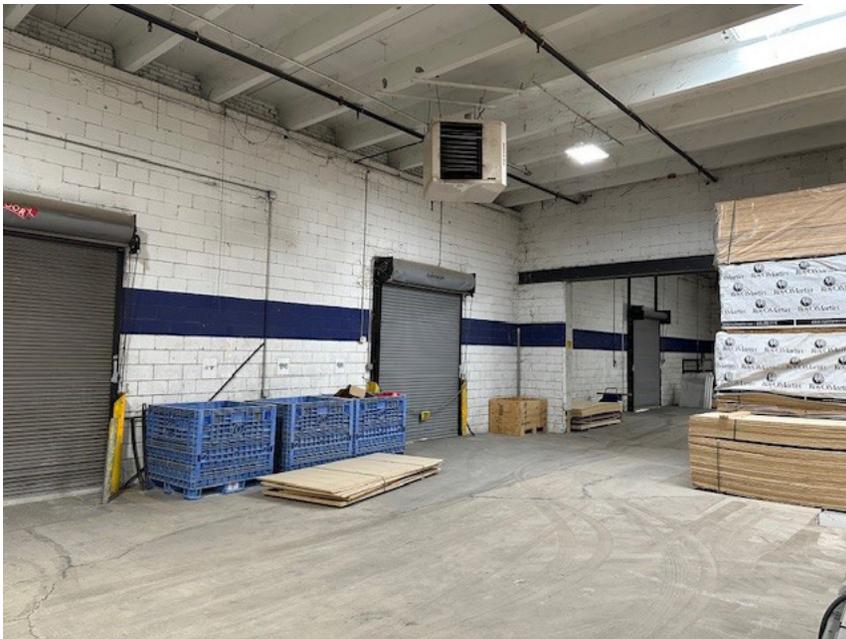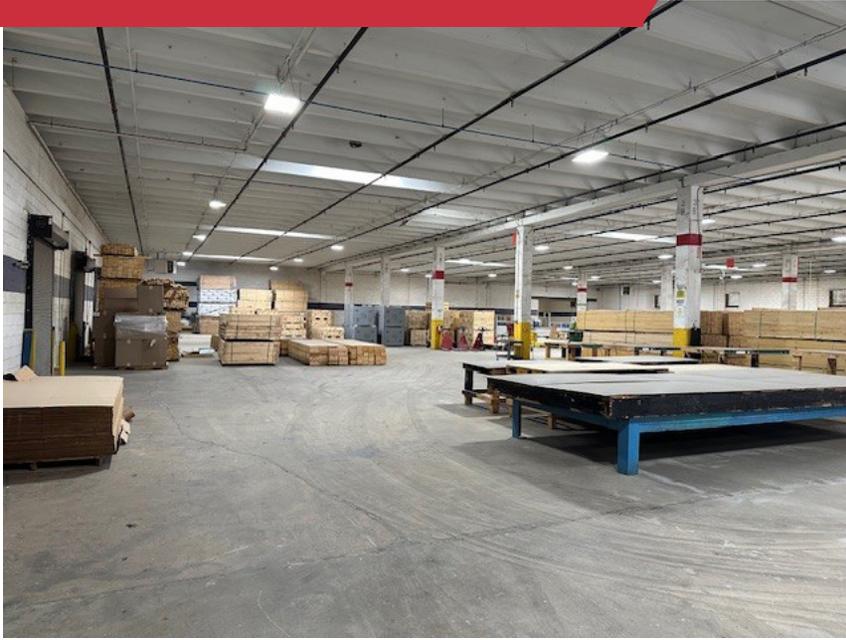

The information contained herein is deemed reliable but is not guaranteed. NAI Earle Furman makes no warranties or representations regarding the accuracy, completeness, or reliability of the information. All parties are encouraged to independently verify all details, including but not limited to property condition, terms, and financial projections. Prices, terms, and availability are subject to change without notice.

Hunter Garrett, CCIM, SIOR
864-505-6813
hgarrett@naief.com

John Staunton, SIOR
864-905-1112
johnstaunton@naief.com

Josh Kenyon
704-964-2181
jkenyon@naief.com

NAI Earle Furman