

Office Building **AVAILABLE** FOR SALE

113
East F Street
Tehachapi, CA

Property Highlights

- Located in Downtown Tehachapi
- Medical or general office building consisting of 8,232 SF
- Fully improved and occupancy ready
- Most of the building area is ground level with a large second-story conference facility
- Close proximity to government buildings, (City of Tehachapi), restaurants, and retail stores
- Located less than 1 mile from Highway 58



The information contained herein may have been obtained from sources other than ASU Commercial. We have not verified such information and make no guarantees, warranties or representations about such information. It is your responsibility to independently confirm its accuracy and completeness prior to purchasing/leasing the property.



Jacob R. Shaw ▪ Associate ▪ 661 616 3571 ▪ jake@asuassociates.com ▪ CA RE #02283738
Matthew E. Starr, SIOR, CCIM ▪ Principal ▪ 661 616 3570 ▪ matthew@asuassociates.com ▪ CA RE #01367855
11601 Bolthouse Drive Suite 110 ▪ Bakersfield, CA 93311 ▪ 661 862 5454 main ▪ 661 862 5444 fax

Office Building Available For Sale

Property Details & Offering

113 East F Street • Tehachapi, CA

Property Details


- APN 040-190-33-00-4
- Approximately 8,232 SF – Formerly occupied by a single user. Opportunity to divide for multiple uses.
- Downtown T5 Zoning which allows for medical office, general office, retail, restaurant, and certain residential and lodging uses
- Originally constructed in 1948 and remodeled extensively
- Previous bank building with vault
- Improvements include 18 private offices, a reception area, a breakroom, a storage room, large conference room and three restrooms
- The property is served by a shared parking facility which includes 53 total on-site stalls. Additional street parking is available.

Offering

- **Sale Price** Contact Brokers
- **Fee Simple** All cash to seller




113 East F Street

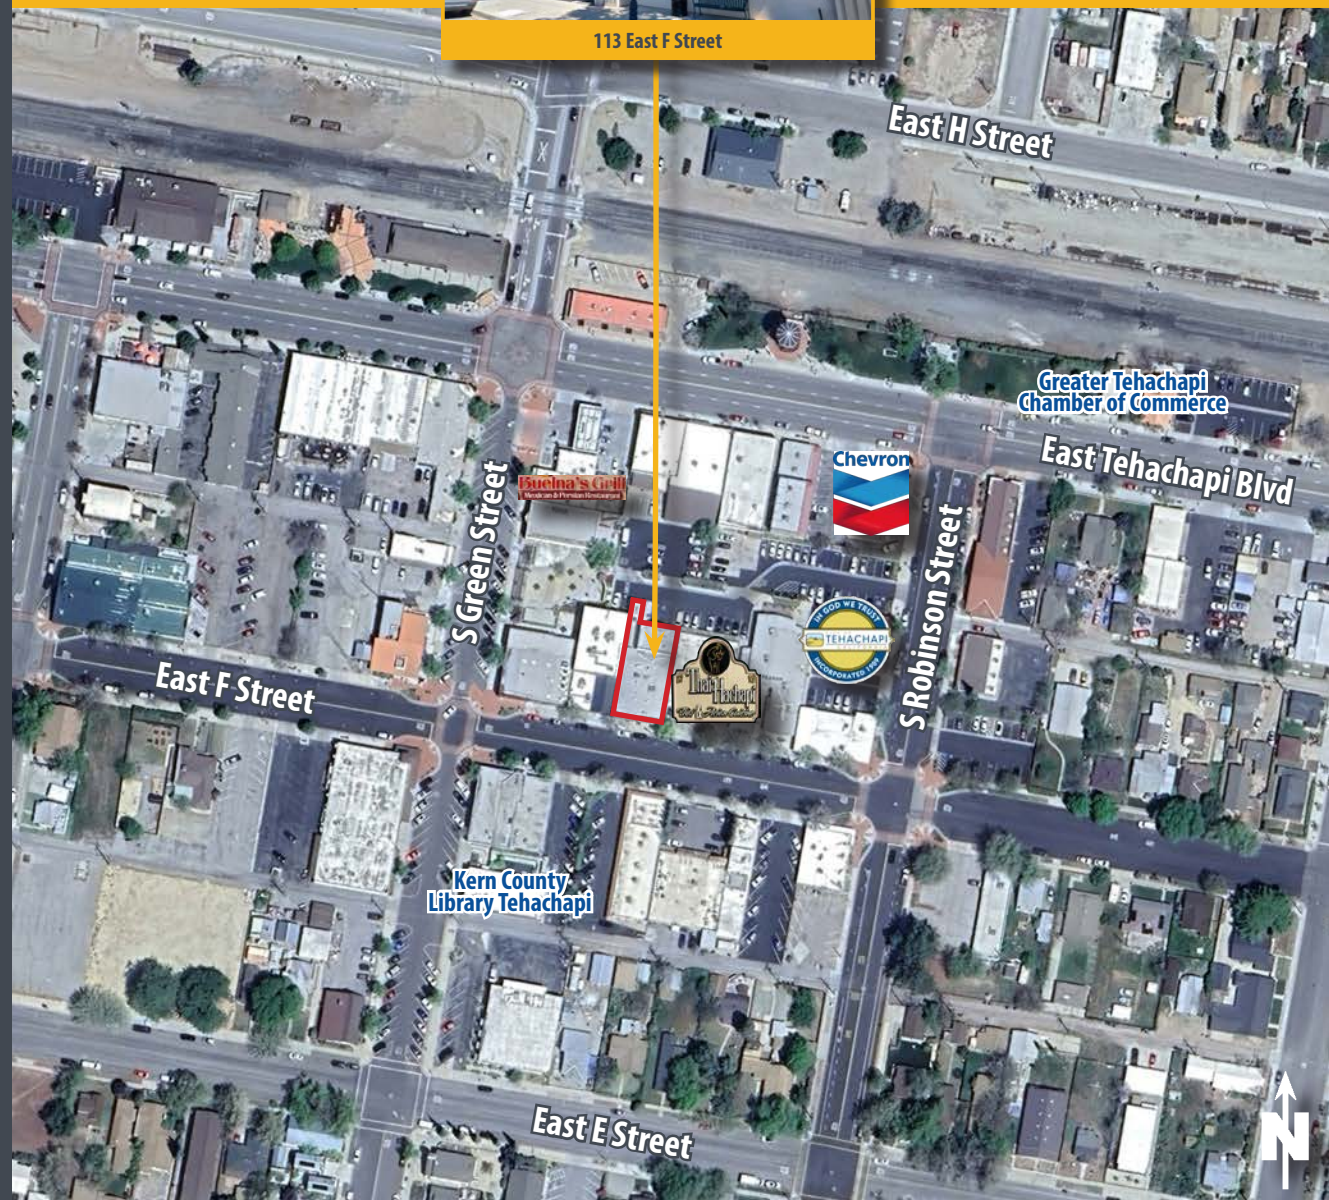

Office Building Available For Sale

First-Floor Floor Plan

113 East F Street • Tehachapi, CA

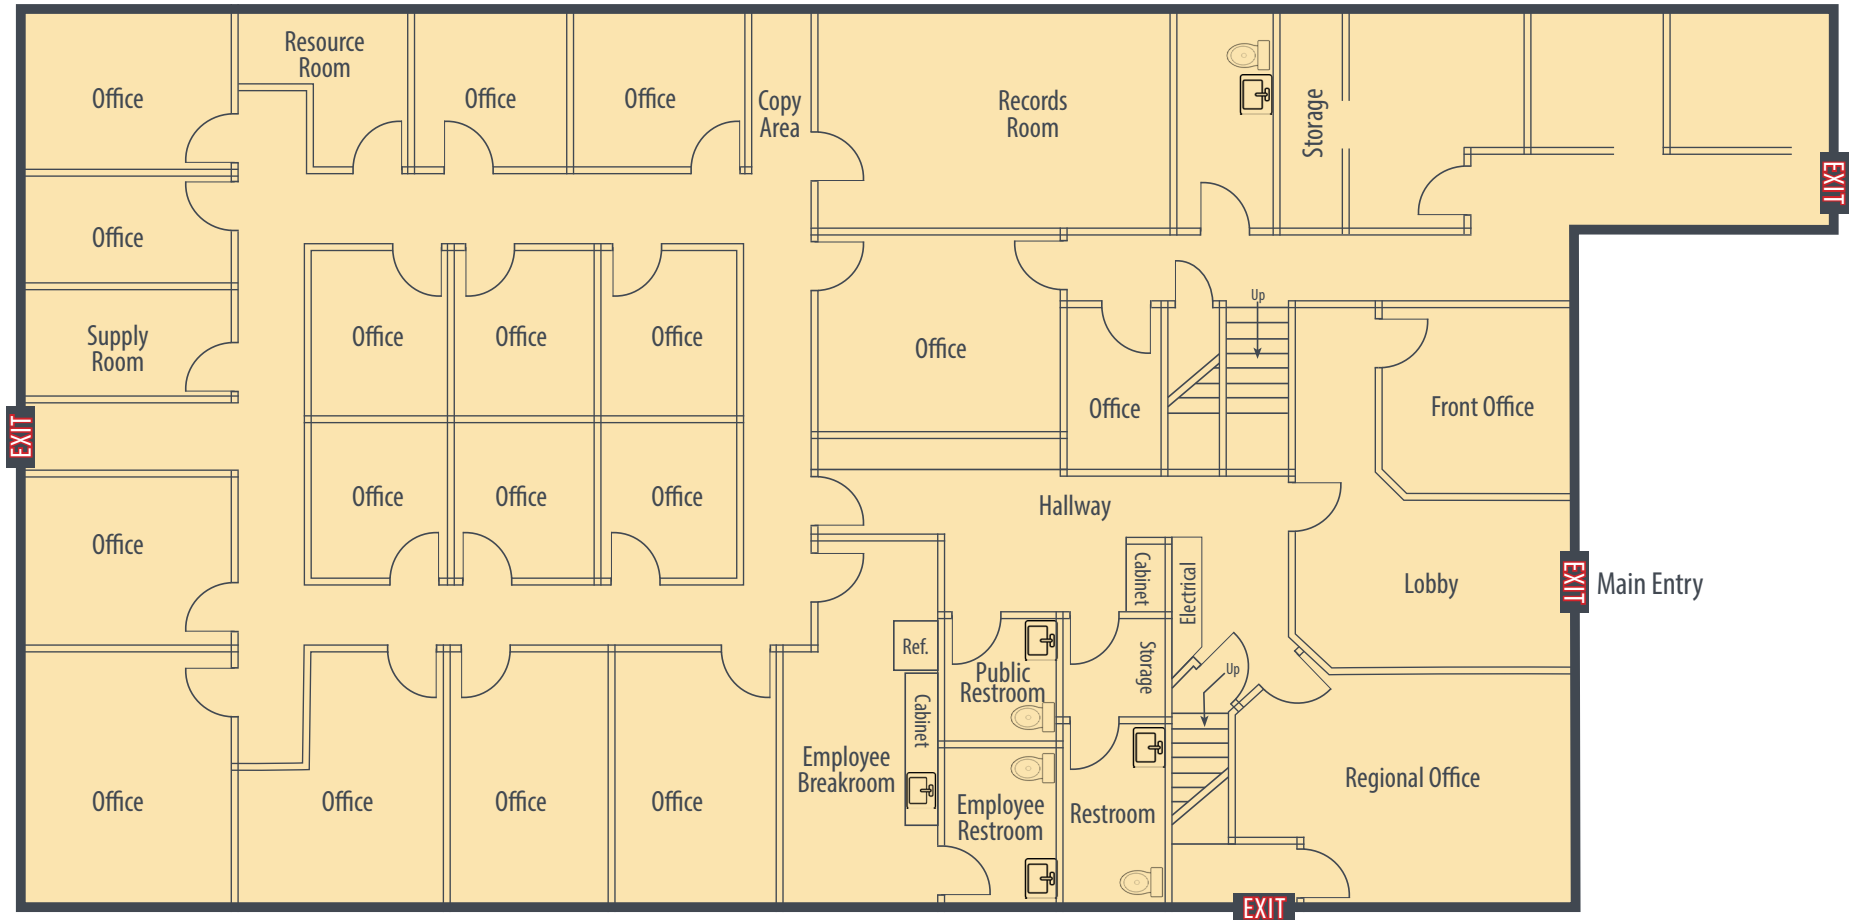

**Plans deemed to be accurate, but not guaranteed. Plan not to scale.*

Office Building Available For Sale

Second-Floor Floor Plan & Photos

113 East F Street • Tehachapi, CA



*Plans deemed to be accurate, but not guaranteed. Plan not to scale.



Office Building Available For Sale

Interior Property Photos

113 East F Street • Tehachapi, CA



Office Building Available For Sale

Interior Property Photos

113 East F Street • Tehachapi, CA



Office Building Available For Sale

Aerial Location Map

113 East F Street • Tehachapi, CA



113 East F Street

